

PLOT DATE:  
August 21 2018

No.	Description	Date

STORE NUMBER

1687

Tattersall Park

US 280 & Highway 19

Shelby Co., AL


48.10

SIENNA LITE

ELECTRICAL  
SECONDARY  
LIGHT PLAN

1/8" = 1'-0"

E1.1a

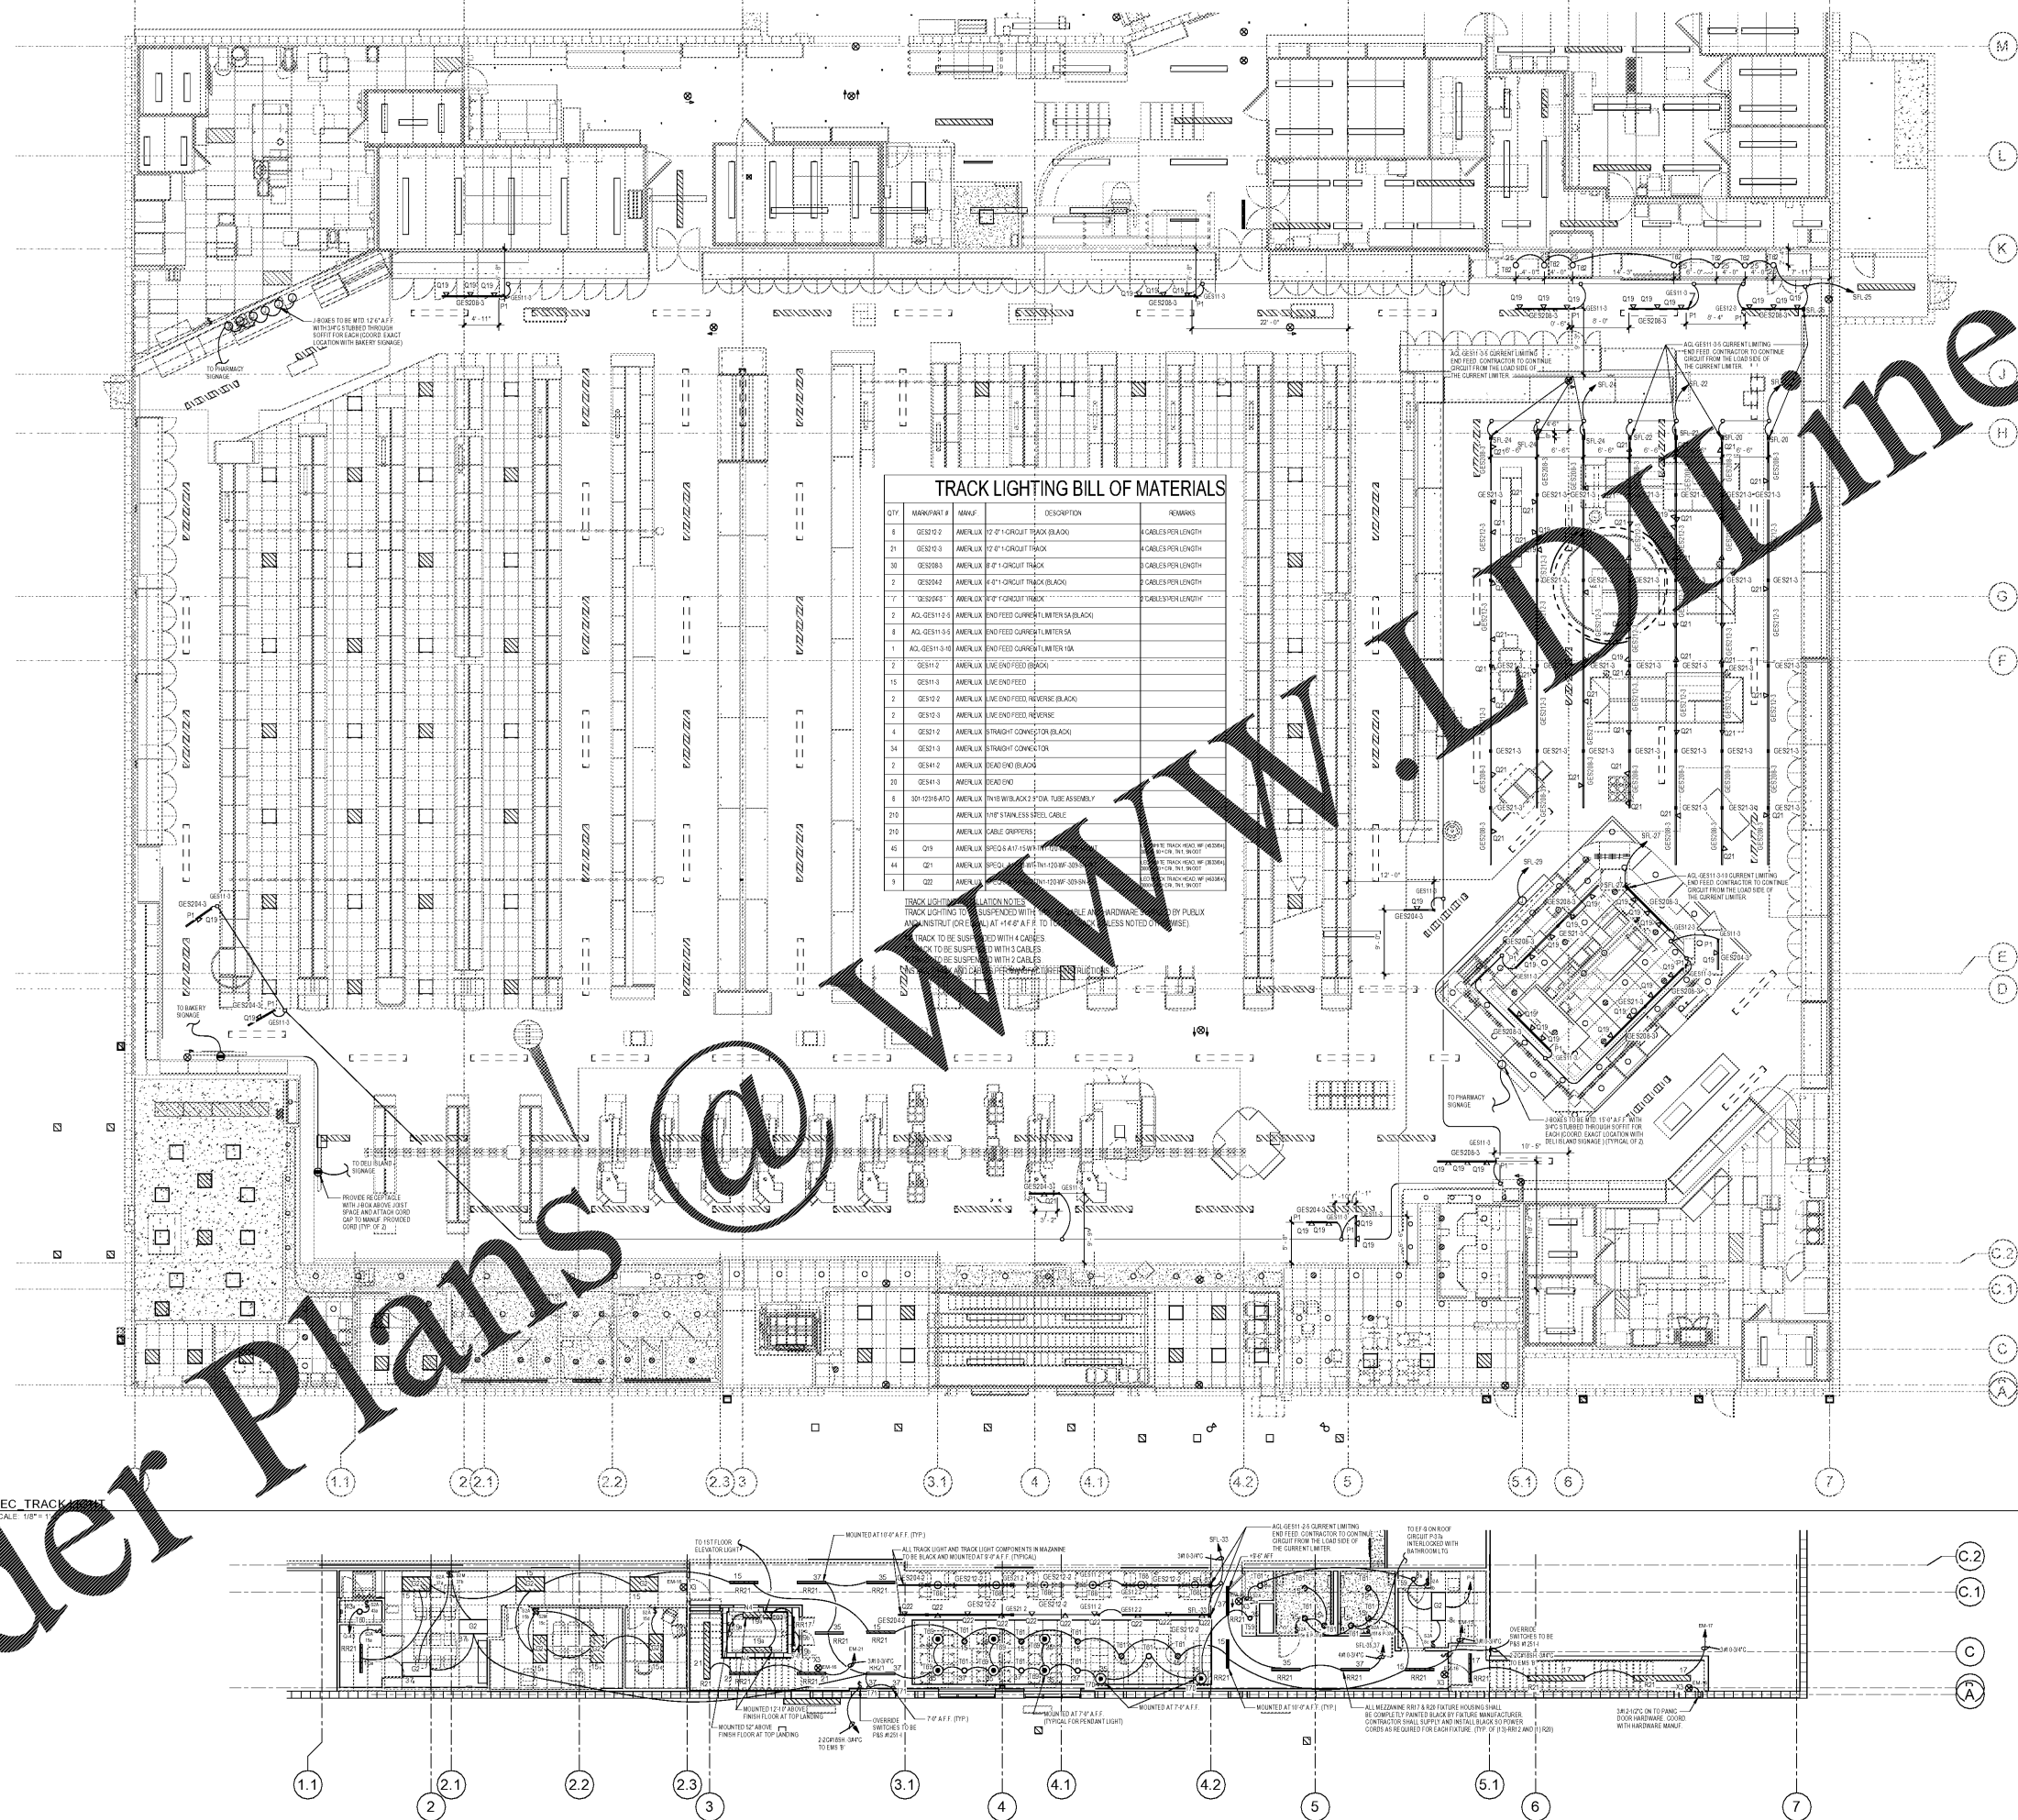

Order Plans @

2 ELEC TRACK LIGHT PLAN  
SCALE: 1/8" = 1'-0"

1 ELEC MEZZ - RCP  
SCALE: 1/8" = 1'-0"