




1 Publix Canopy Section
SCALE: 1/2" = 1'-0"

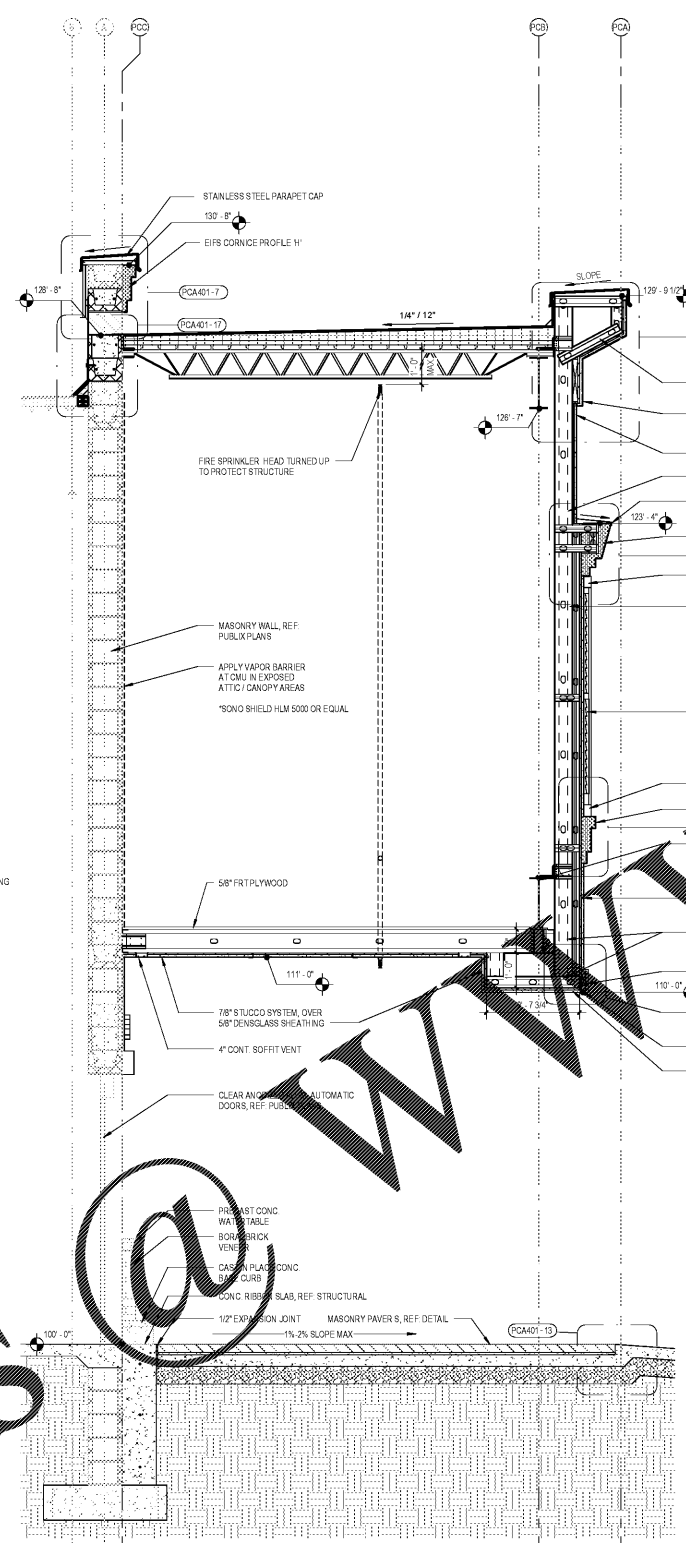


2 Publix Canopy Section @ Exit Tower
SCALE: 1/2" = 1'-0"

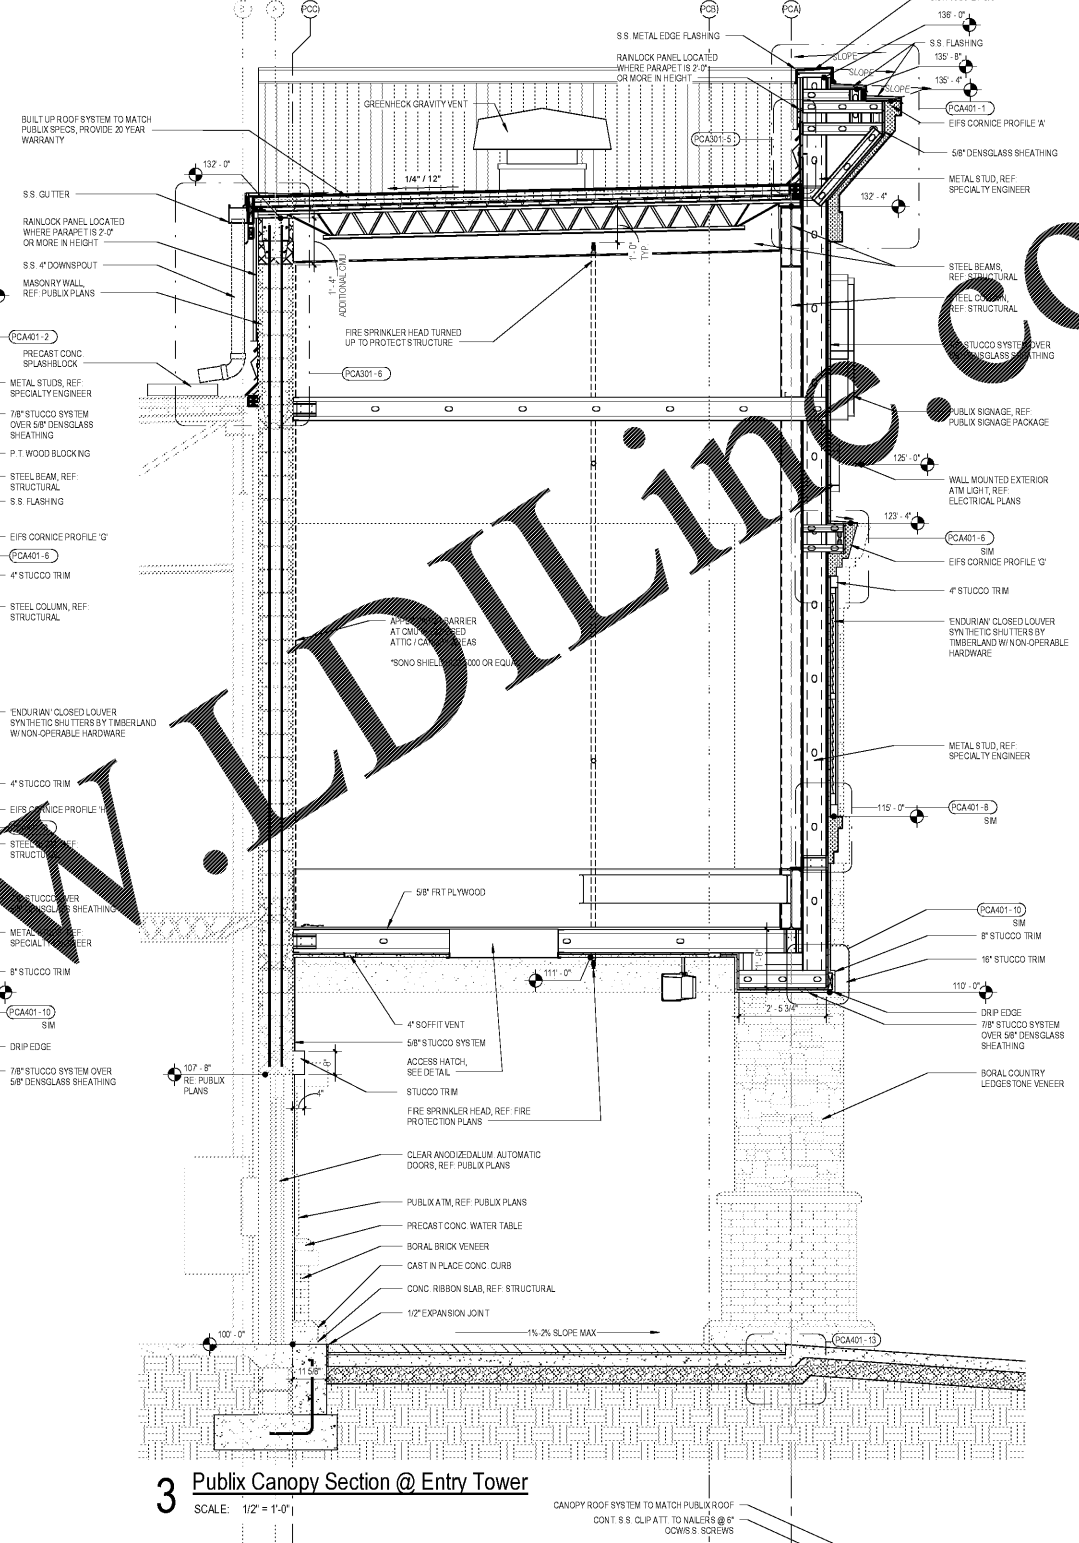


3 Publix Canopy Section @ Entry Tower
SCALE: 1/2" = 1'-0"

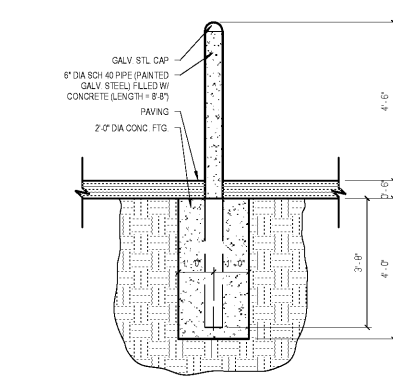

4 Rear & Side Bollard Detail
SCALE: 1/2" = 1'-0"

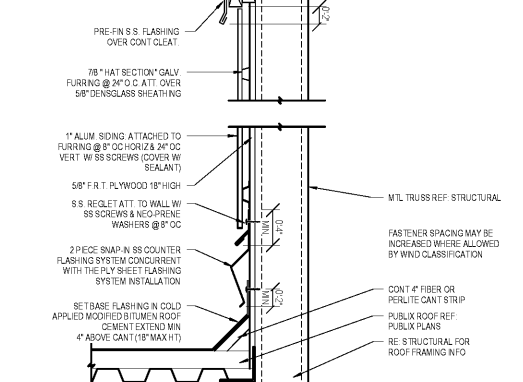

5 Rainloc Detail
SCALE: 1 1/2" = 1'-0"

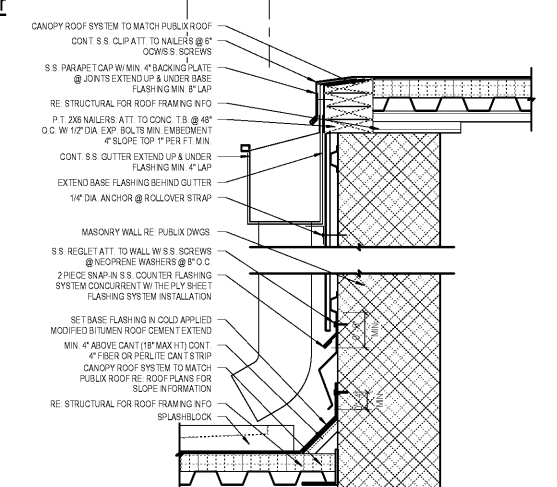

6 Gutter & Downspout Detail
SCALE: 3/4" = 1'-0"

Order Plans

WWW.LDILINE.COM

1925 Prospect Ave.
Orlando, FL 32814
P (407) 661-9100
F (407) 661-9101
www.ldi.com

White Development Company
1801 South Keene Road
Clearwater, Florida 33766

Publix @ Tattersall Park
NEC of U.S. Highway 280 & Highway 119
Hoover, Alabama

White Development Company
1801 South Keene Road
Clearwater, Florida 33766

No.	Description	Date
A	50% Public Submission	04/27/18
B	100% Public	06/07/18
C	100% Public	07/06/18
D	Issued for Bid & Permit	1/26/19

PCA301