



1 Line of Sight Study Plan
SCALE: 1" = 80'-0"

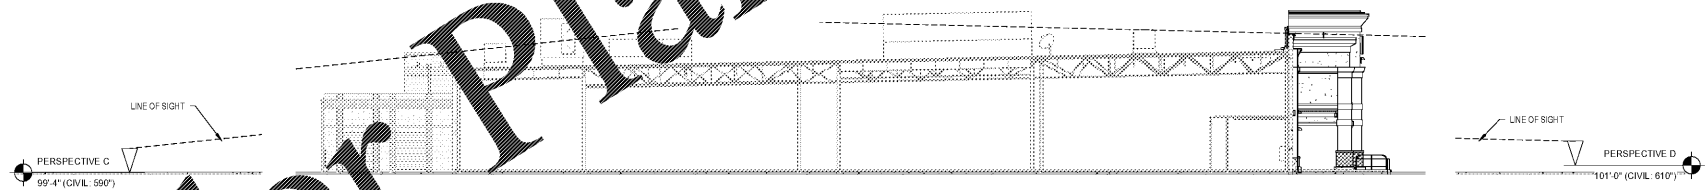

2 Line of Sight Study Section
SCALE: 1/16" = 1'-0"

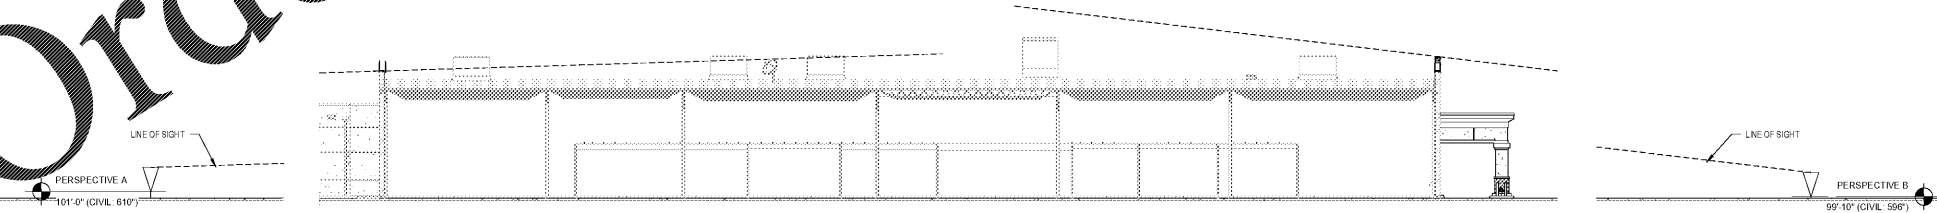

3 Line of Sight Study Section 1
SCALE: 1/16" = 1'-0"

WWW.LDILine.com

Order Plans @

1975 Prospect Ave
Orlando, FL 32814
P (407) 661-9100
F (407) 661-9101
www.r.p.a.com

Chalaci & Retzlaff
Architects Engineers

CLIENT NAME
White Development Company
1801 South Keene Road
Clearwater, Florida 33756

PROJECT NAME
Publix @ Tattersall Park
NEC of U.S. Highway 280 & Highway 119
Hoover, Alabama

SHEET TITLE
Line of Sight Study



Revision Schedule		Date
No.	Description	
C	100% Public Readmittal	07/06/18
D	100% Public & Permit	7/26/18

PROJECT NO. 210000	DATE 07-25-18	DRAWN MUR	CHECKED Checker
-----------------------	------------------	--------------	--------------------

PCA902