



A31222 Publix Hoover AI Publix Canopy CAD\31222 Canopy E200.dwg, 8/17/2018 4:47:33 PM, sharon wang

Order Plans @

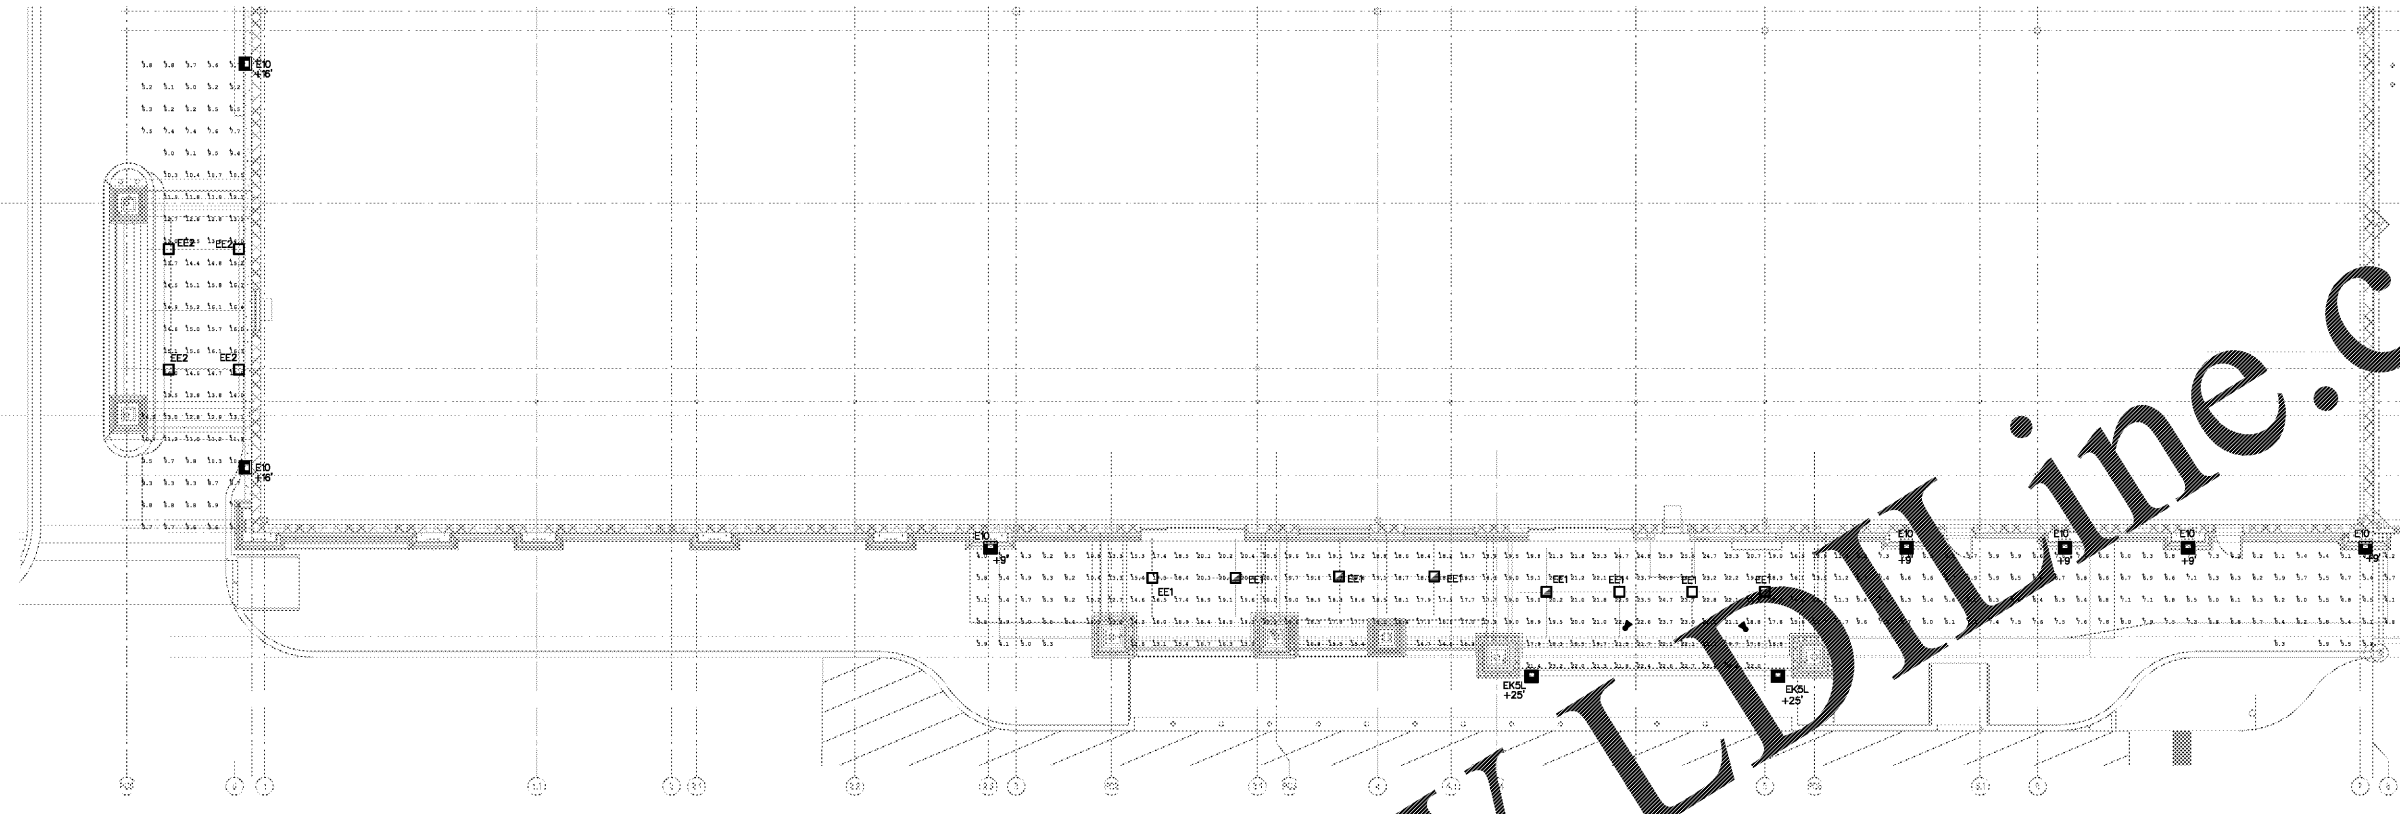


**CANOPY PHOTOMETRIC PLAN**  
SCALE: 1/8"=1'-0"

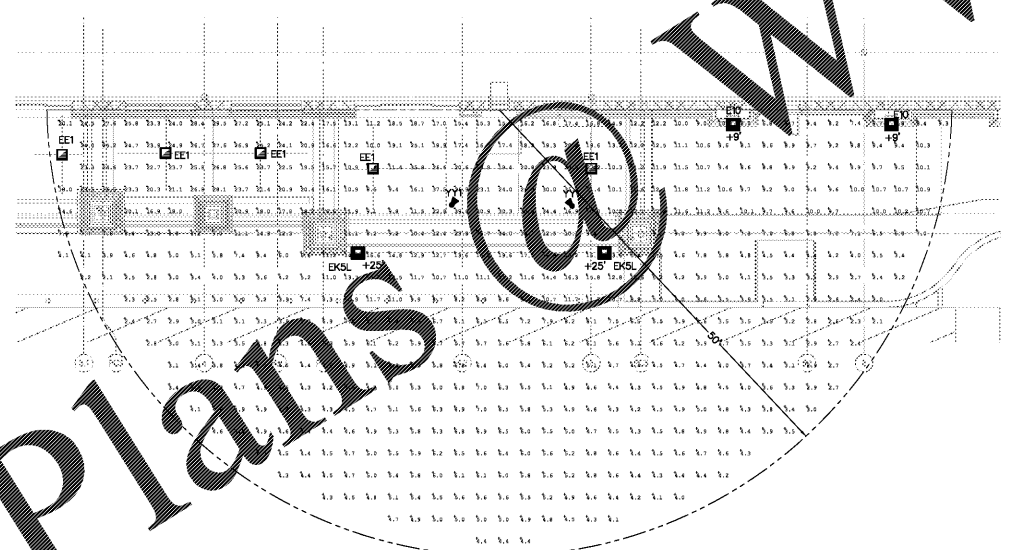

**ATM PHOTOMETRIC PLAN**  
SCALE: 1/8"=1'-0"

Symbol	Tag	Description	LLF
Y	YY1	FML-14L	0.900
E	EK5L	TRV-60NB-136-4K-T4	0.900
E	EE1	CLO-24NB-55 4K UNV T5QM	0.900
E	EE2	CLO-24NB-55-4K-T5QM-UNV	0.900
E	E10	TRV-X 24NB-27 4K T3 UNV	0.900

Label	Units	Avg	Max	Min	Avg/Min	Max/Min
Canopy	Fc	13.5	25.9	3.1	4.35	8.35
Pharmacy Drive Thru	Fc	10.62	16.4	3.6	2.95	4.56
ATM	Fc	9.63	39.7	2.0	4.82	19.85

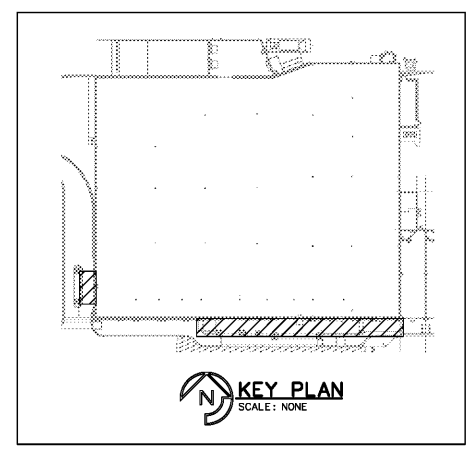

**KEY PLAN**  
SCALE: NONE

1925 Prospect Ave.  
Orlando, FL 32814  
P (407) 661-9100  
F (407) 661-9101  
www.ccol.com

**White Development Company**  
1801 South Keene Road  
Clearwater, Florida 33756

**Publix @ Tattersall Park**  
NEC of U.S. Highway 280 & Highway 119  
Hoover, Alabama

**Canopy Photometric Plan**

No.	Description	Date
D	Issued for Bids & Permit	7/20/18

PROJECT NO.	DATE	DESIGNED BY	CHECKED BY
2105001	07/26/18	SW	PC

Job Number: 51222

**Colwill Engineering**  
Consulting Engineers, Inc.  
Engineering Division No. CA-2261 E  
4700 East Adams Street, Tampa, Florida 33605  
Tel: 813-941-0000 Fax: 813-941-0004  
© 2018 ALL RIGHTS RESERVED

**E200**