


3D Structural View - Front

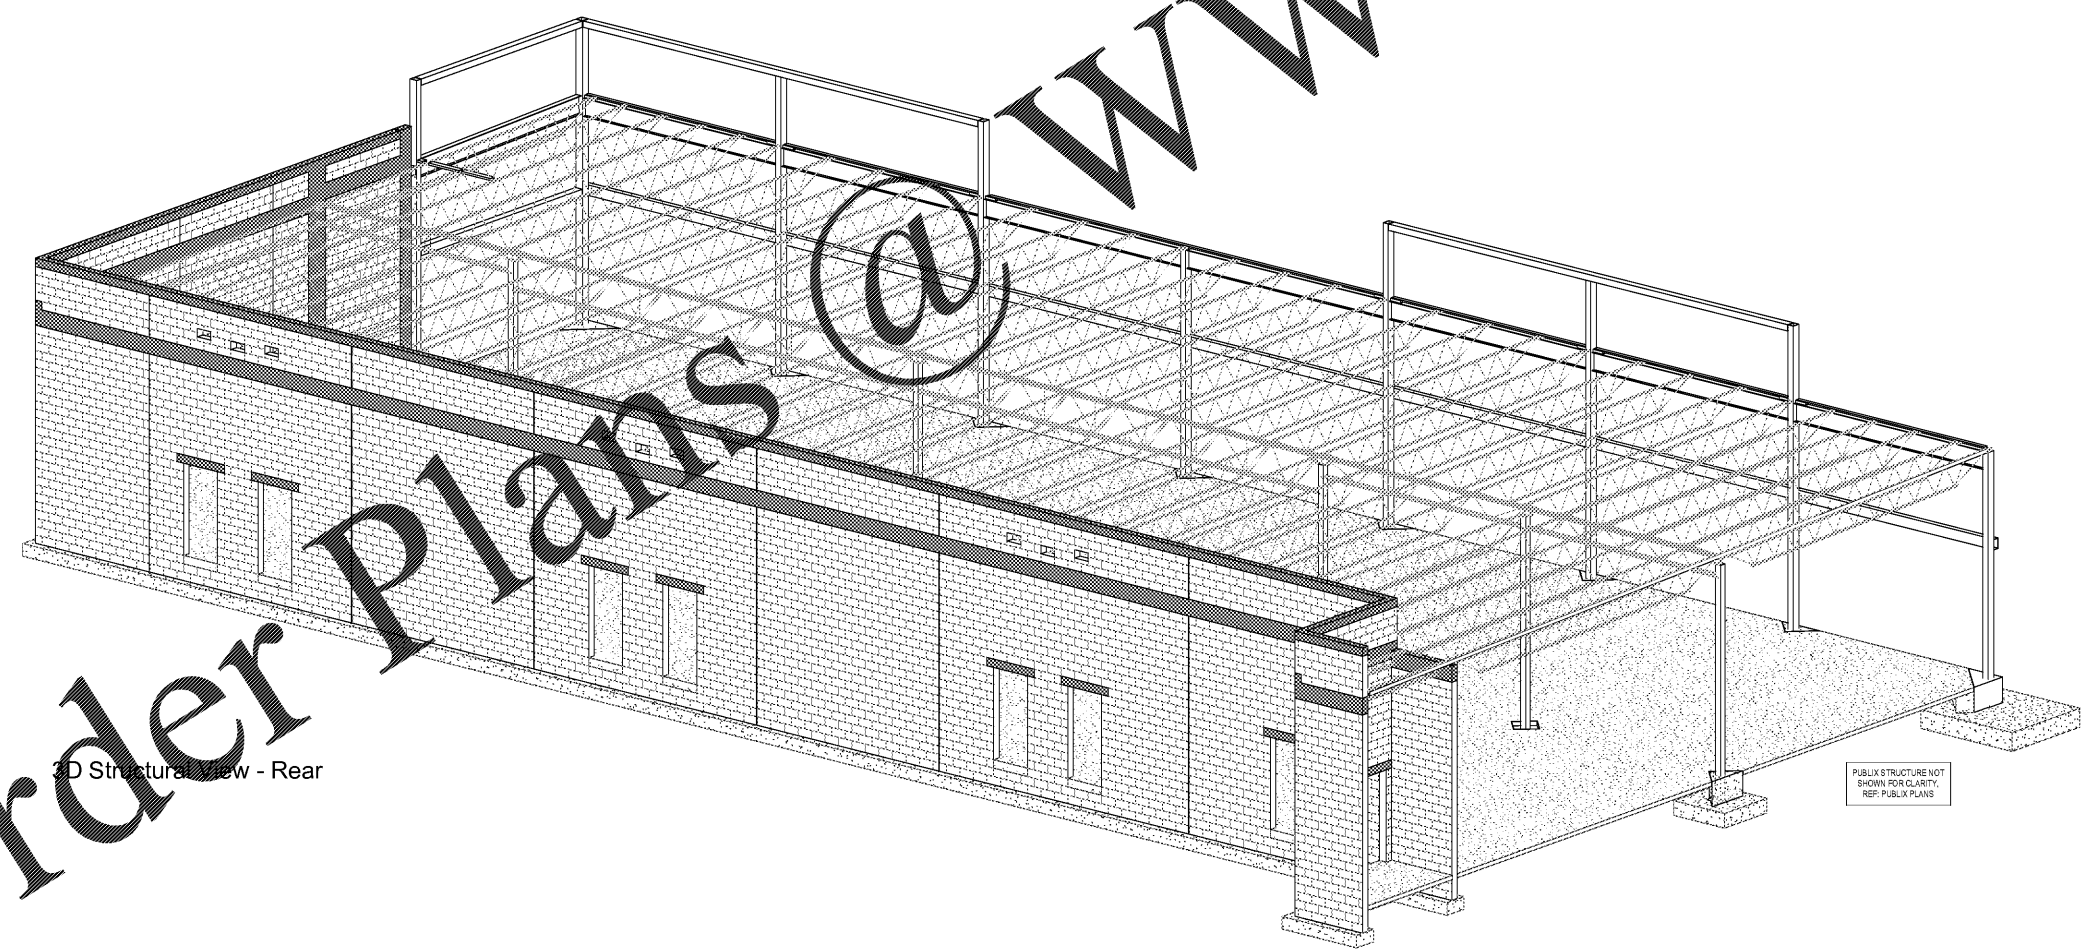

3D Structural View - Rear

PUBLIC STRUCTURE NOT SHOWN FOR CLARITY. REF. PUBLIC PLANS

PUBLIC STRUCTURE NOT SHOWN FOR CLARITY. REF. PUBLIC PLANS

Order Plans

WWW.LORDKIMBLE.COM

1925 Prospect Ave
Orlando, FL 32814
P (407) 661-9100
F (407) 661-9101
www.lordkimble.com

Chalaci & Reto
Architects Engineers

CLIENT NAME
White Development Company
1801 South Keene Rd.
Clearwater, FL 33756

PROJECT NAME
Retail @ Tattersall Park
US Highway 280 & Highway 119
Hoover, AL



Revision Schedule	
No.	Description
A	100% Public Submission
B	Issued to City & Permit

PROJECT NO. 210000	DATE 07/25/18	DRAWN RJD	CHECKED EDM
	DATE 06/07/18		
	DATE 7/26/18		

SHEET TITLE
3D Views

S006