



**1 Elevation**  
SCALE: 3/16" = 1'-0"


**CANOPY NOTES:**  
 PRE-ENGINEERED CANOPY STRUCTURE TO BE SUPPORTED BY LIGHT GAUGE FRAMING  
 LIGHT GAUGE FRAMING TO BE DESIGNED BY DELEGATED ENGINEER TO SUPPORT SUCH  
 PRE-ENGINEERED CANOPY LOADS AND REACTIONS.  
 G.C. TO COORDINATE B.T.W. CANOPY MFR. AND LIGHT GAUGE FRAMING ENGINEER DRAWINGS.  
 ADDITIONAL STRUCTURAL STEEL MAY BE REQUIRED TO SUPPORT CANOPIES AS DETERMINED  
 BY LIGHT GAUGE ENGINEER.

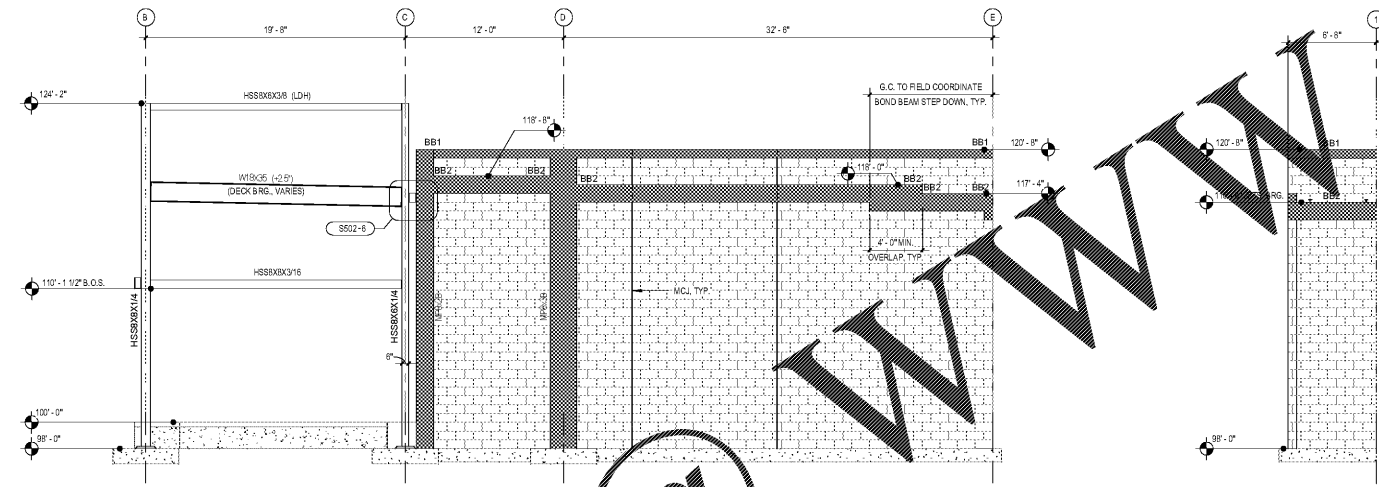


**2 Elevation**  
SCALE: 3/16" = 1'-0"

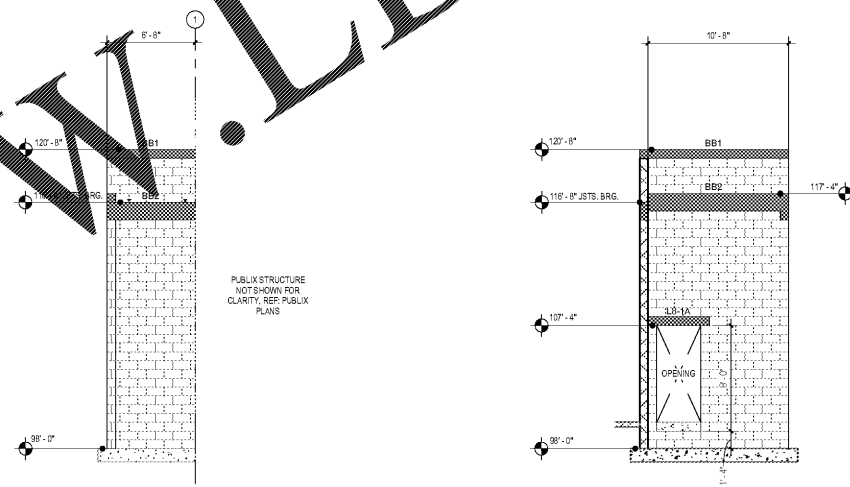

**3 Elevation**  
SCALE: 3/16" = 1'-0"

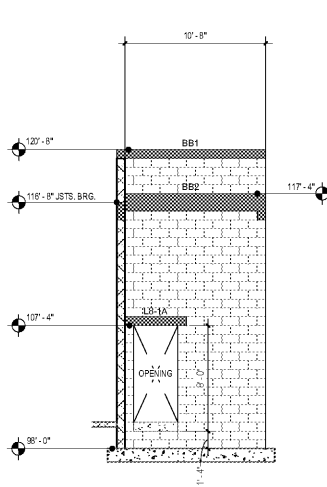

**4 Elevation**  
SCALE: 3/16" = 1'-0"

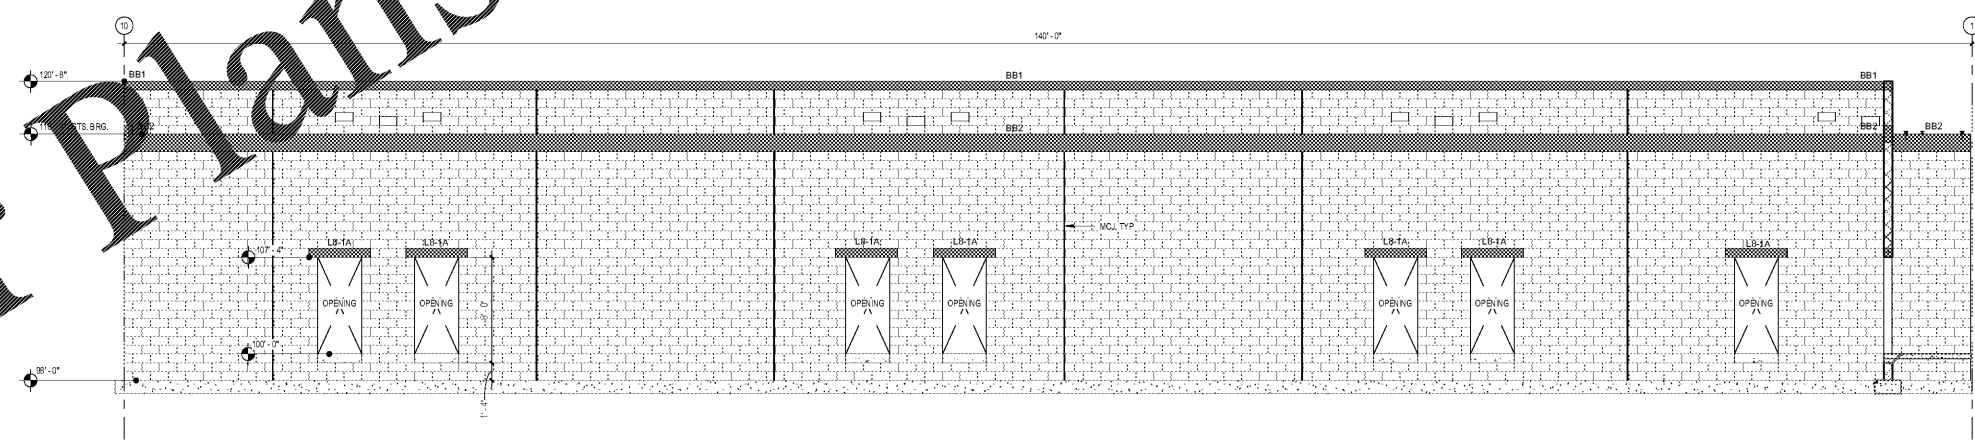

**5 Elevation**  
SCALE: 3/16" = 1'-0"

Order Plans @ [www.LDILine.com](http://www.LDILine.com)

1925 Prospect Ave  
Orlando, FL 32814  
P (407) 661-9100  
F (407) 661-9101

**Chalaci & Reto**  
Architects Engineers

**White Development Company**  
1801 South Keene Rd.  
Clearwater, FL 33756

**Retail @ Tattersall Park**  
US Highway 280 & Highway 119  
Hoover, AL



No.	Description	Date
A	100% Public Submission	06/07/18
B	Issued to Bid & Permit	7/26/18

PROJECT NO.	210000
DATE	07/26/18
DRAWN	RFAO
CHECKED	EDM

S201