


Order Plans @

WILMA Dine

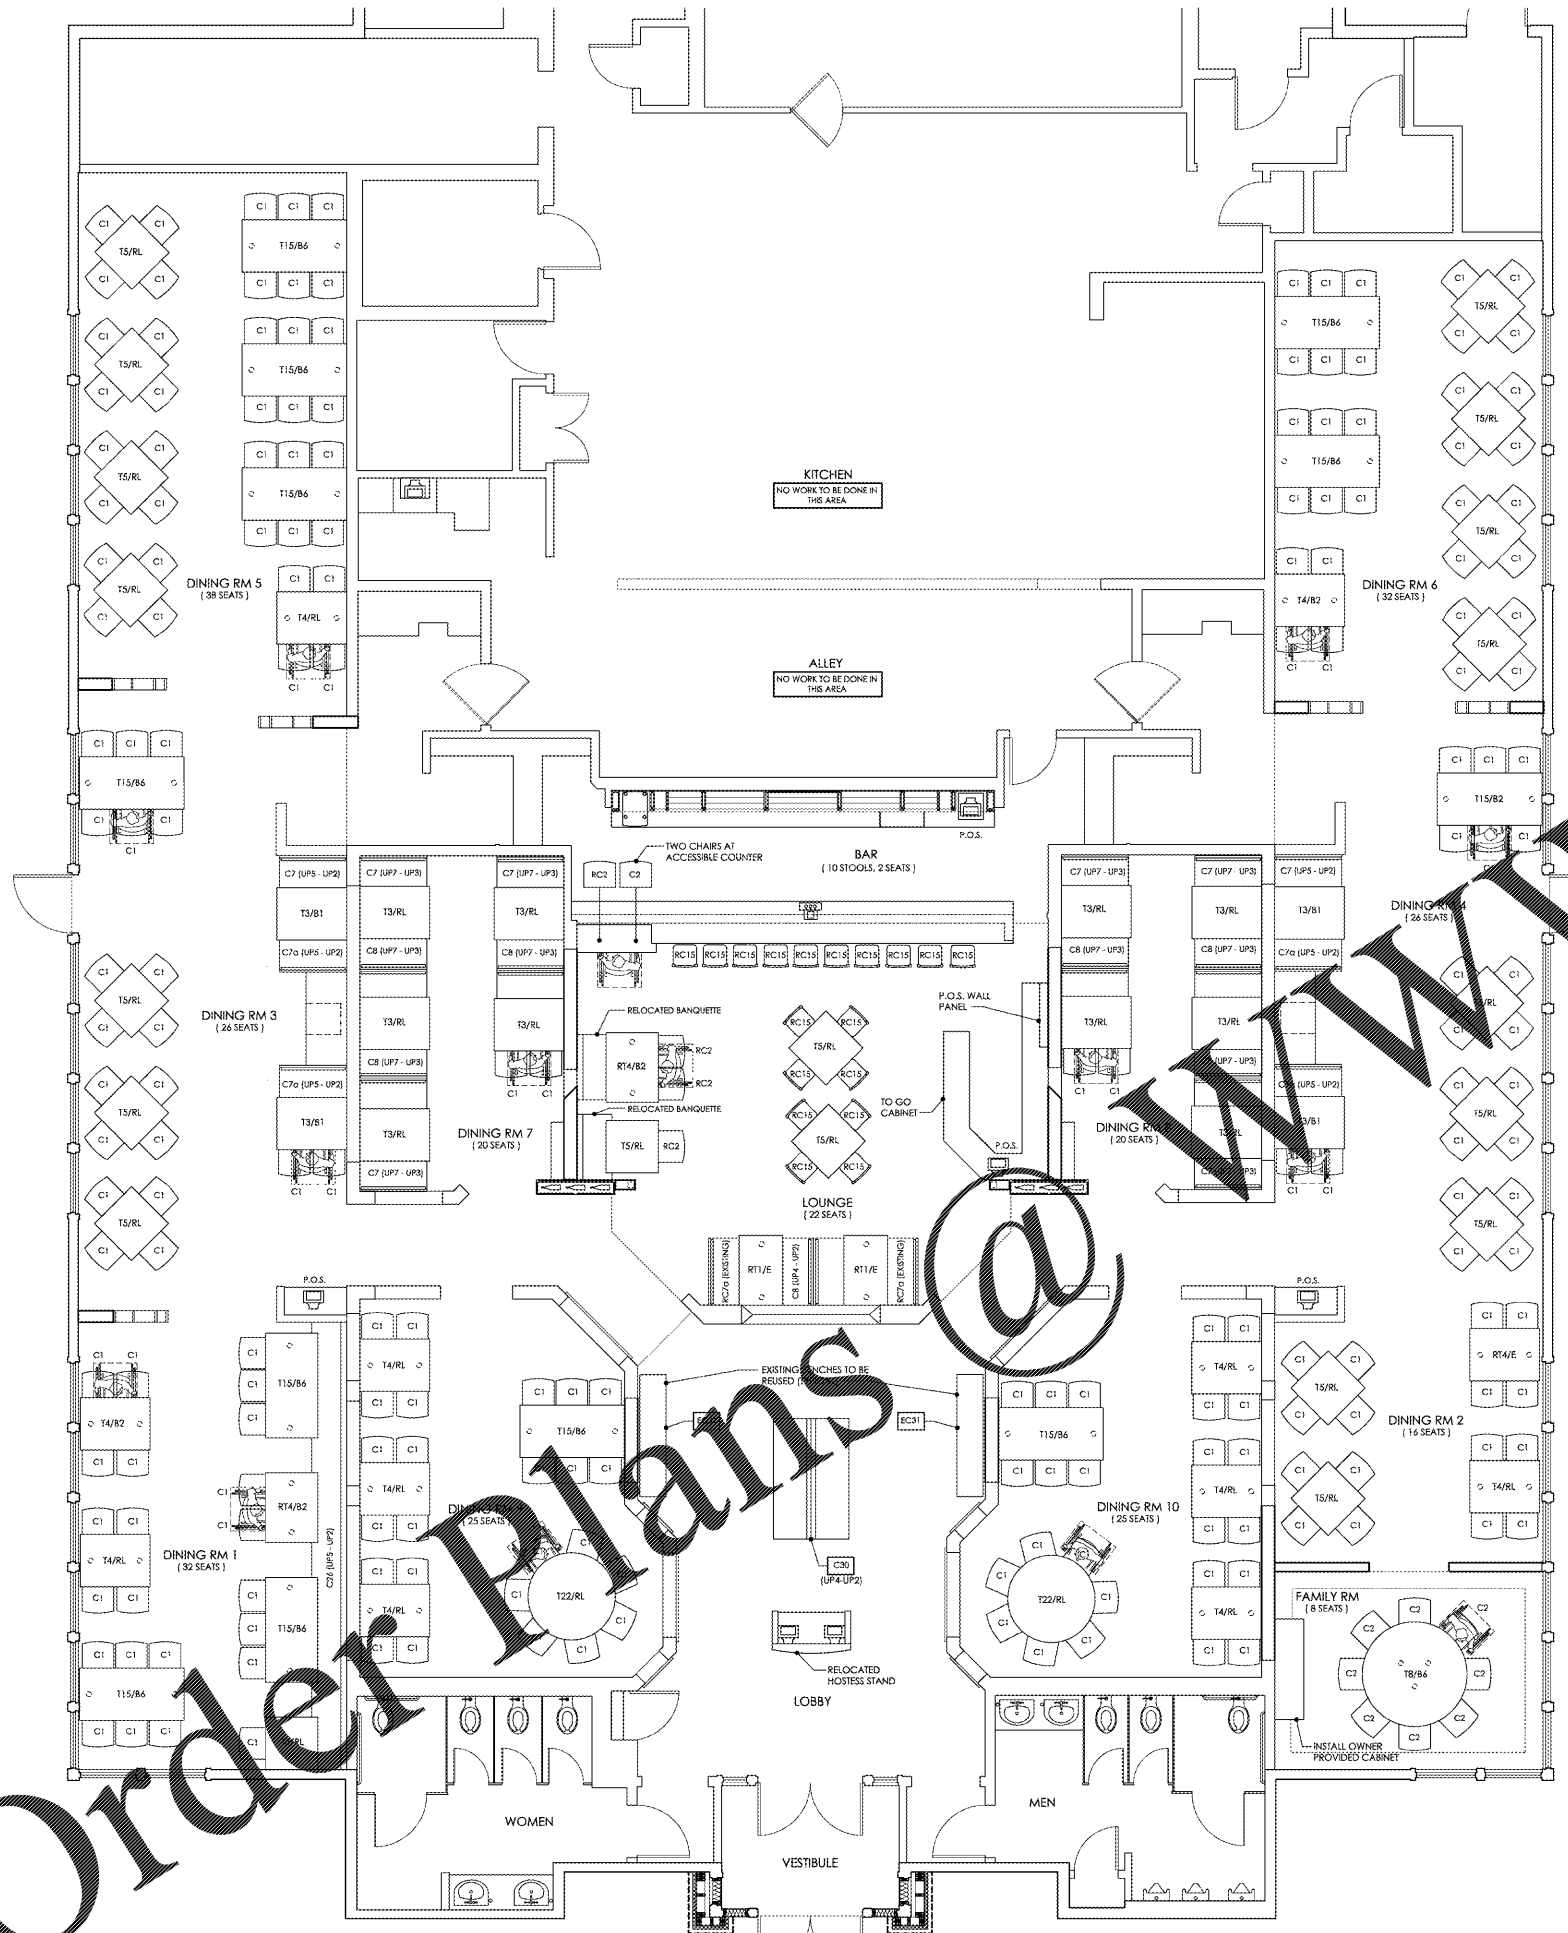

SEATING CAPACITY SCHEDULE		
AREA	EXISTING	PROPOSED
DINING RM. 1	28	32
DINING RM. 2	28	16
DINING RM. 3	22	26
DINING RM. 4	22	26
DINING RM. 5	35	38
DINING RM. 6	30	32
DINING RM. 7	20	20
DINING RM. 8	20	20
DINING RM. 9	20	25
DINING RM. 10	20	25
FAMILY RM.	0	8
TOTAL DINING	245	268
LOUNGE	24	22
BAR	13	12
<b>TOTAL SEATING</b>	<b>282</b>	<b>302</b>

EXISTING PARTIES: 66  
PROPOSED PARTIES: 66

**ACCESSIBLE SEATING**  
302 SEATS X .05 = 15 REQUIRED  
15 PROVIDED

FIXED SEATING:  
88 SEATS X .05 = 5 REQUIRED  
6 PROVIDED

**NEW P.O.S. CABINETS**  
QTY. \_\_\_\_\_

**TABLE / BASE LEGEND**

NEW TABLE TOP DESIGNATION  
NEW BASE DESIGNATION  
NEW TABLE TO BE DESIGNATED  
RELOCATED TABLE  
EXISTING BASE  
EXISTING TABLE  
EXISTING BASE

**BOOTH FABRIC LEGEND**

DESIGNATION: C7 (UP5-UP2)  
BACK FABRIC  
SEAT FABRIC  
EXISTING TO BE RE-UPHOLSTERED PER PLAN FABRIC DESIGNATION (R=RELOCATED)

**GENERAL NOTES:**

- PROVIDE SIGN AT LOBBY & LOUNGE AREA WITH TOTAL SEATING CAPACITY. LOCATION AS PER FIRE DEPARTMENT DISCRETION.
- CHALK THE INSIDE OF THE BOOTH BASES TO THE FLOOR.
- CONTRACTOR SHALL INCLUDE IN BID WORKING HOURS FOR DECOR INSTALLATION. COORDINATE WITH OWNER.
- CONTRACTOR SHALL PROVIDE CRUMBS FILLS TO CLOSE GAPS FROM BOOTHS TO WALL AS NEEDED (PAINT TO MATCH) AND / OR CUT EXISTING TRIM PIECES TO ALLOW BOOTHS TO FIT TO THE WALL.
- IN THE EVENT OF USING 30" WIDE TABLES AND IN SOME INSTANCES WALL RELIEFS IS TO ACCOMMODATE APPROXIMATELY A 6'-2" AVERAGE BOOTH TO BOOTH DIMENSION THIS WILL ALLOW A DISTANCE OF 1/8" MAX. TO 1/4" MAX. BETWEEN EDGE OF TABLE AND BOOTH BACK CUSHION. CONTRACTOR SHALL ASSURE THAT THESE DIMENSIONS ARE ACCOMPLISHED IN THE FIELD.
- REMOVE EXISTING SILVERWARE BOXES AND INSTALL OWNER PROVIDED UNIT. CONTRACTOR SHALL MEASURE EXISTING BOXES UPON ARRIVAL ON SITE AND NOTIFY DARDEN CONSTRUCTION PROJECT MANAGER OF THE DIMENSIONS. SO THE NEW CABINETS CAN BE FABRICATED AND DELIVERED IN A TIMELY MANNER.
- CONTRACTOR SHALL REMOVE ALL HMBL HOLDERS.
- NO DINING ROOM TABLES ARE TO BE PERMANENTLY FASTENED TO THE FLOOR. THEY MUST ALL BE MOVABLE (NO EXCEPTIONS).
- CONTRACTOR SHALL INSTALL ALL TRAY JACK HOLDERS. UNITS SHALL BE FLUSH TO THE WALLS. IN THE EVENT THAT THE TRAY JACK HOLDER IS ADJUSTED TO THE STEPPED WOOD TRIM, CONTRACTOR SHALL INSTALL RUBBER PEICES THAT WILL BE PROVIDED BY OWNERS. VENDOR PROVIDE CONCEALED PLYWOOD BACKING AS REQUIRED. REPAIR DAMAGED AREAS. MATCH EXISTING FINISHES.

**FURNISHING NOTES:**

- ALL TABLE TOPS TO BE REUSED. IF POSSIBLE, SUPPLEMENT WITH NEW TABLE TOPS AS NEEDED. EXISTING BASES SHALL BE RE-USED. UNLESS OTHERWISE NOTED, EXISTING BASES SHALL BE CLEANED AND PAINTED (FOUCHOUDED UP) AS REQUIRED.
- ALL NEW TABLES AND CHAIRS ARE PROVIDED BY OWNER, INSTALLED BY CONTRACTOR.
- CONTRACTOR SHALL INSTALL OWNER SUPPLIED LOBBY BENCHES.
- ALL BOOTHS SHALL BE REPLACED, PROVIDED BY OWNER, INSTALLED BY CONTRACTOR.
- CONTRACTOR SHALL INSTALL OWNER SUPPLIED SILVERWARE HOLDERS, P.O.S. CABINETS & WINE CABINETS.
- CONTRACTOR SHALL INSTALL OWNER SUPPLIED SILVERWARE HOLDERS, P.O.S. CABINETS & WINE CABINETS.
- CHAIR TRIM "C" HAS DIFFERENT TYPES, TRIM LOCATION TO BE RANDOMLY PLACED. COORDINATE WITH OWNER.
- PROVIDE FINISH AT SIDE ENDS OF BOOTHS AT WINDOW LOCATIONS, IF APPLICABLE.

FURNISHINGS SCHEDULE			12.15.2014
CODE	DESCRIPTION	REMARKS	QTY.
T1	BOOTH TOPS: 30"X48" WOOD TYPE: MAPLE - DARK STAIN	MFR: WCI EASE TOP AND BOTTOM ROUND TWO CORNERS.	0
T2	BOOTH TOPS: 30"X48" WOOD TYPE: MAPLE - DARK STAIN	MFR: WCI EASE TOP AND BOTTOM ROUND TWO CORNERS.	0
T3	BOOTH TOPS: 30"X48" WOOD TYPE: MAPLE - DARK STAIN	MFR: WCI EASE TOP AND BOTTOM ROUND TWO CORNERS.	14
T4	FREE STANDING DINING RM. TOPS: 30"X48" WOOD TYPE: MAPLE - DARK STAIN	MFR: WCI EASE TOP AND BOTTOM ROUND FOUR CORNERS.	12
T5	FREE STANDING DINING RM. TOPS: 30"X48" WOOD TYPE: MAPLE - DARK STAIN	MFR: WCI EASE TOP AND BOTTOM ROUND FOUR CORNERS.	20
T6	FREE STANDING DINING RM. TOPS: 30"X48" WOOD TYPE: MAPLE - DARK STAIN	MFR: WCI EASE TOP AND BOTTOM ROUND FOUR CORNERS.	0
T7	FREE STANDING DINING RM. TOPS: 30"X48" WOOD TYPE: MAPLE - DARK STAIN	MFR: WCI EASE TOP AND BOTTOM ROUND FOUR CORNERS.	0
T8	ROUND TABLE TOPS: 72" DIA. WOOD TYPE: MAPLE - DARK STAIN	MFR: WCI EASE TOP AND BOTTOM ROUND TWO CORNERS.	1
T100	ROUND TABLE TOPS: 72" DIA. WOOD TYPE: MAPLE - DARK STAIN	MFR: WCI EASE TOP AND BOTTOM ROUND TWO CORNERS.	0
T11	ROUND TABLE TOPS: 30" DIA. WOOD TYPE: MAPLE - DARK STAIN	MFR: WCI EASE TOP AND BOTTOM ROUND TWO CORNERS.	0
T110	ROUND TABLE TOPS: 42" DIA. WOOD TYPE: MAPLE - DARK STAIN	MFR: WCI EASE TOP AND BOTTOM ROUND TWO CORNERS.	0
T12	FREE STANDING DINING RM. TOPS: 30"X48" WOOD TYPE: MAPLE - DARK STAIN	MFR: WCI EASE TOP AND BOTTOM ROUND FOUR CORNERS.	0
T13	FREE STANDING DINING RM. TOPS: 30"X48" WOOD TYPE: MAPLE - DARK STAIN	MFR: WCI EASE TOP AND BOTTOM ROUND FOUR CORNERS.	0
T14	FREE STANDING DINING RM. TOPS: 30"X48" WOOD TYPE: MAPLE - DARK STAIN	MFR: WCI EASE TOP AND BOTTOM ROUND FOUR CORNERS.	12
T15	FREE STANDING DINING RM. TOPS: 30"X48" WOOD TYPE: MAPLE - DARK STAIN	MFR: WCI EASE TOP AND BOTTOM ROUND FOUR CORNERS.	0
T16	BOOTH TOPS: 30"X48" WOOD TYPE: MAPLE - DARK STAIN	MFR: WCI EASE TOP AND BOTTOM ROUND TWO CORNERS.	0
T17	BOOTH TOPS: 30"X48" WOOD TYPE: MAPLE - DARK STAIN	MFR: WCI EASE TOP AND BOTTOM ROUND TWO CORNERS.	0
T18	BOOTH TOPS: 30"X48" WOOD TYPE: MAPLE - DARK STAIN	MFR: WCI EASE TOP AND BOTTOM ROUND TWO CORNERS.	0
T19	BOOTH TOPS: 30"X48" WOOD TYPE: MAPLE - DARK STAIN	MFR: WCI EASE TOP AND BOTTOM ROUND TWO CORNERS.	0
T20	BOOTH TOPS: 30"X48" WOOD TYPE: MAPLE - DARK STAIN	MFR: WCI EASE TOP AND BOTTOM ROUND TWO CORNERS.	0
T21	ROUND TOPS: 54" DIA. WOOD TYPE: MAPLE - DARK STAIN	MFR: WCI EASE TOP AND BOTTOM ROUND TWO CORNERS.	0
T22	ROUND TOPS: 42" DIA. WOOD TYPE: MAPLE - DARK STAIN	MFR: WCI EASE TOP AND BOTTOM ROUND TWO CORNERS.	2
T23	BOOTH TOPS: 30"X48" WOOD TYPE: MAPLE - DARK STAIN	MFR: WCI EASE TOP AND BOTTOM ROUND TWO CORNERS.	0
T24	BOOTH TOPS: 30"X48" WOOD TYPE: MAPLE - DARK STAIN	MFR: WCI EASE TOP AND BOTTOM ROUND TWO CORNERS.	0
T25	FREE STANDING DINING RM. TOPS: 30"X48" WOOD TYPE: MAPLE - DARK STAIN	MFR: WCI EASE TOP AND BOTTOM ROUND FOUR CORNERS.	0
<b>Code BASES</b>			
301110	81	28"X37" CANTILEVER WALL MOUNT, BLK TEX FINSH, GARY CANT 28x32	8
0000438	82	TABLE BASE ADA CR 36"X48" TOP, GAR 991 4" END BASES 30" DIA. WOOD 48" HIGHS	4
0000040	83	30"X41" BASE SPREAD, 4" COL, 15" SPICER BLK TEX FINSH, GAR 993-4 1.51 USE FOR 30"X48" TABLE TOP	0
0002111	84	SMALL CHAIRS 18"X18" W/ 10" HIGHS FOR 20" BOOTH BASES	0
0002078	85	ROUND TABLES W/ 48" DIA. BLK TEX FINSH (USE ON EXISTING OR NEW 4" TOP)	0
0002078	86	57"X27" END LEO BASE SPREAD, 3" COL, 15" SPICER, BLK TEX FINSH, GAR 993-3 1.51 USE FOR FREE STANDING 48" X 48" TABLES (USE FOR FREE STANDING 48" X 48" TABLES)	27
0000040	87	30"X41" BASE SPREAD, 4" COL, 15" SPICER, BLK TEX FINSH, GAR 993-4 1.51 USE FOR 30"X48" TABLE TOPS	0
-	89	28"X37" CANTILEVER WALL MOUNT, BLK TEX FINSH, GARY CANT 28x32	0
0002048	91	24"X30" BASE SPREAD, 3" COL, 15" SPICER, BLK TEX FINSH, GAR 993-3 1.51 USE FOR FREE STANDING 30"X48" TABLE TOPS	0
0002078	92	57"X27" END LEO BASE SPREAD, 3" COL, 15" SPICER, BLK TEX FINSH, GAR 993-3 1.51 USE FOR FREE STANDING 48" X 48" TABLES (USE FOR FREE STANDING 48" X 48" TABLES)	0
0000040	93	30"X41" BASE SPREAD, 4" COL, 15" SPICER, BLK TEX FINSH, GAR 993-4 1.51 USE FOR 30"X48" TABLE TOPS	0
-	94	3" COLUMN CORE DRILL	0
<b>BOOTHS</b>			
C7	44 1/4" SINGLE BOOTH, 42" BACK		8
C7G	44 1/4" SINGLE BOOTH, 42" BACK	FINISHED BACK	4
C8	44 1/4" DOUBLE BOOTH, 42" BACK		7
C9	28 1/4" SINGLE BOOTH, 42" BACK		0
C9I	28 1/4" SINGLE BOOTH, 42" BACK	FINISHED BACK	0
C10	28 1/4" DOUBLE BOOTH, 42" BACK		0
C11	CORNER BOOTH, 42" BACK		0
C12	68 1/4" SINGLE BOOTH, 42" BACK		0
C12E	68 1/4" SINGLE BOOTH, 42" BACK	FINISHED BACK	0
C13	48 1/4" DOUBLE BOOTH, 42" BACK		0
C14	72 1/4" SINGLE BOOTH, 42" BACK		0
<b>BANQUETTES</b>			
C21	BANQUETTE BOOTH, 60" BACK, 41'-0" (FIELD VERIFY)		0
C22	BANQUETTE BOOTH, 60" BACK, 41'-0" (FIELD VERIFY)		0
C23	BANQUETTE BOOTH, 60" BACK, 41'-0" (FIELD VERIFY)		0
C24	BANQUETTE BOOTH, 42" BACK, 22'-0" (FIELD VERIFY)		0
C25	BANQUETTE BOOTH, 60" BACK, 41'-0" (FIELD VERIFY)		0
C26	BANQUETTE BOOTH, 42" BACK, 22'-0" (FIELD VERIFY)		1
C27	BANQUETTE BOOTH, 60" BACK, 41'-0" (FIELD VERIFY)		0
<b>BOOTHS UPHOLSTERY</b>			
<b>SEAT/BACK FABRICS</b>			
UP1	HOT USED		
UP2	SPRADDLING, PATTERN: SEQUEL; PATTERN # 8; SEQ 994-1; COLOR: PORT		
UP3	NASSIM LLC SYMPHONY COLLECTION, PATTERN: SUDEE; COLOR: FAIRWAY SSU-009		
UP4	NASSIM LLC SYMPHONY COLLECTION, PATTERN: SUDEE; COLOR: FAIRWAY SSU-009		
UP5	DESIGN TRC; DOT TO DOT; PATTERN # 2891-502; COLOR: MEADOW GRASS		
UP6	KNOX TEXTILES; ECHO - DARTHE; PATTERN # 8; SEQ 994-1; COLOR: PORT		
UP7	ARC COM; PATTERN: SHIBORI; PATTERN # 8; SEQ 994-1; COLOR: PORT		
UP8	ARCHIEK; MERRILL - 890		
<b>CHAIRS</b>			
C1	DINING CHAIR SEAT: UP3; NASSIM LLC SYMPHONY COLLECTION, PATTERN: SUDEE; COLOR: FAIRWAY SSU-009		203
C2	LOUNGE & FAMILY ROOM CHAIR SEAT: UP2; SPRADDLING, PATTERN: SEQUEL; PATTERN # 8; SEQ 994-1; COLOR: PORT		9
<b>STOOLS</b>			
C15	BARSTOOL SEAT: UP2; SPRADDLING, PATTERN: SEQUEL; PATTERN # 8; SEQ 994-1; COLOR: PORT		0
C16	BARSTOOL SEAT: UP2; SPRADDLING, PATTERN: SEQUEL; PATTERN # 8; SEQ 994-1; COLOR: PORT		0
<b>LOBBY WAITING BENCHES</b>			
C29	NEW WAITING BENCH, 4' LONO FABRIC: UP5 - DESIGN TRC; DOT TO DOT; PATTERN # 2891-502; COLOR: MEADOW GRASS SEAT: UP3 - NASSIM LLC SYMPHONY COLLECTION, PATTERN: SUDEE; COLOR: FAIRWAY SSU-009		0
C30	NEW WAITING BENCH, 4' LONO FABRIC: UP4 - NASSIM LLC SYMPHONY COLLECTION, PATTERN: SAN REMO; COLOR: POMERANIAN SPR-004 SEAT: UP2 - SPRADDLING, PATTERN: SEQUEL; PATTERN # 8; SEQ 994-1; COLOR: PORT		1
C31	NEW WAITING BENCH, 6'0" LONO FABRIC: UP5 - DESIGN TRC; DOT TO DOT; PATTERN # 2891-502; COLOR: MEADOW GRASS SEAT: UP3 - NASSIM LLC SYMPHONY COLLECTION, PATTERN: SUDEE; COLOR: FAIRWAY SSU-009		0
C32	NEW WAITING BENCH, 7'0" LONO FABRIC: UP5 - DESIGN TRC; DOT TO DOT; PATTERN # 2891-502; COLOR: MEADOW GRASS SEAT: UP3 - NASSIM LLC SYMPHONY COLLECTION, PATTERN: SUDEE; COLOR: FAIRWAY SSU-009		0

THESE DRAWINGS AND SPECIFICATIONS REMAIN THE PROPERTY OF THE DESIGN PROFESSIONAL. AUTHORIZED COPIES OF THESE DRAWINGS AND SPECIFICATIONS REMAINED BY THE CLIENT MAY BE UTILIZED ONLY FOR THEIR USE AND FOR OCCUPYING THE PROJECT FOR WHICH THEY WERE PREPARED, AND NOT FOR THE CONSTRUCTION OF ANY OTHER PROJECTS. UNAUTHORIZED USE OF THESE DRAWINGS IS STRICTLY PROHIBITED.

Issue Date: 04-19-2018

REVISION INFORMATION

1	
2	
3	
4	
5	
6	
7	
8	

Restaurant #: 1343

P1B (MEDIUM)

2782 WILMA RUODLPH BLVD.

CLARKSVILLE, TN

Drawing FURNITURE PLAN

A1.2