

CEILING PLAN NOTES:

- 1.2 EXISTING CEILING PARTS TO REMAIN.
1.3 NOT USED.
1.4 NOT USED.
1.5 NOT USED.
1.6 EXISTING GRIT OR HEADERS TO BE PAINTED F.I.
1.7 REPLACE EXISTING ACoustICAL CEILING TILES...
1.8 EXISTING GYP BOARD CEILING AND CROWN MOLDING...
1.9 EXISTING GYP BOARD CEILING AND CROWN MOLDING...
1.10 EXISTING GYP BOARD CEILING AND CROWN MOLDING...
1.11 NOT USED.
1.12 EXISTING DIMMER PANELS TO BE REPAIRED...
1.13 NOT USED.
1.14 EXISTING TRACK LIGHT FIXTURES TO REMAIN...
1.15 REPLACE PENDANT OR CHANDELIER LIGHT FIXTURE...
1.16 EXISTING TRACK LIGHT FIXTURE TO REMAIN...
1.17 NOT USED.
1.18 EXISTING TRACK LIGHT FIXTURE TO REMAIN...
1.19 PROVIDE WOOD CEILING JOINT SYSTEM...
1.20 EXISTING LATTICE PANELS, TRIMMING AND FRAME TO REMAIN.
1.21 NOT USED.
1.22 NOT USED.
1.23 NOT USED.
1.24 NOT USED.
1.25 NOT USED.
1.26 PROVIDE LATTICE PANELS, TRIMMING AND FRAME TO REMAIN.
1.27 NOT USED.
1.28 NOT USED.
1.29 NOT USED.
1.30 AFTER REMOVAL OF WALL BELOW...
1.31 PROVIDE NEW GYP BOARD CEILING EXTENSION...
1.32 NOT USED.
1.33 PROVIDE NEW GYP BOARD CEILING EXTENSION...
1.34 NOT USED.
1.35 PROVIDE NEW GYP BOARD CEILING EXTENSION...
1.36 PROVIDE NEW GYP BOARD CEILING EXTENSION...
FIXTURE SCHEDULE NOTES:

- 1. ALL LIGHTING FIXTURES AND LAMPS SHALL BE SUPPLIED & INSTALLED BY GENERAL CONTRACTOR...
2. NOT USED.
3. COVER PLATES ON ALL OUTLETS TO MATCH COLOR OF WALL.
4. CONTRACTOR SHALL INSTALL OWNER SUPPLIED LOUISERS & TRIM ACCESSORIES TO ALL NEW AND EXISTING TRACKS HEADS.
5. NOT USED.
6. CONTRACTOR SHALL REPLACE ALL RECESSED DOWN LIGHT FIXTURES.
7. ALL HANGING FIXTURES SHALL BE PROVIDED WITH SUFFICIENT CHAIN LENGTH TO ACCOMMODATE REQUIRED MOUNTING HEIGHTS.
8. ALL HANGING FIXTURES AT CEILING SHALL BE INSTALLED WITH DECORATIVE COVER PLATES...
9. ALL NEW TRACK LIGHT LAMPS SHALL BE SPOTS (NO FLOODS IN ANY FIXTURE).
10. CONTRACTOR SHALL DIRECT WALL WASHER LIGHT FIXTURES IN FRONT OF THE WINE CABINET TO THE WINE DISPLAY SECTION OF THE CABINET.
11. CONTRACTOR SHALL ADJUST TRACK HEADS TO ILLUMINATE THE CENTER OF TABLES AND DECK PRICES.
12. CONTRACTOR SHALL COUNT EXISTING TRACK HEADS THE FIRST DAY OF WORK AND SHALL VERIFY IF THE RESTAURANT HAS ENOUGH FIXTURES TO COMPLETE THE PROJECT...
13. ALL PENDANT AND CHANDELIER FIXTURES ABOVE TABLE TOPS SHALL BE CENTERED ON THE TABLE.
14. ALL PENDANT LIGHT FIXTURES AND CHANDELIERS SHALL BE CONNECTED TO THE DIMMER SYSTEM.

TRACK LIGHT FIXTURE NOTES:

EXISTING TRACK LIGHT FIXTURE TO REMAIN...
IF RESTAURANT HAS "CARRI" TRACK HEADS AND TRACKS...
COORDINATE WITH OWNER POSITIONING OF HEADS...

GENERAL NOTES:


- 1. CEILING HEIGHT AT HAND SURFACES TO BE MEASURED TO BOTTOM OF GYP. BD.
2. CEILING HEIGHT AT L.V. CEILING TO BE MEASURED TO BOTTOM OF FINISHED MATERIAL...
3. VERIFY ALL ELECTRICAL MECHANICAL AND ELECTRICAL ITEMS WHERE SHOWN...
4. CONTRACTOR SHALL PROVIDE ELECTRICAL AND COAXIAL CABLE CONNECTIONS...
5. CONTRACTOR SHALL PROVIDE CAT 6 CABLE TO RUN FROM THIS LOCATION TO MANAGER'S OFFICE...
6. CONTRACTOR SHALL PROVIDE ELECTRICAL AND COAXIAL CABLE CONNECTIONS...
LIGHTING FIXTURE SCHEDULE

Table with columns: SYMBOL, DESCRIPTION, LAMP QTY. & TYPE, FIXTURE WATTAGE, VOLTS, REMARKS. Lists items like Pendant Fixture, Chandelier, Track Light, etc.

CEILING LEGEND

Table with columns: SYMBOL, DESCRIPTION, REMARKS. Defines symbols for existing/relocated fixtures and new installations.

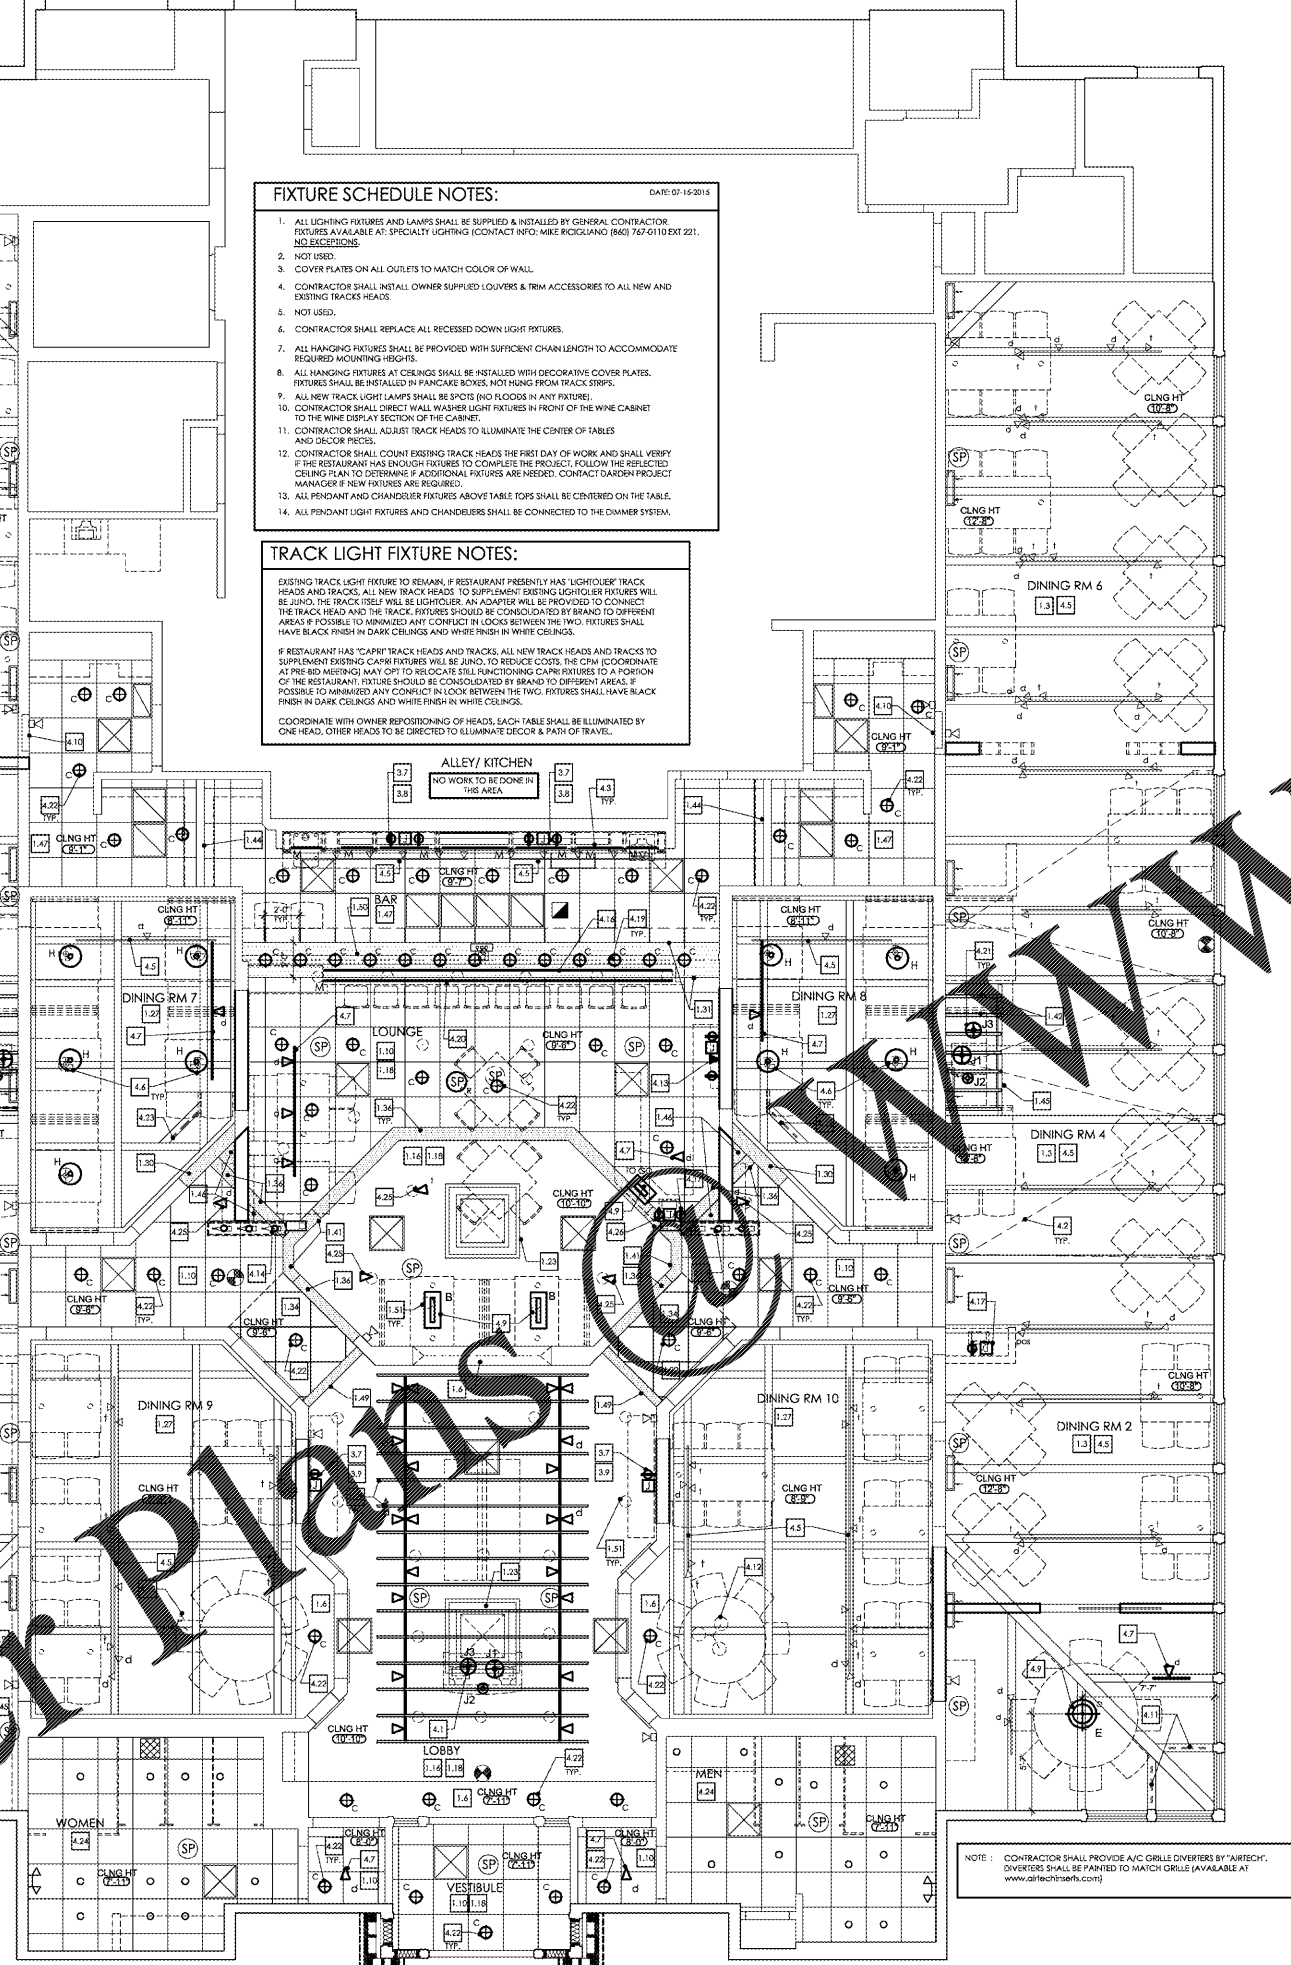

NOTE: CONTRACTOR SHALL PROVIDE A/C GRILLE DIVERTERS BY "AIRTECH" DIVERTERS SHALL BE PAINTED TO MATCH GRILLE (AVAILABLE AT WWW.AIRTECH.COM)

Order Plans

Architectural firm information: Group PA Architects, 10555 N. W. 11th St., Suite 1037, Miami, FL 33177. Includes logo and contact details.

Watermark: Olive Garden ITALIAN RESTAURANT. Includes Olive Garden logo.

Revision information and drawing title block. Includes Issue Date: 04-19-2018, Restaurant #: 1343, P1B (MEDIUM), 2782 WILMA RUDOLPH BLVD., CLARKSVILLE, TN, and Drawing Title: REFLECTED CEILING PLAN A2.1.