


Order Plans

NOT USED


NOT USED

NOT USED

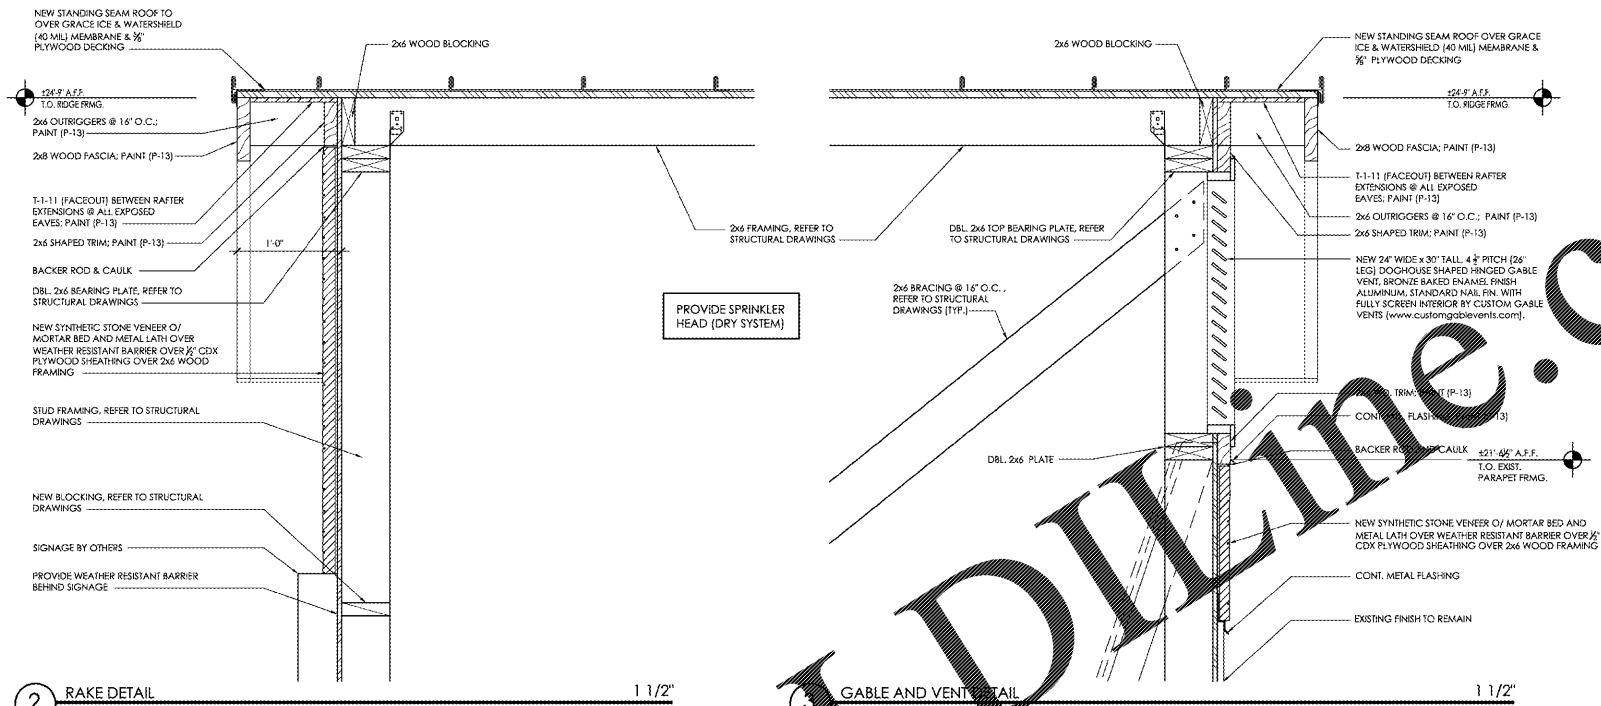


2 RAKE DETAIL 1 1/2'

3 GABLE AND VENT DETAIL 1 1/2'

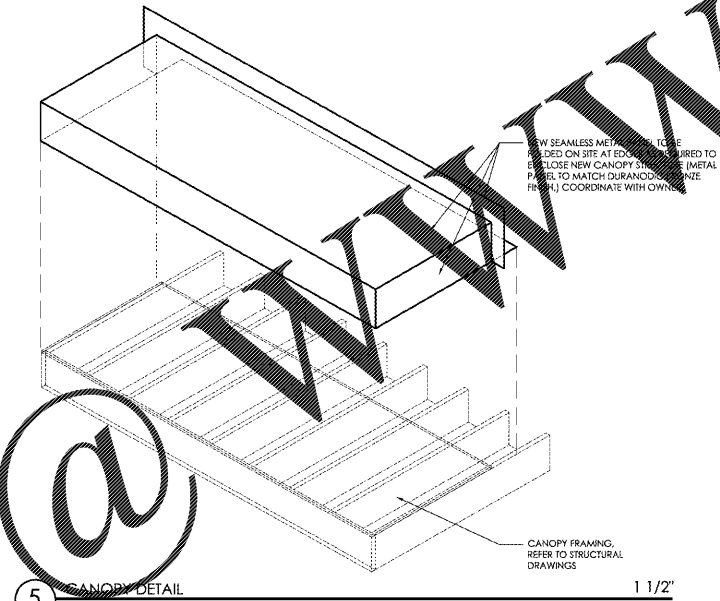

5 CANOPY DETAIL 1 1/2'

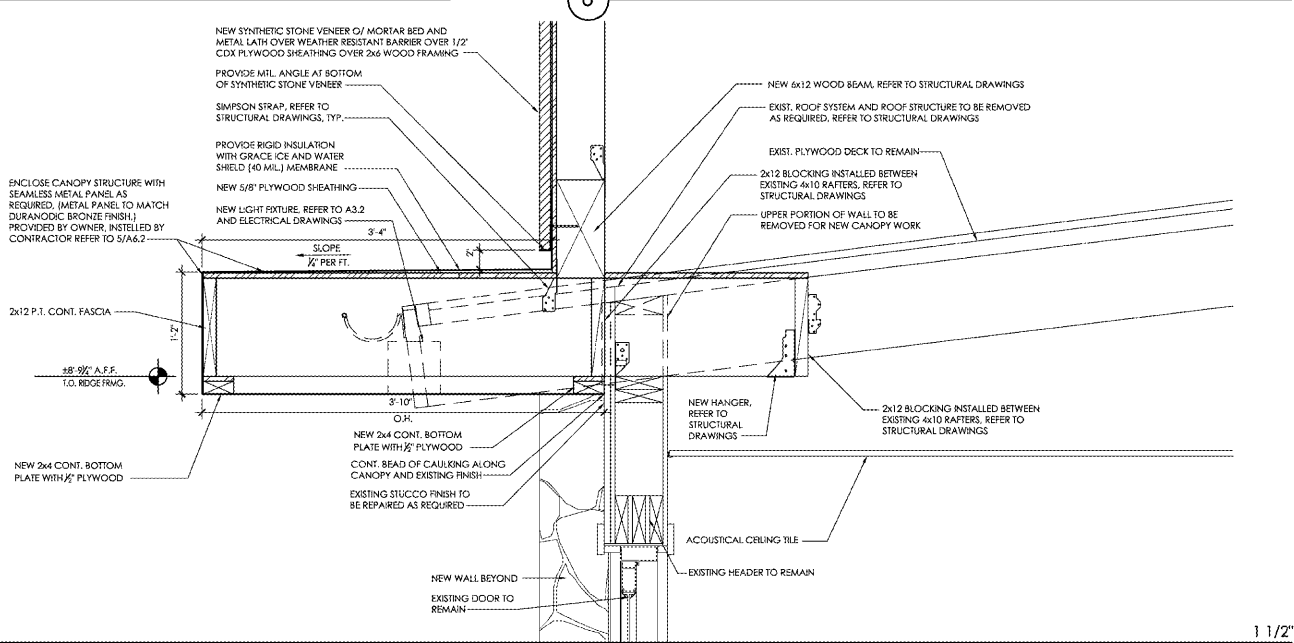

8 CANOPY DETAIL 1 1/2'

ARCHITECTURE
 INTERIOR DESIGN
 LANDSCAPE ARCHITECTURE
 PLANNING
 CONSULTING

LD
Architecture

PROJECT #:
 17-0363

Olive Garden
 ITALIAN RESTAURANT

Issue Date: 04-19-2018

REVISION INFORMATION	
1	
2	
3	
4	
5	
6	
7	
8	

Restaurant #: 1343

P1B
 (MEDIUM)
 2782 WILMA RUDOLPH BLVD.

CLARKSVILLE, TN

Drawing
 TOWER
 DETAILS

A6.2

THESE DRAWINGS AND SPECIFICATIONS REMAIN THE PROPERTY OF THE DESIGN PROFESSIONAL. AUTHORIZED COPIES OF THESE DRAWINGS AND SPECIFICATIONS RETAINED BY THE CLIENT MAY BE UTILIZED ONLY FOR THEIR USE AND FOR OCCUPANCY OF THE PROJECT FOR WHICH THEY WERE PREPARED, AND NOT FOR THE CONSTRUCTION OF ANY OTHER PROJECTS. UNAUTHORIZED REUSE OF THESE DRAWINGS IS STRICTLY PROHIBITED.