




Order Plans @

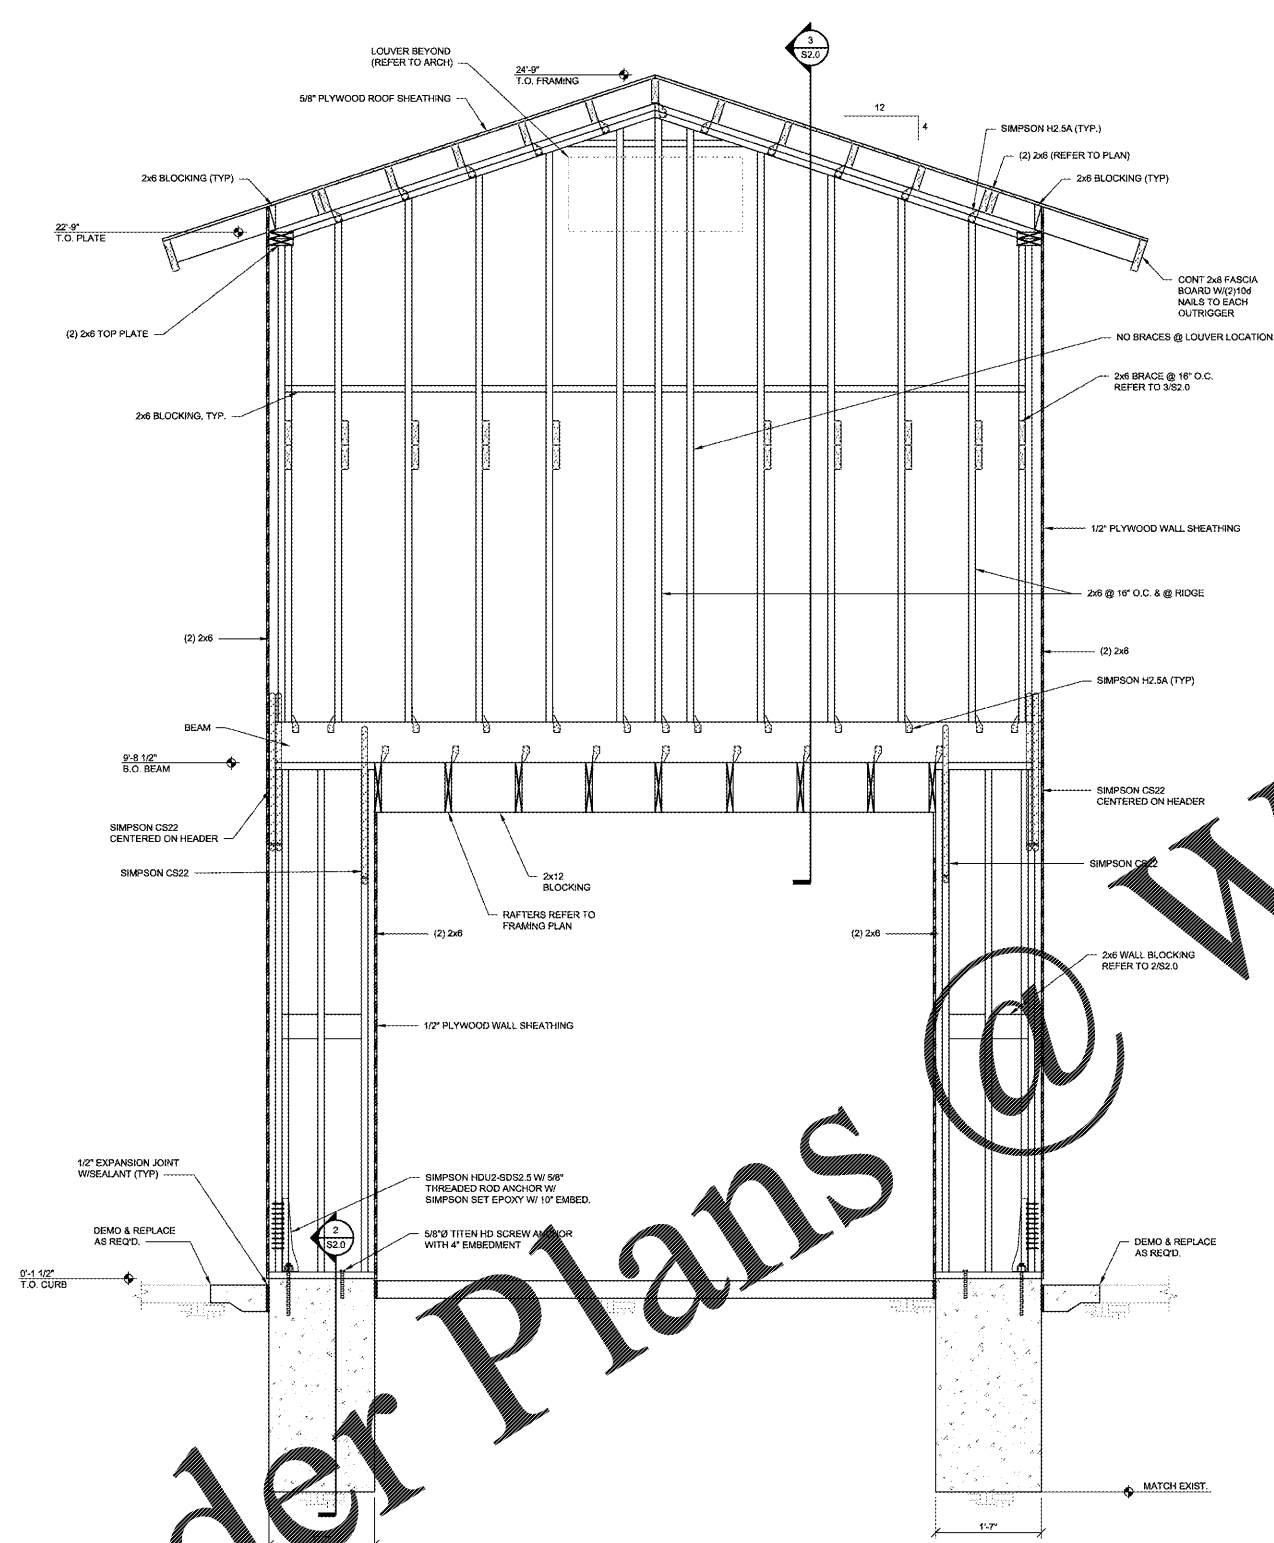

SECTION 1
3/4\"/>

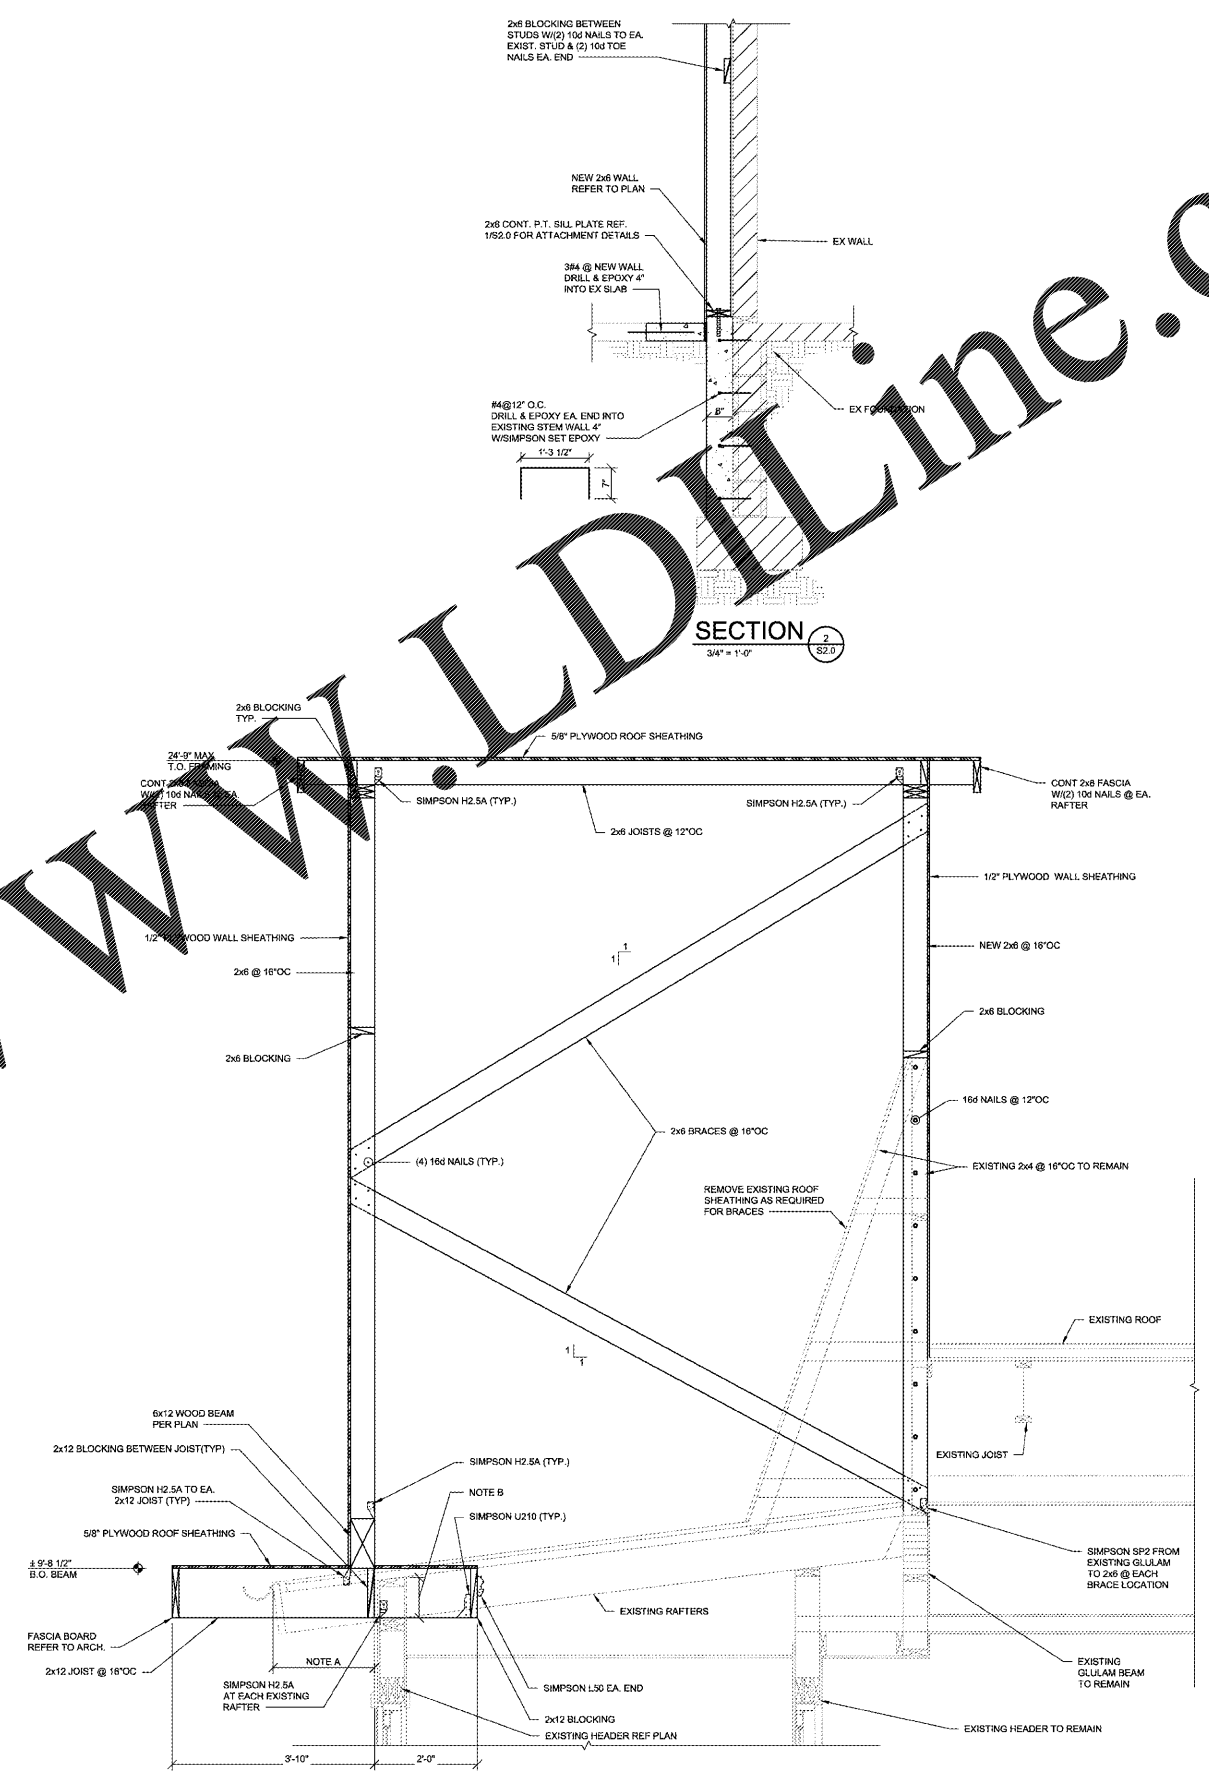

SECTION 2
3/4\"/>

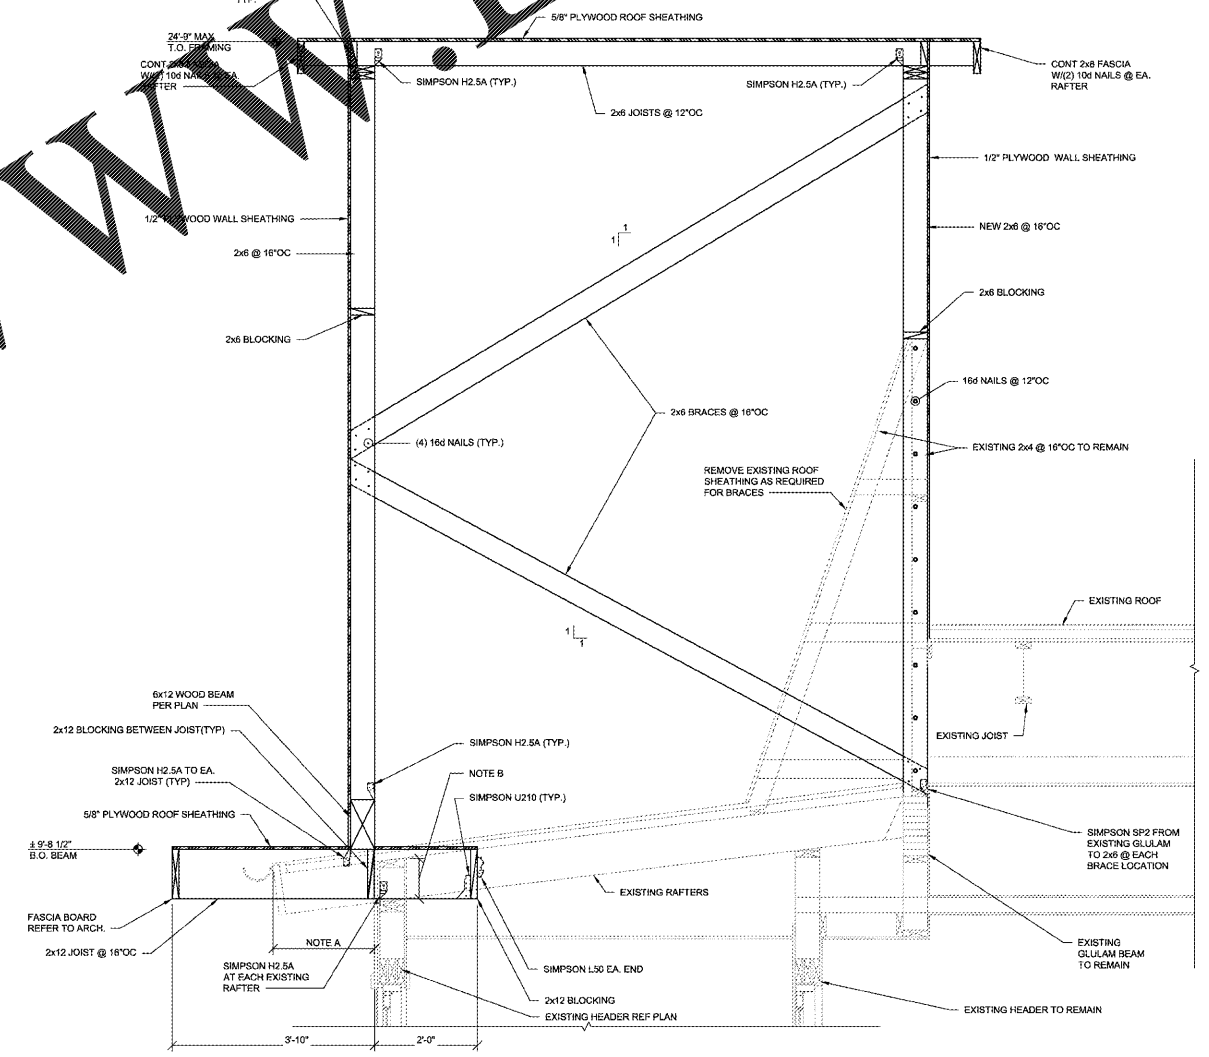

SECTION 3
3/4\"/>

NOTES:
 A REMOVE CANTILEVERED PORTION OF EXISTING RAFTER AS INDICATED. DO NOT DAMAGE OR DISTURB EXISTING PORTION OF RAFTER TO REMAIN.
 B REMOVE UPPER PORTION OF WALL INDICATED. DO NOT DAMAGE OR DISTURB EXISTING WALL AND DOUBLE TOP PLATE BELOW.

www.mhgroup.com
 PROJECT #: 17-0363

BRITT PETERS ASSOCIATES
 CONSULTING ENGINEERS
 999 Waterside Drive
 Suite 2202
 Norfolk, VA 23510
 (757) 965-5710
 www.brittspeters.com
 BPA Job No. 180413

Issue Date: 04-19-2018

REVISION INFORMATION	
1	
2	
3	
4	
5	
6	
7	
8	

Restaurant #: 1343

P1B (MEDIUM)
 2782 WILMA RUDOLPH BLVD.
 CLARKSVILLE, TN

Drawing SECTIONS

S2.0

THESE DRAWINGS AND SPECIFICATIONS REMAIN THE PROPERTY OF THE DESIGN PROFESSIONAL. AUTHORIZED COPIES OF THESE DRAWINGS AND SPECIFICATIONS REMAINED BY THE CLIENT MAY BE UTILIZED ONLY FOR THEIR USE AND FOR OCCUPYING THE PROJECT FOR WHICH THEY WERE PREPARED, AND NOT FOR THE CONSTRUCTION OF ANY OTHER PROJECT. UNAUTHORIZED USE OF THESE DRAWINGS IS STRICTLY PROHIBITED.