


NOT USED

1

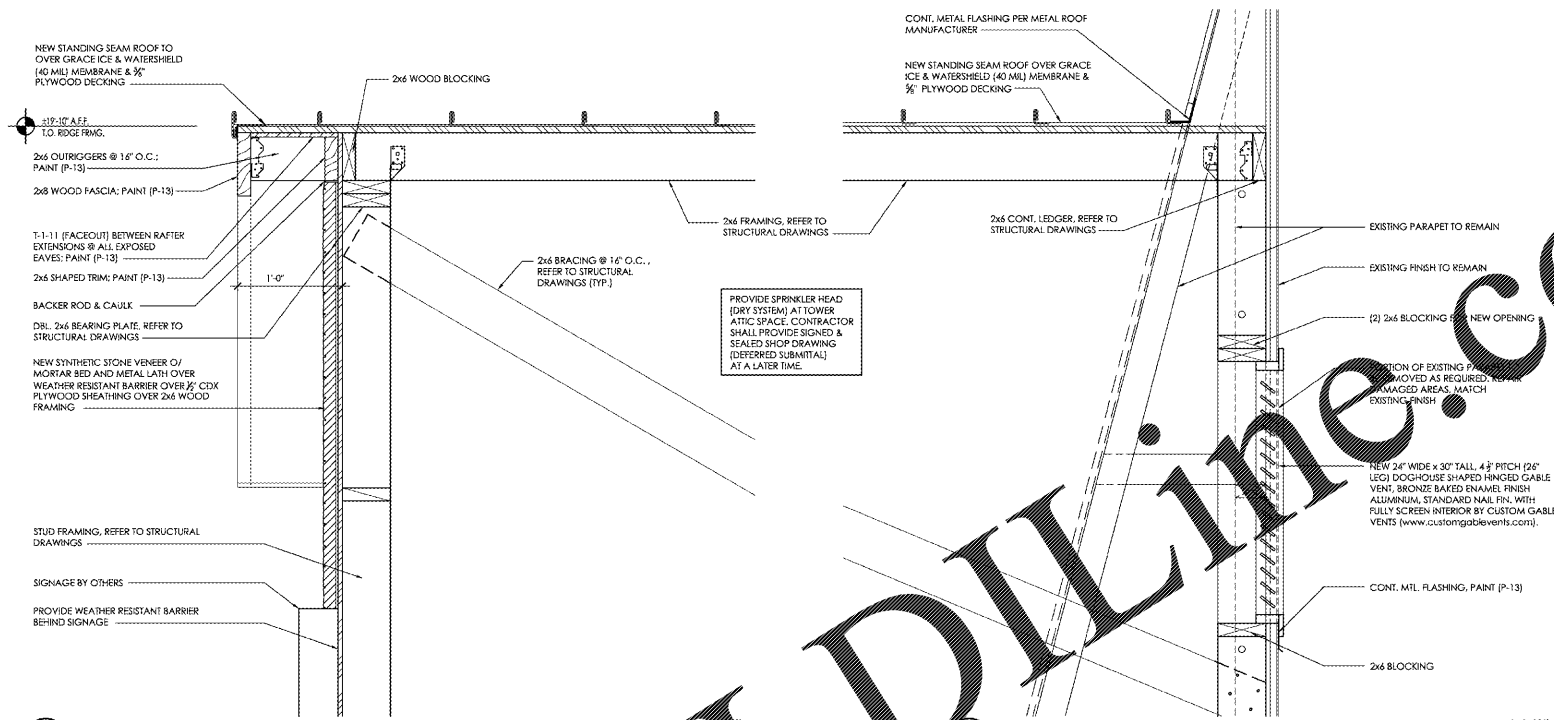


2 RAKE DETAIL

1 1/2'

NOT USED

4

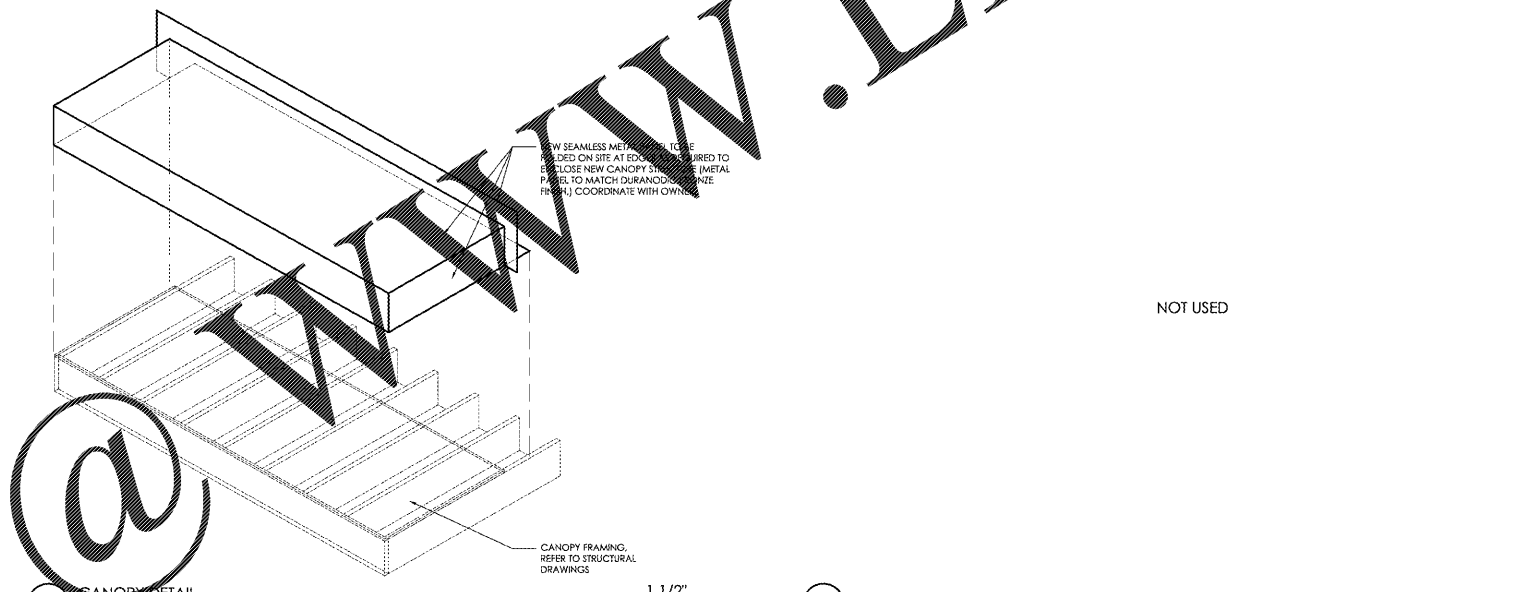


5 CANOPY DETAIL

1 1/2'

NOT USED

7

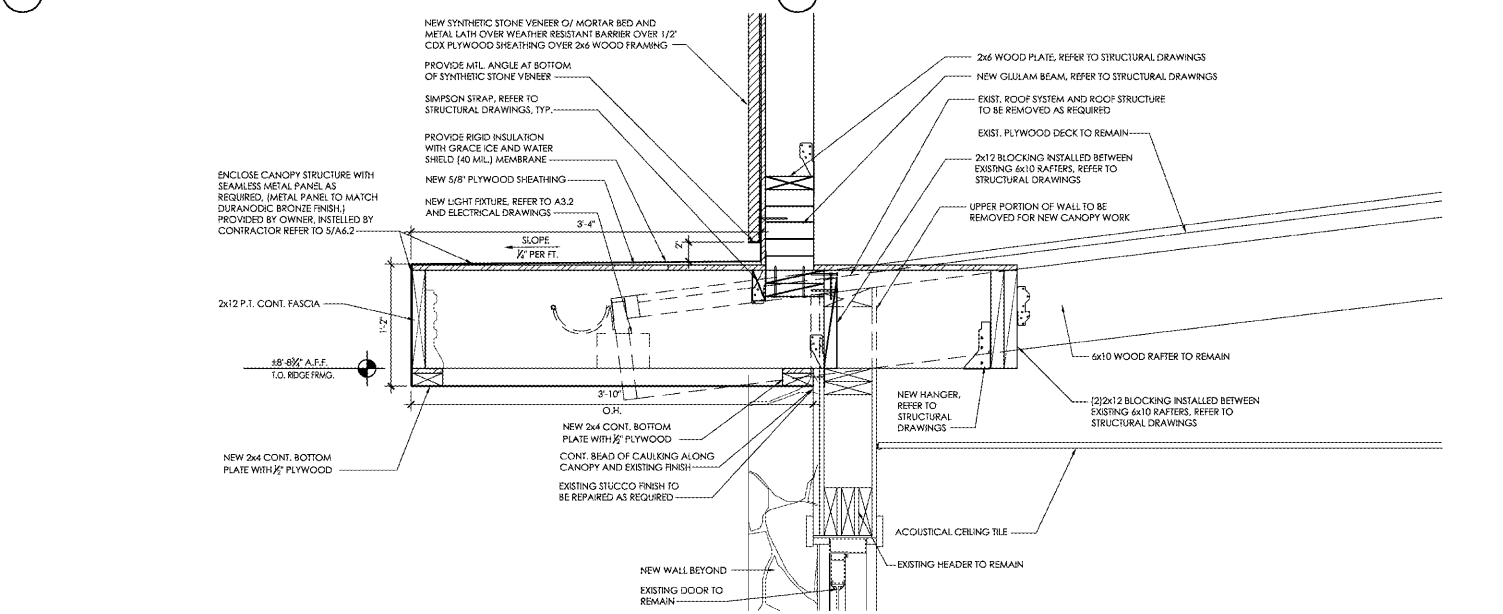

8 CANOPY DETAIL

1 1/2'


Order Plans

@

WWW.LDILINE.COM

LDI GROUP PA
Architects
ARCHITECTURE
1711 GALLATIN RD NORTH
MADISON, TN 37117
PH: 615.261.1111
WWW.LDILINE.COM

PROJECT #:
17-0341

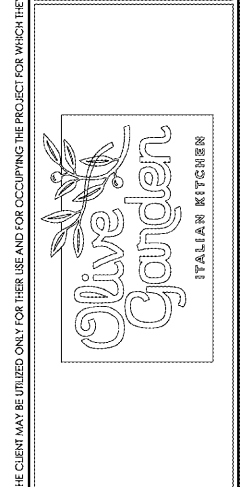

Issue Date: 04-26-2018

REVISION INFORMATION	
1	
2	
3	
4	
5	
6	
7	
8	

Restaurant #: 1173

P1B
(HIGH)
1711 GALLATIN RD
NORTH

MADISON, TN

Drawing
TOWER
DETAILS

A6.2

THESE DRAWINGS AND SPECIFICATIONS REMAIN THE PROPERTY OF THE DESIGN PROFESSIONAL. AUTHORIZED COPIES OF THESE DRAWINGS AND SPECIFICATIONS RETAINED BY THE CLIENT MAY BE UTILIZED ONLY FOR THEIR USE AND FOR OCCUPYING THE PROJECT FOR WHICH THEY WERE PREPARED, AND NOT FOR THE CONSTRUCTION OF ANY OTHER PROJECT. UNAUTHORIZED REUSE OF THESE DRAWINGS IS STRICTLY PROHIBITED.