

GENERAL NOTES

- (A) REFER TO PROJECT MANUAL FOR ADDITIONAL REQUIREMENTS.
- (B) DIMENSIONS ARE TO ROUGH FACE OF CONCRETE, MASONRY, FRAMING, OR CENTER LINE OF STRUCTURE UNLESS OTHERWISE INDICATED.
- (C) REFER TO CIVIL AND STRUCTURAL DRAWINGS FOR ADDITIONAL REQUIREMENTS.
- (D) REFER TO ARCHITECTURAL EXTERIOR FINISH SCHEDULE FOR MATERIAL TYPES, COLORS, AND FINISHES UNLESS OTHERWISE INDICATED PROVIDE FINISHES AS FOLLOWS:

1. ALL MASONRY SURFACES TO MATCH EXISTING FIELD COLOR OF BUILDING. EXPOSED MASONRY INSIDE ENCLOSURE TO BE PRIMED AND PAINTED (2) COATS OF COLOR TO MATCH ENCLOSURE EXTERIOR MASONRY.
2. ALL EXPOSED ARCHITECTURAL PRECAST CONCRETE NATURAL CONCRETE COLOR. SMOOTH FORM FINISH.
3. ALL NON-GALVANIZED METAL PARTS TO BE PRIMED AND PAINTED (2) COATS SHERWIN WILLIAMS SW6468 "HUNT CLUB".
4. POLYMER COMPOSITE MATERIAL COLOR TO BE EQUAL TO "Trex" SELECT SERIES "SHERWIN GREY". FINAL COLOR TO BE SELECTED BY OWNER FROM MANUFACTURER'S STANDARD SAMPLES.



CRAIG A. SCHNEIDER, AIA
ARCHITECT


1736 ERIE SUNSHINE, SUITE 417
 SPRINGFIELD, MISSOURI 65804
 417-862-8533
 FAX: 417-862-3269
 e-mail: architect@stetfischneider.com

PROJECT:
NEW O'REILLY AUTO PARTS STORE
NC STATE HWY 211
SEVEN LAKES, NC


O'Reilly AUTO PARTS
 CORPORATE OFFICES
 233 SOUTH PATTERSON
 SPRINGFIELD, MISSOURI 65802
 (417) 882-2674 TELEPHONE

COMM #	4155
DATE	3-23-18
REVISION	
DATE	

C2.3

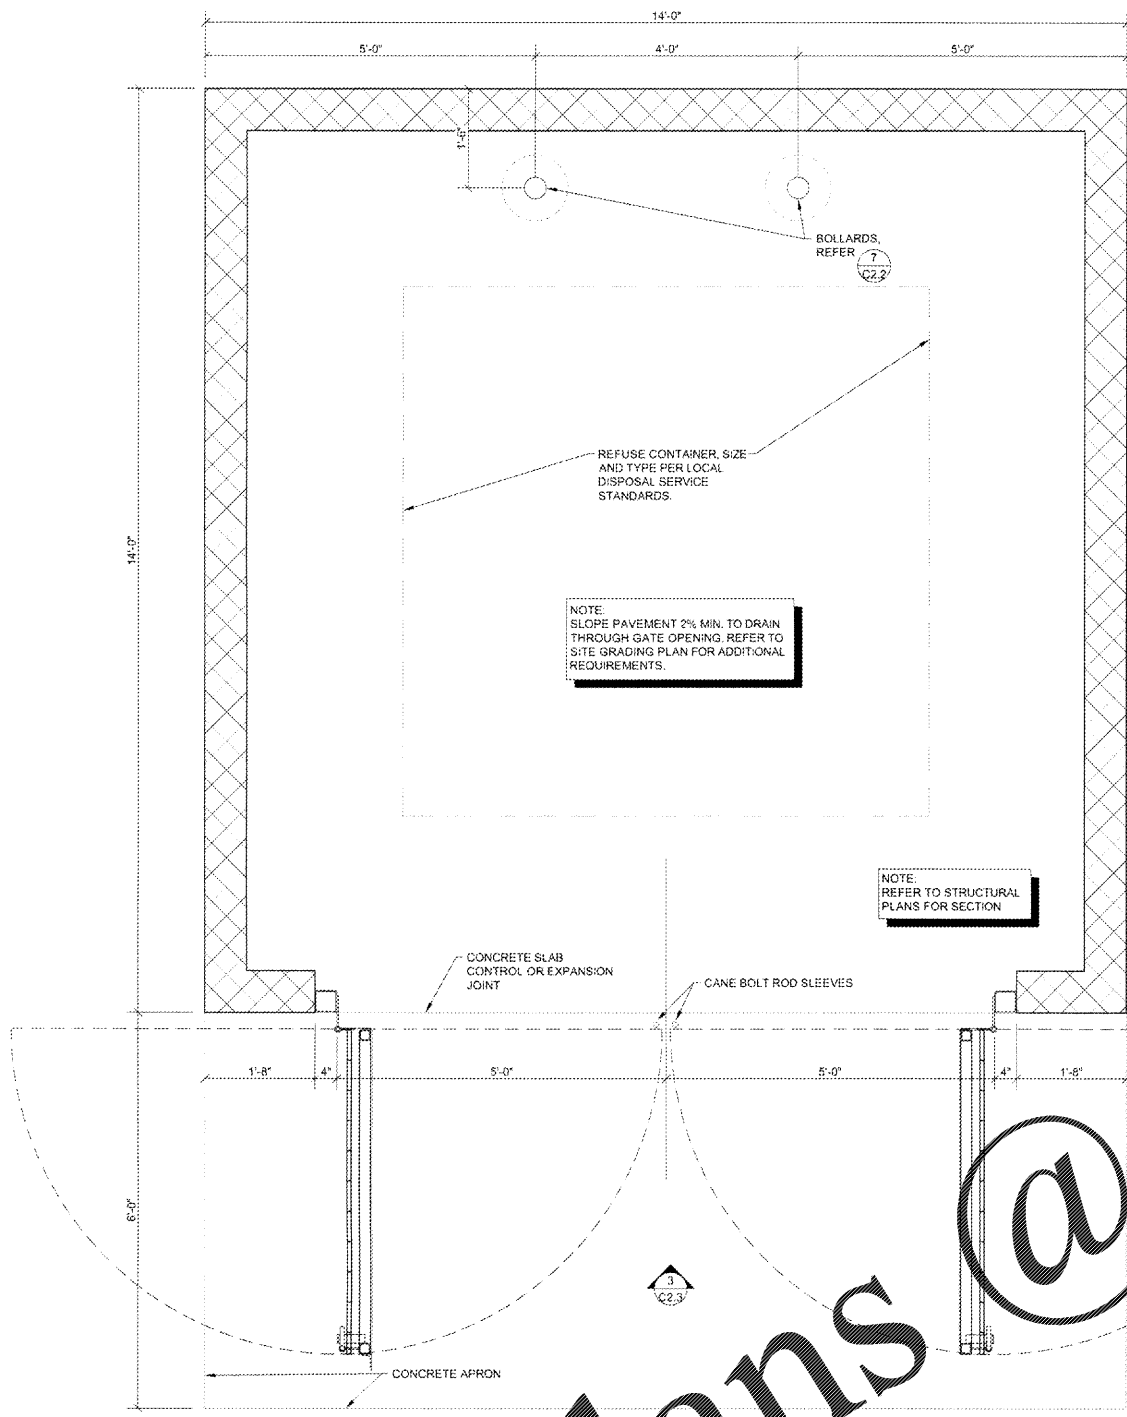

2 NOT USED
 C2.3 SCALE: NTS

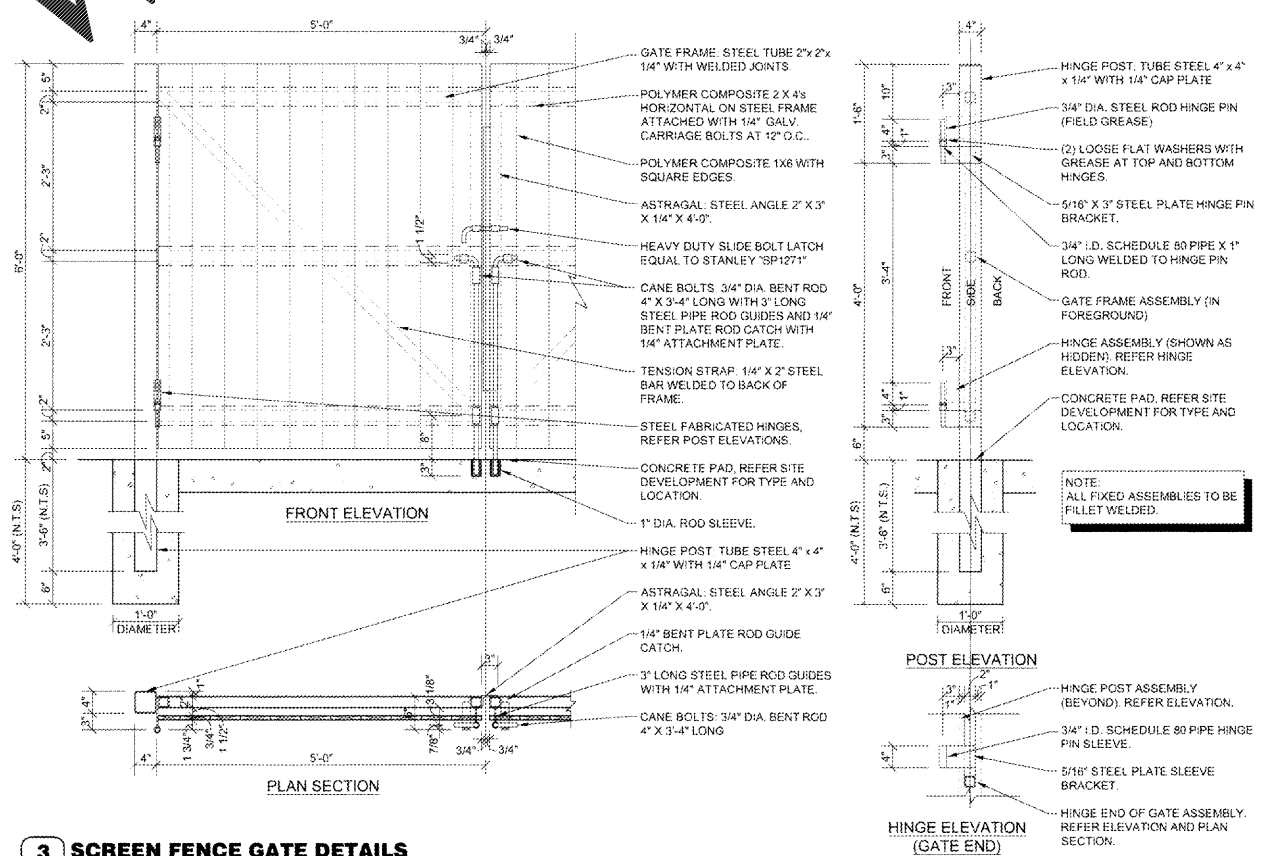

Order Plans @ www.LDILine.com