


Order Plans

**WALL LEGEND**

- NEW WALL
- EXISTING WALL
- EXISTING CMU WALL
- AREA NO WORK



**JBG**  
JEFFERSON BROWNE  
HAMPTON ARCHITECTS  
1000  
ROCHESTER BLVD, SUITE #1000  
ATLANTA, GA 30309  
PHONE: 404.525.7000  
FAX: 404.525.7001

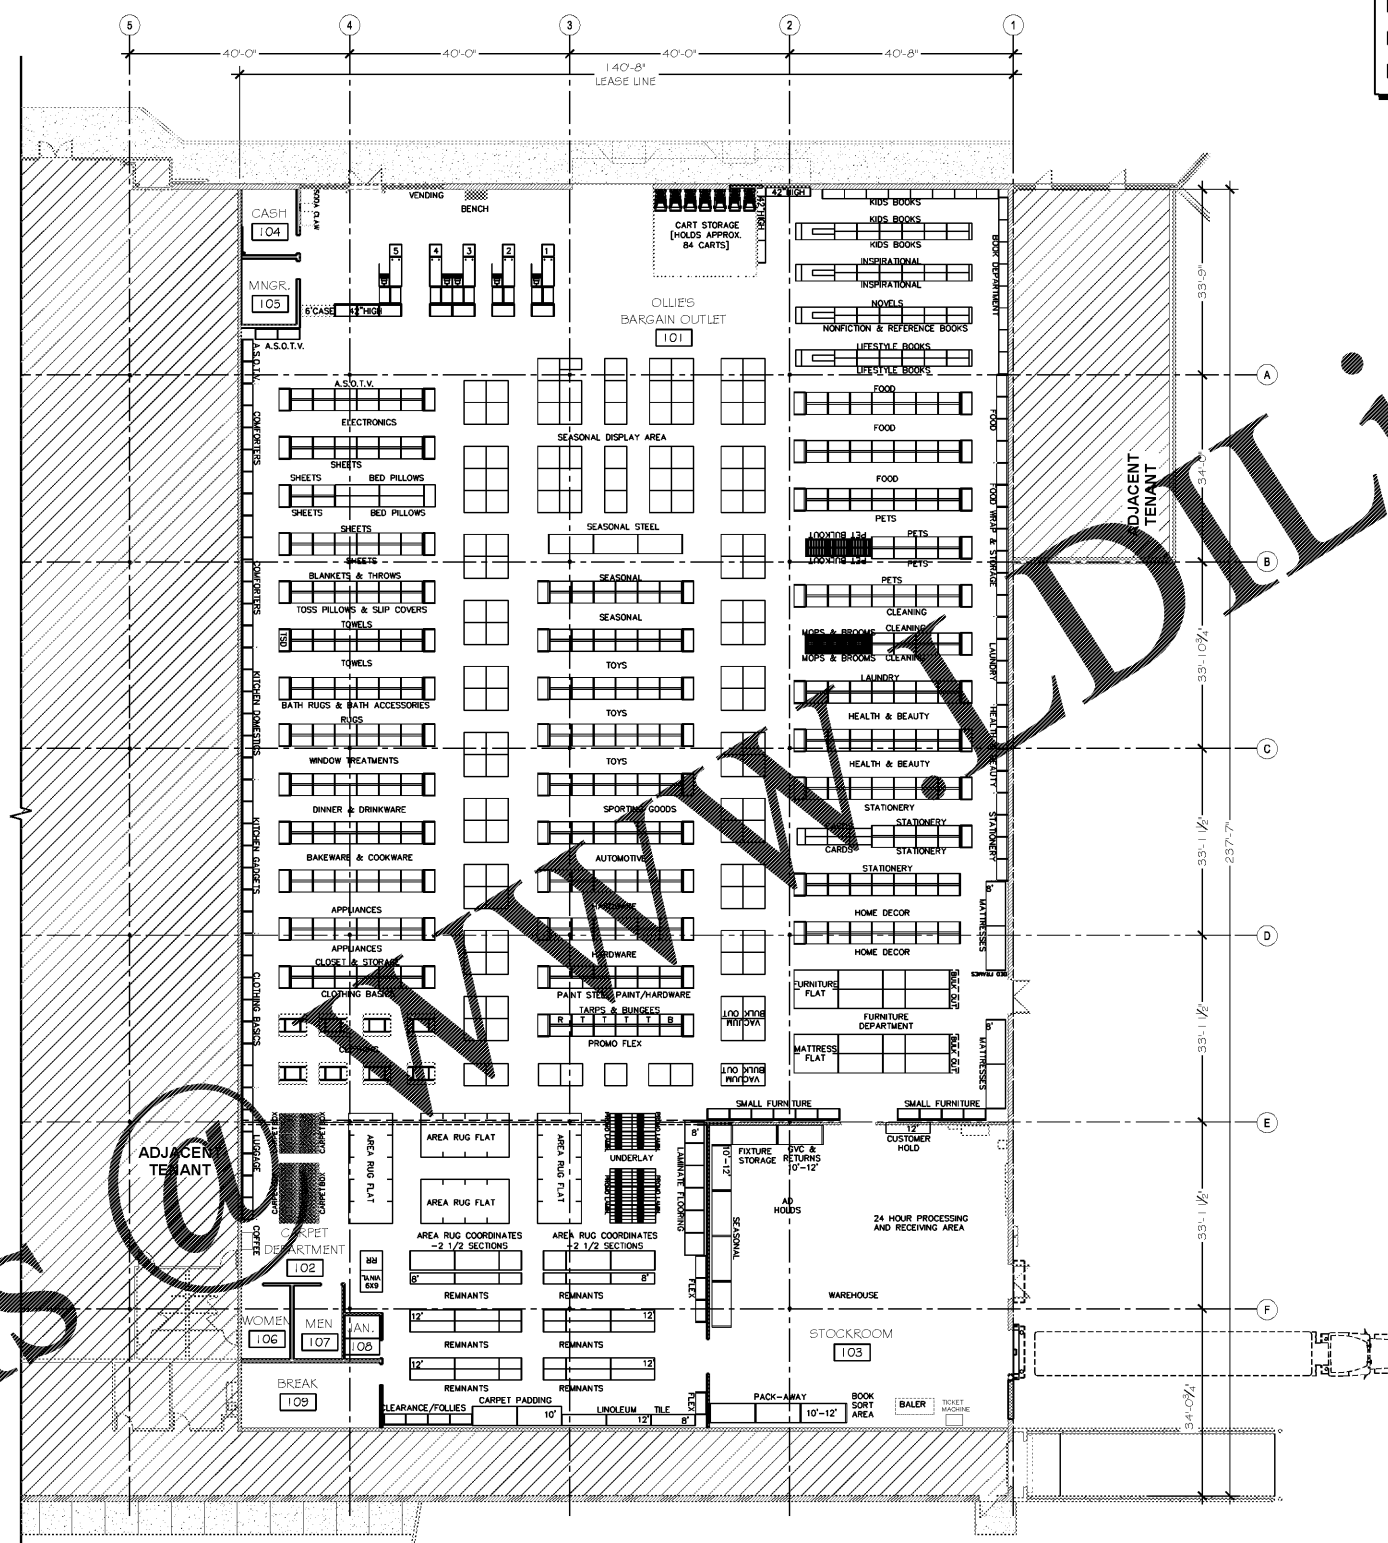

1 FUTURE PLAN  
1/16" = 1'-0"

**NOTES:**  
GONDOLA FIXTURES: ALL PERIMETER IS 8' HIGH AND INTERIOR BACK TO BACK RUNS ARE 7' HIGH UNLESS NOTED ON THE PLAN. ACTUAL DISPLAY HEIGHTS WILL VARY BASED ON PRODUCT OVER-STOCK- THIS COULD BE 2' HIGHER DEPENDING ON THE MERCHANDISE TYPE AND QUANTITY.  
STEEL FIXTURES: FIXTURE HEIGHTS FOR ANYTHING 8' AND ABOVE IS NOTED ON THE LAYOUT, IF NOT NOTED THE FIXTURE IS UNDER 8' TALL. ACTUAL DISPLAY HEIGHTS WILL VARY BASED ON PRODUCT OVER-STOCK- THIS COULD BE 2' HIGHER DEPENDING ON THE MERCHANDISE TYPE AND QUANTITY.

**REVISIONS**

NO.	DESCRIPTION

**OLIE'S BARGAIN OUTLET**  
SPALDING VILLAGE  
1424 NORTH EXPRESSWAY, SUITE 146, 147A  
GRIFFIN, GEORGIA 30203

STATE OF GEORGIA  
PAUL LEE GRESHAM  
REGISTERED ARCHITECT  
9/24/18

SEPTEMBER 24, 2018  
PERMIT DOCUMENTS  
RELEASED FOR CONSTRUCTION  
RELEASE DATE

FIXTURE PLAN

© COPYRIGHT 2018  
JEFFERSON BROWNE GRESHAM  
ARCHITECTS INC.  
THIS DOCUMENT AS AN  
INSTRUMENT OF SERVICE  
REMAINS THE PROPERTY OF  
JEFFERSON BROWNE ARCHITECTS  
AND NO PART THEREOF MAY BE  
REPRODUCED IN ANY FORM  
WITHOUT WRITTEN PERMISSION  
FROM JEFFERSON BROWNE  
ARCHITECTS

Drawn By: \_\_\_\_\_  
Checked By: \_\_\_\_\_  
PROJECT # A-104  
18-2671 SHEET 06 of 15