

REVISIONS

NO.	DESCRIPTION

OLLIE'S BARGAIN OUTLET

SPALDING VILLAGE
 1424 NORTH EXPRESSWAY, SUITE 146, 147A
 GRIFFIN, GEORGIA 30203

PROJECT




SEPTEMBER 24, 2018
 PERMIT DOCUMENTS
 RELEASED FOR CONSTRUCTION
 RELEASE DATE

EXTERIOR
 ELEVATIONS


DRAWING TITLE

© COPYRIGHT 2018
 JEFFERSON BROWNE GRESHAM
 ARCHITECTS INC.
 THIS DOCUMENT AS AN
 INSTRUMENT OF SERVICE
 REMAINS THE PROPERTY OF
 JEFFERSON BROWNE ARCHITECTS
 AND NO PART THEREOF MAY BE
 REPRODUCED IN ANY FORM
 WITHOUT WRITTEN PERMISSION
 FROM JEFFERSON BROWNE
 ARCHITECTS

Drawn By: _____
 Checked By: _____
 PROJECT # A-301
 18-2671 SHEET 06 of 15

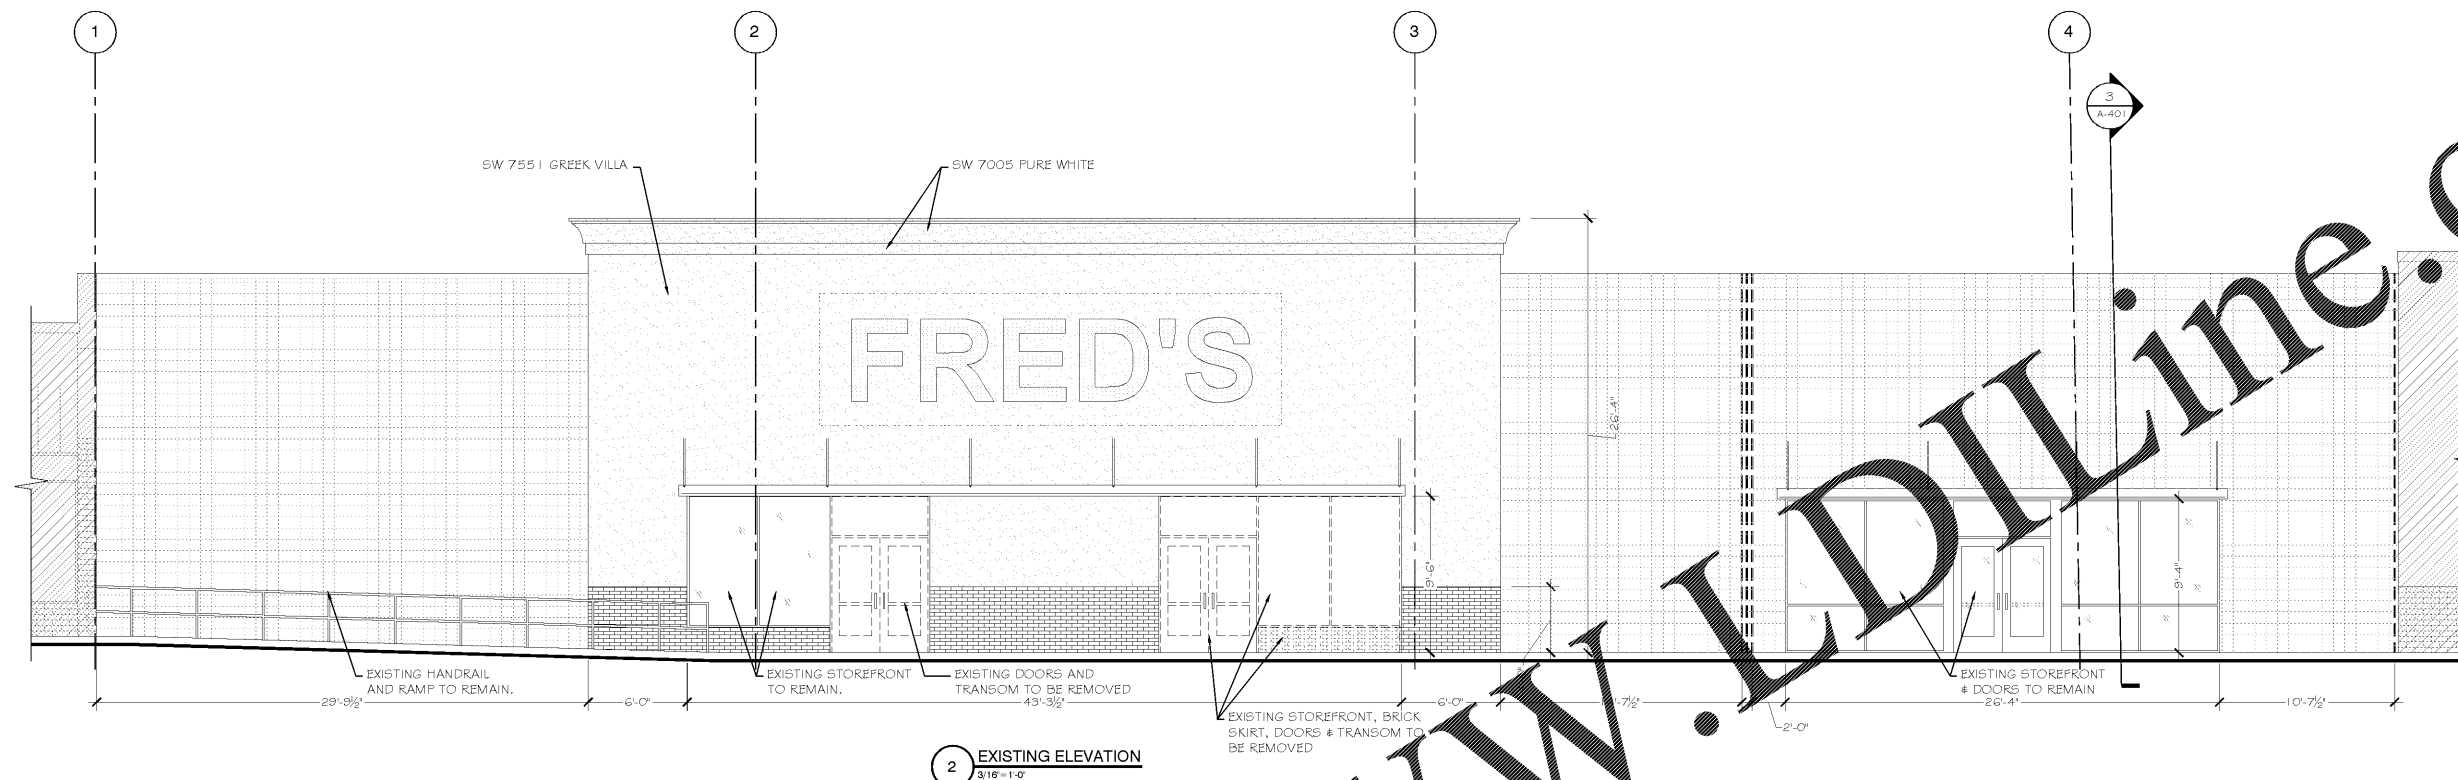

2 EXISTING ELEVATION
 3/16"=1'-0"

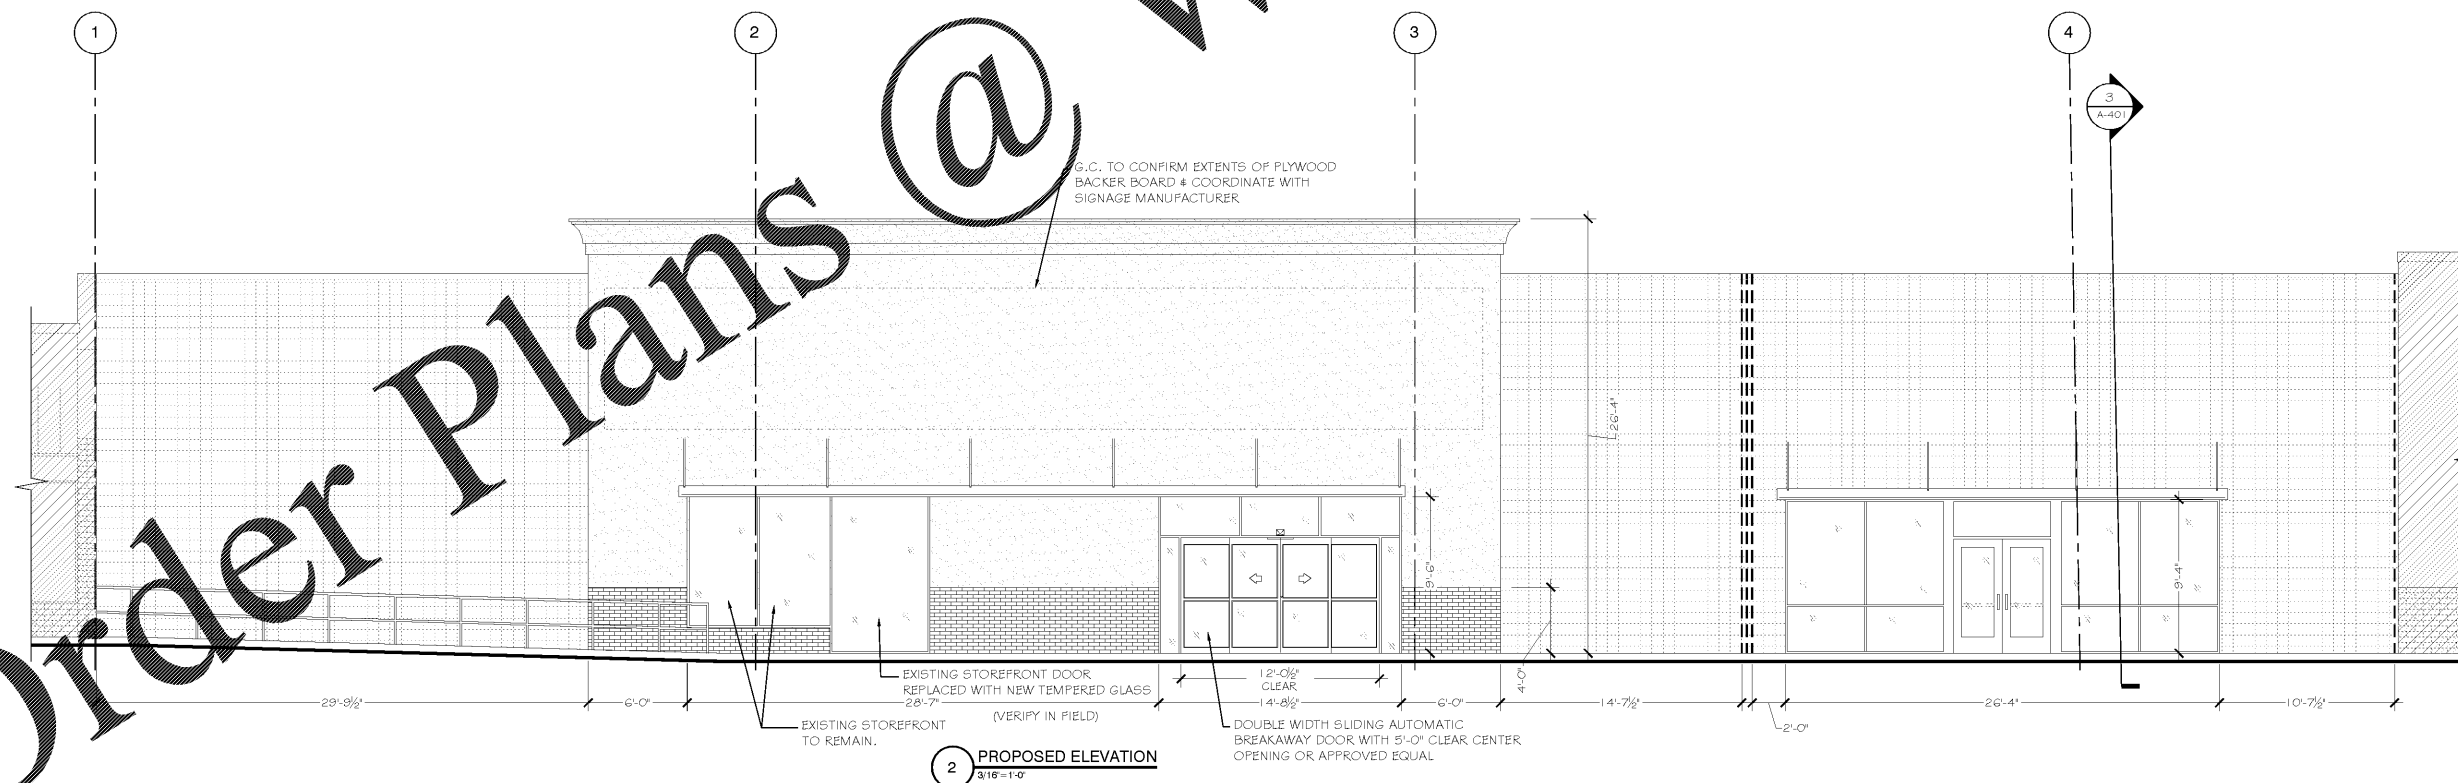

2 PROPOSED ELEVATION
 3/16"=1'-0"

Order Plans @ www.LDILine.com