




Order Plans @ www.LDILine.com

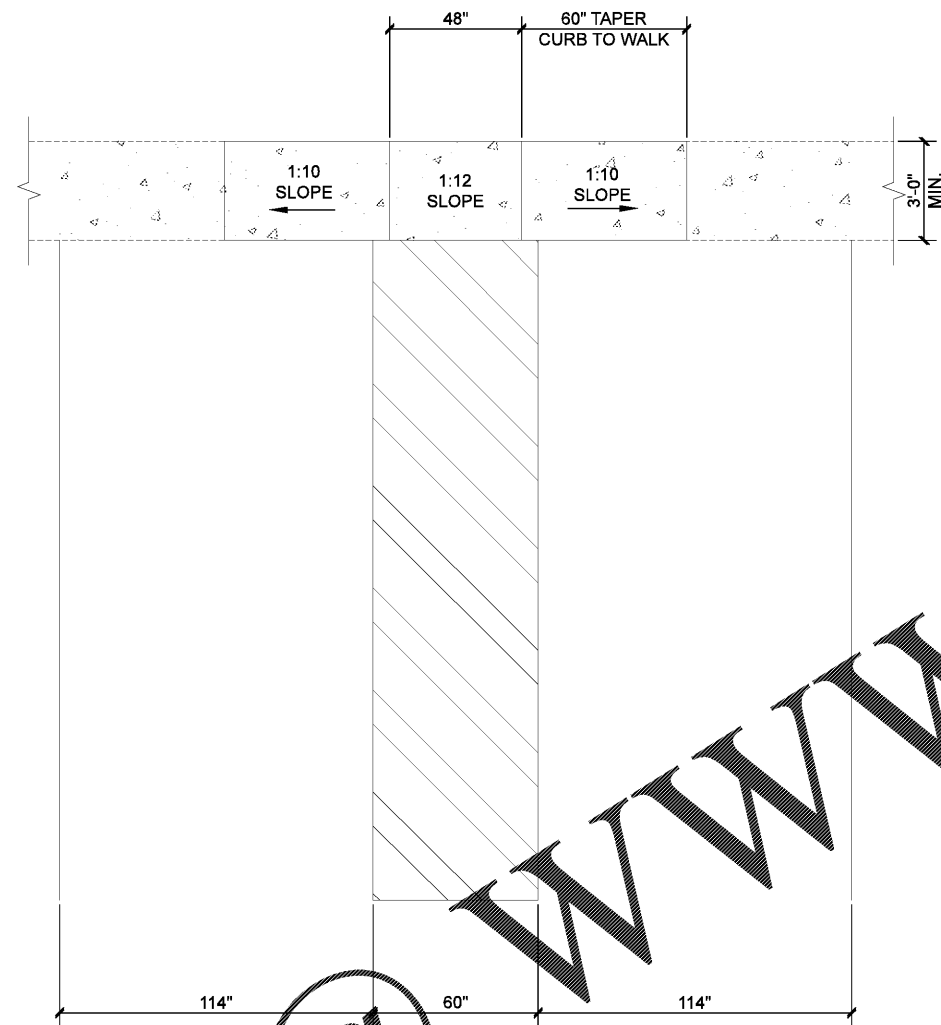

3 ACCESSIBLE PARKING AREA  
A1.02 3/8" = 1'-0"

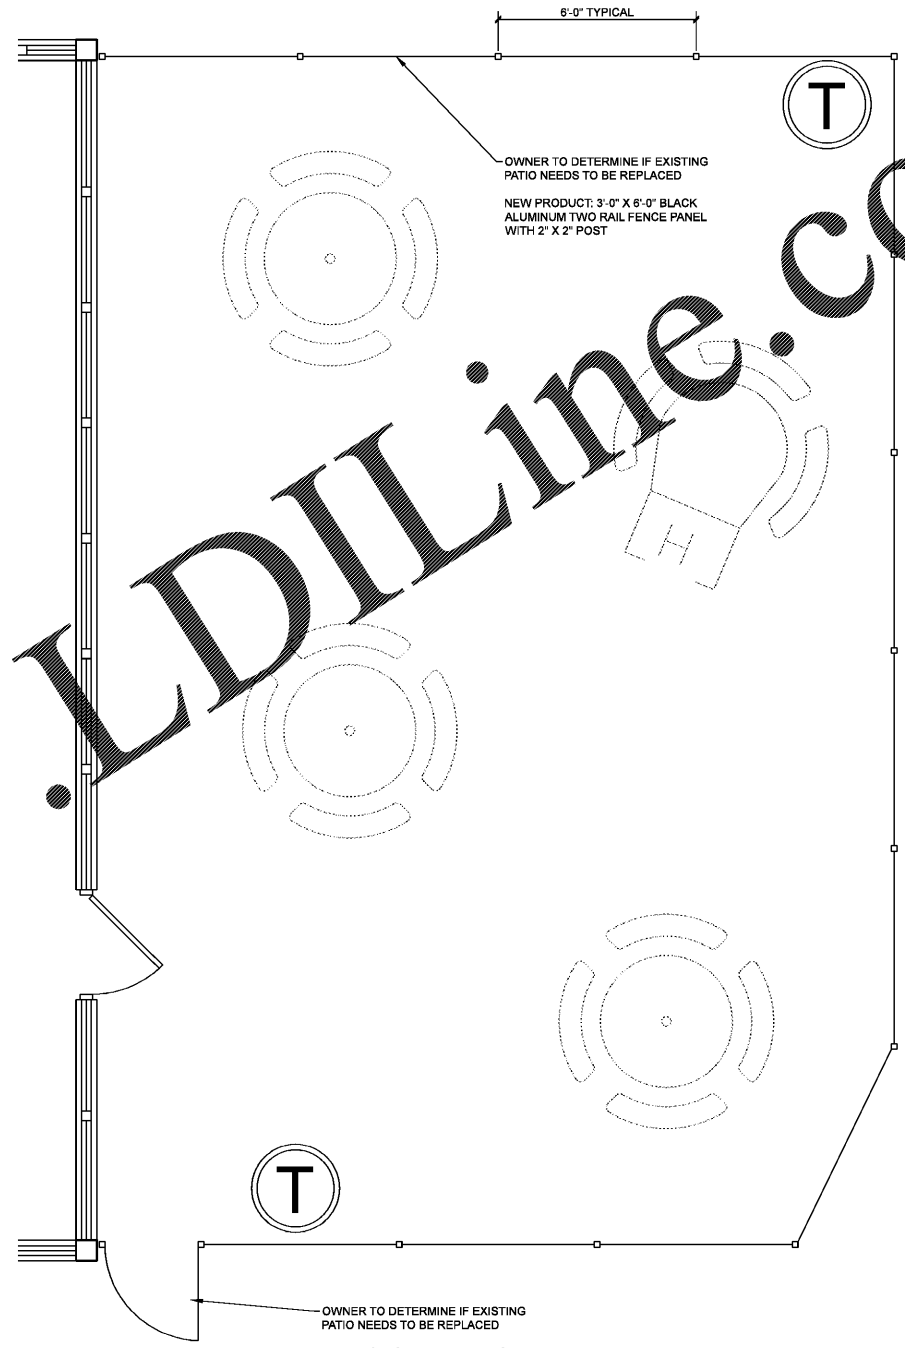

1 ARCHITECTURAL PATIO PLAN  
A1.02 3/8" = 1'-0"

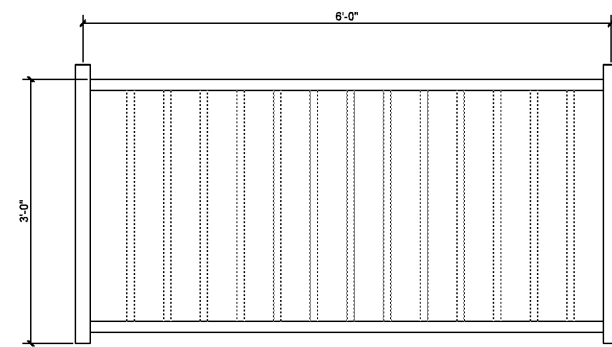

2 PATIO FENCE ELEVATION  
A1.02 1" = 1'-0"

CONSULTANT:  
  
 15 North Avenue North, Hopkins, MN 55343  
 Phone: 952.841.8600 www.wilkusarch.com

CLIENT:  
  
 JOHN COVE, LLC.  
 7790 ABBEY OAKS COURT  
 MANASSAS, VA 20112

PROJECT INFORMATION:  
  
 SONIC DRIVE-IN RESTAURANT  
 10850 PROMENADE LANE  
 MANASSAS, VA 20109  
 STORE #6711

SEAL:  
  
 MICHAEL J. WILKUS, ARCHITECT  
 LICENSE NUMBER: 7582  
 EXPIRATION DATE: 12-31-19  
 07-27-18  
 DATE

PROJECT NO.: 2018-0231  
 DRAWN BY: J.A.K.  
 CHECKED BY: M.J.W.

ISSUE: DATE:  
 PERMIT SET 07-27-18

REVISION: DATE:

PROJECT LOCATION:  
 MANASSAS, VA  
 #6711

SHEET NUMBER / TITLE:  
**A1.02**  
 SITE DETAILS