

FLOOR FINISH SCHEDULE

SYMBOL	NOT USED	DESCRIPTION	MANUFACTURER	MODEL NUMBER	REMARKS
F1		QUARRY TILE	EXISTING	EXISTING	
F2		7" X 20" CERAMIC TILE - RANDOM PATTERN	DAL-TILE	EMBLEM - BROWN EM04	GROUT: CUSTOM BUILDING PRODUCTS, WINTER GRAY #335
F3		7" X 20" CERAMIC TILE (ACCENT - ESTIMATED 15%)	DAL-TILE	EMBLEM GRAY #EM03	GROUT: CUSTOM BUILDING PRODUCTS, WINTER GRAY #335
B1		COVED QUARRY TILE	EXISTING	EXISTING	

CONSULTANT:



15 North Avenue North, Hopkins, MN 55343
Phone: 952.841.8600 www.wilkusarch.com

CLIENT:




JOHN COVE, LLC.
7790 ABBEY OAKS COURT
MANASSAS, VA 20112

PROJECT INFORMATION:



SONIC DRIVE-IN RESTAURANT
10850 PROMENADE LANE
MANASSAS, VA 20109
STORE #6711

SEAL:

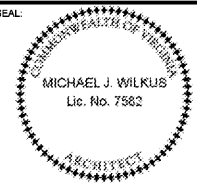

MICHAEL J. WILKUS
Lic. No. 7582
ARCHITECT

MICHAEL J. WILKUS, ARCHITECT
LICENSE NUMBER: 7582
EXPIRATION DATE: 12-31-19
07-27-18
DATE



PROJECT NO.: 2018-0231
DRAWN BY: J.A.K.
CHECKED BY: M.J.W.

ISSUE: _____ DATE: _____
PERMIT SET: _____ 07-27-18

REVISION: _____ DATE: _____

PROJECT LOCATION:
MANASSAS, VA
#6711

SHEET NUMBER / TITLE:
A2.05
FINISH SCHEDULES

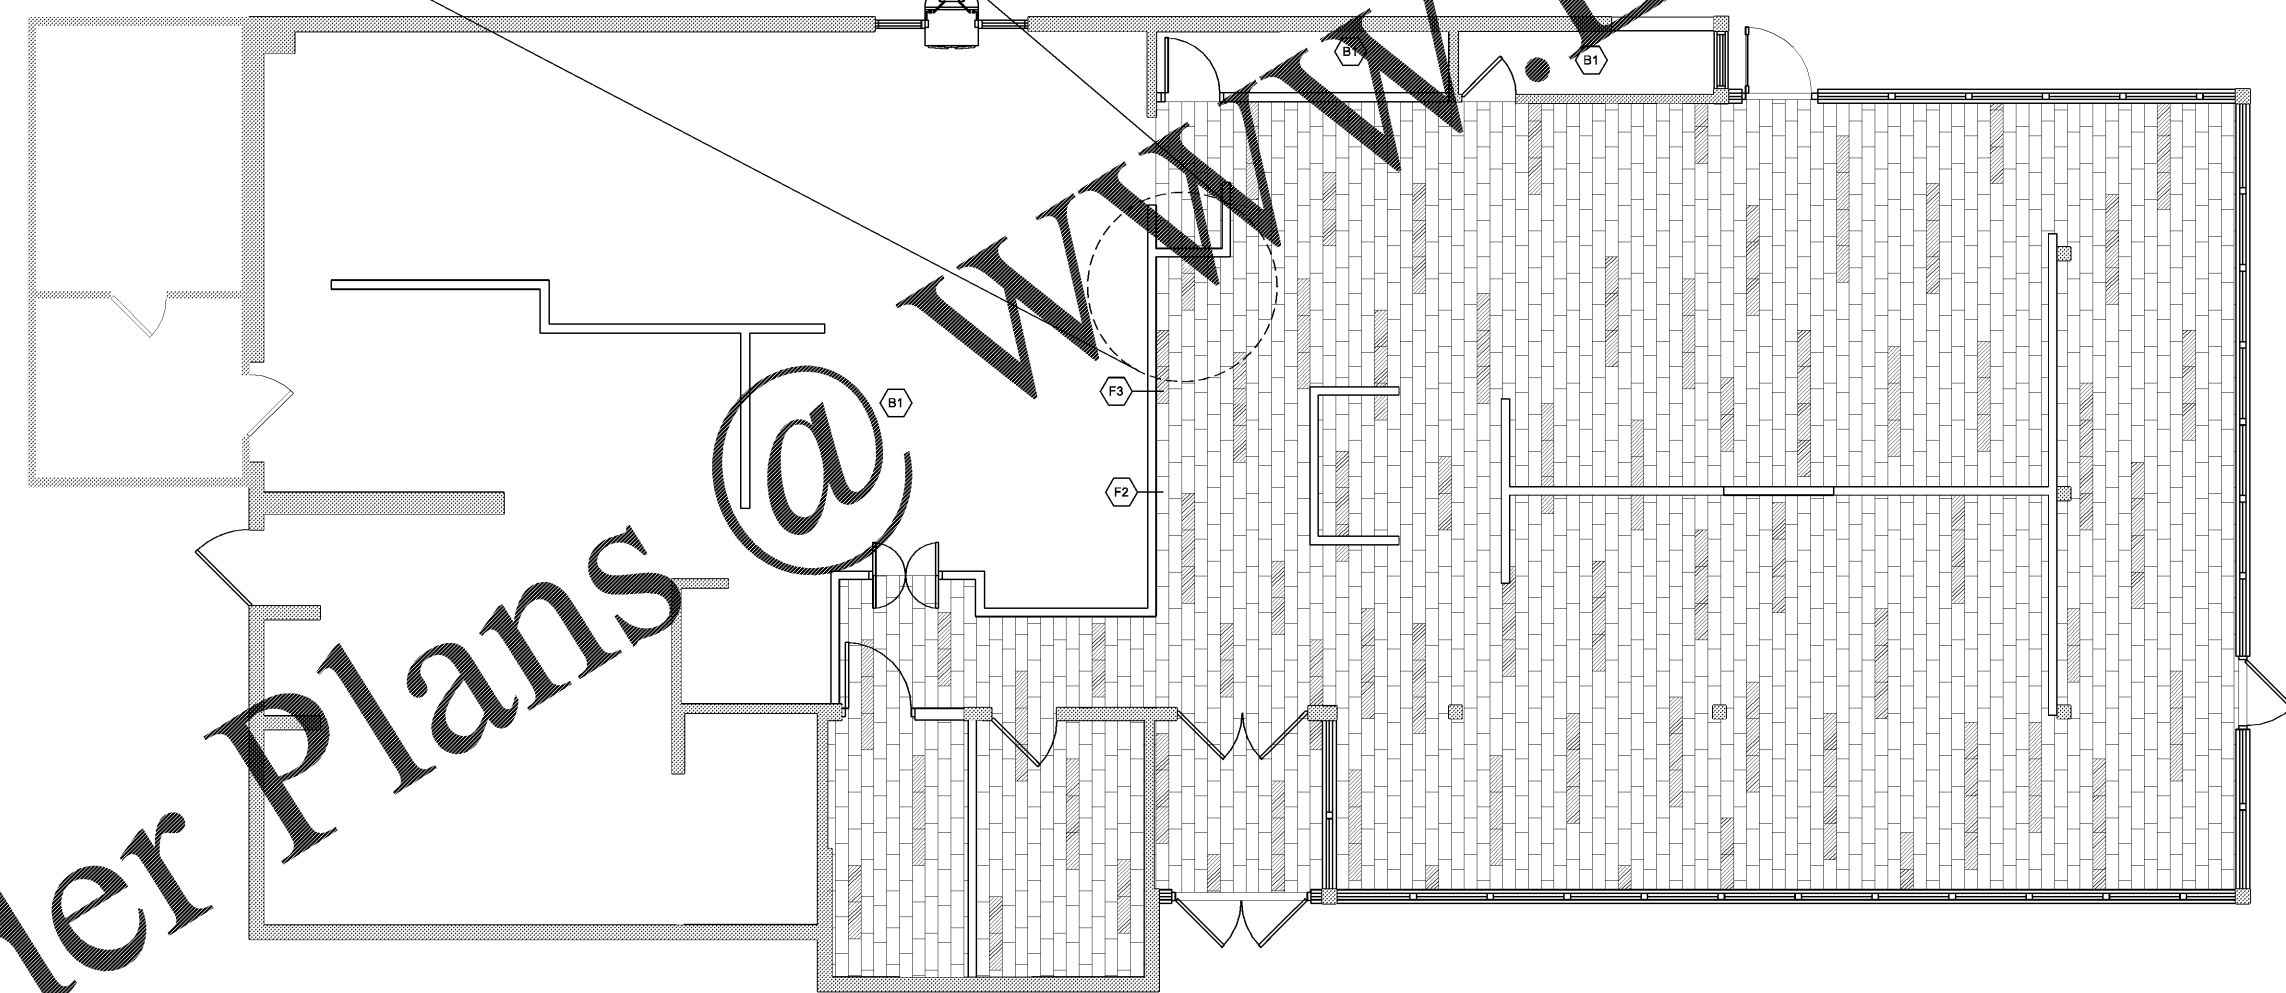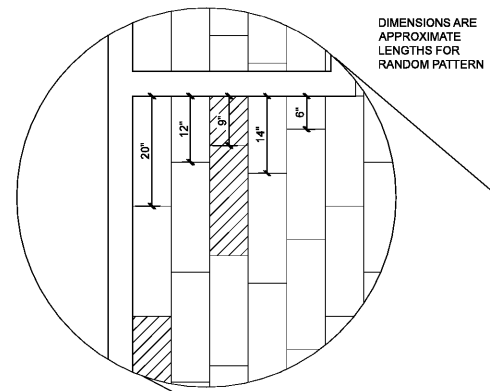

Order Plans @



FLOOR PATTERN PLAN

1/4" = 1'-0"