


Order Plans @

WWW.LDILINE.COM

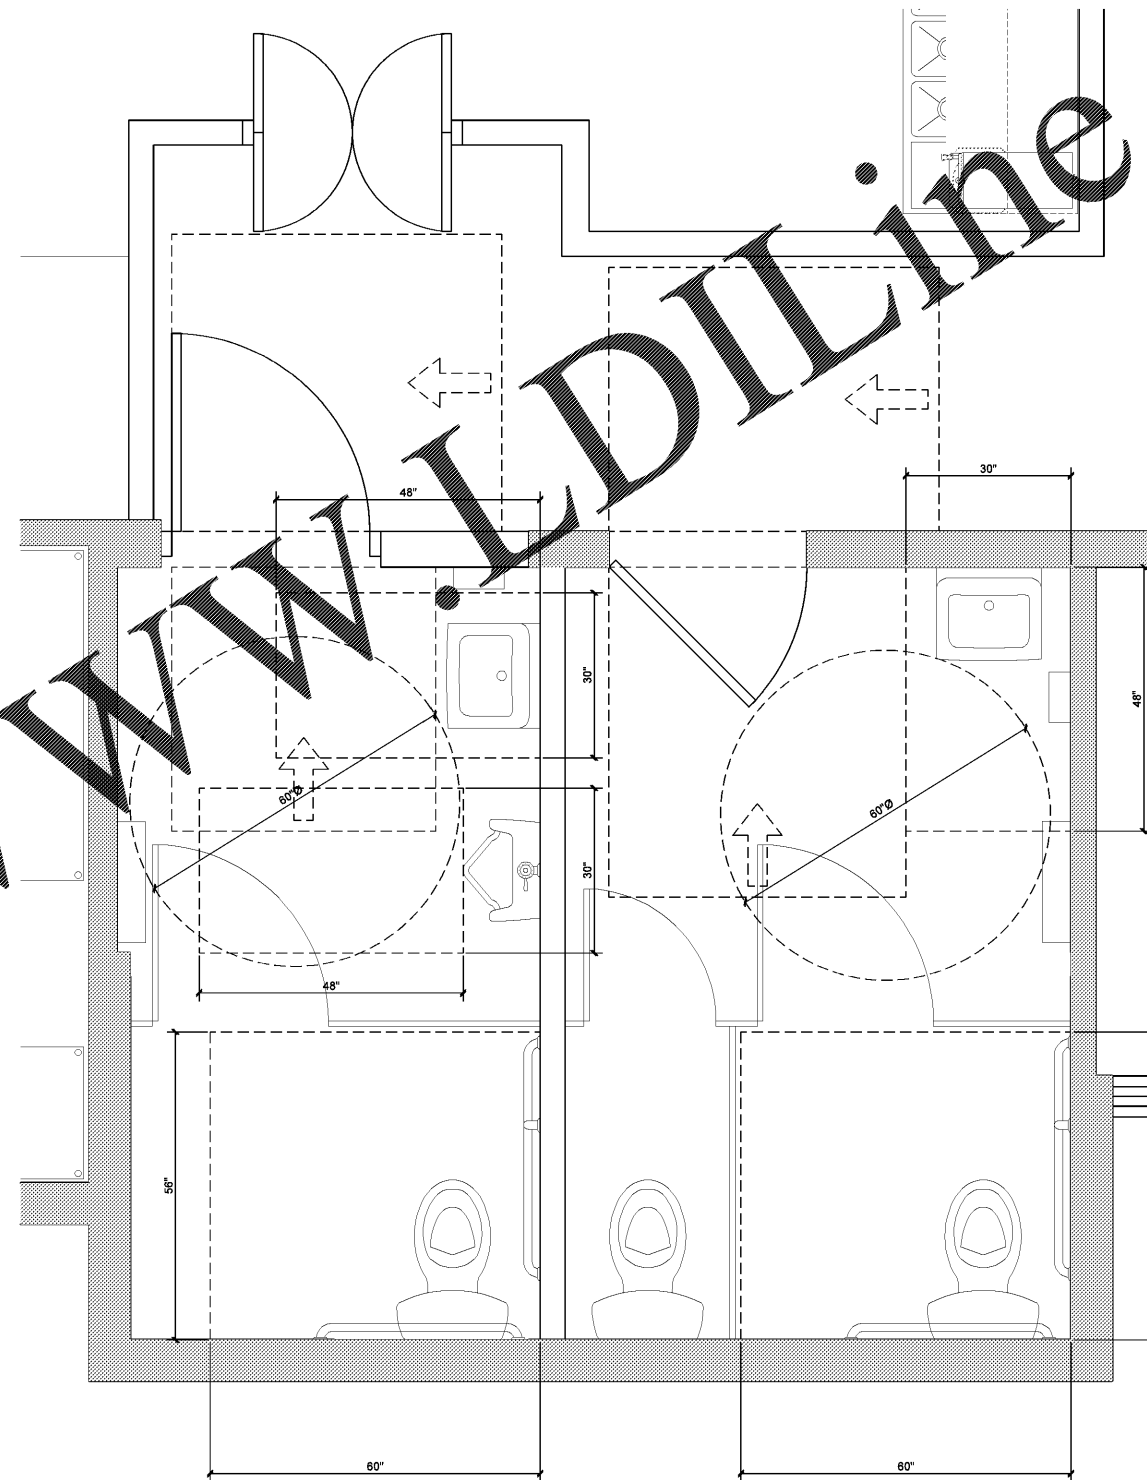

DASHED LINES INDICATE FIXTURE CLEAR FLOOR SPACES

1
B2.02

ENLARGED RESTROOM PLAN

3/4" = 1'-0"

CONSULTANT:
WILKUS ARCHITECTS
15 North Avenue North, Hopkins, MN 55343
Phone: 652.641.2602 www.wilbusarch.com

CLIENT:
SONIC
Amusement Drive-In®
JOHN COVE, LLC.
7790 ABBEY OAKS COURT
MANASSAS, VA 20112

PROJECT INFORMATION:
SONIC
SONIC DRIVE-IN RESTAURANT
10850 PROMENADE LANE
MANASSAS, VA 20109
STORE #6711

SEAL:
MICHAEL J. WILKUS
Lic. No. 7582
ARCHITECT
MICHAEL J. WILKUS, ARCHITECT
LICENSE NUMBER: 7582
EXPIRATION DATE: 12-31-19
07-27-18
DATE

PROJECT NO.: 2018-0231
DRAWN BY: J.A.K.
CHECKED BY: M.J.W.
ISSUE: DATE:
PERMIT SET 07-27-18

REVISION: DATE:

PROJECT LOCATION:
MANASSAS, VA
#6711

SHEET NUMBER / TITLE:
B2.02
ACCESSIBILITY RESTROOM PLAN