


DATE	BY	REVISIONS

This drawing is an instrument of service and property of Roy Williams Architect, Inc. and shall remain their property. The use of this drawing shall be restricted to the original site for which it is prepared and publication thereof is expressly limited to such use.

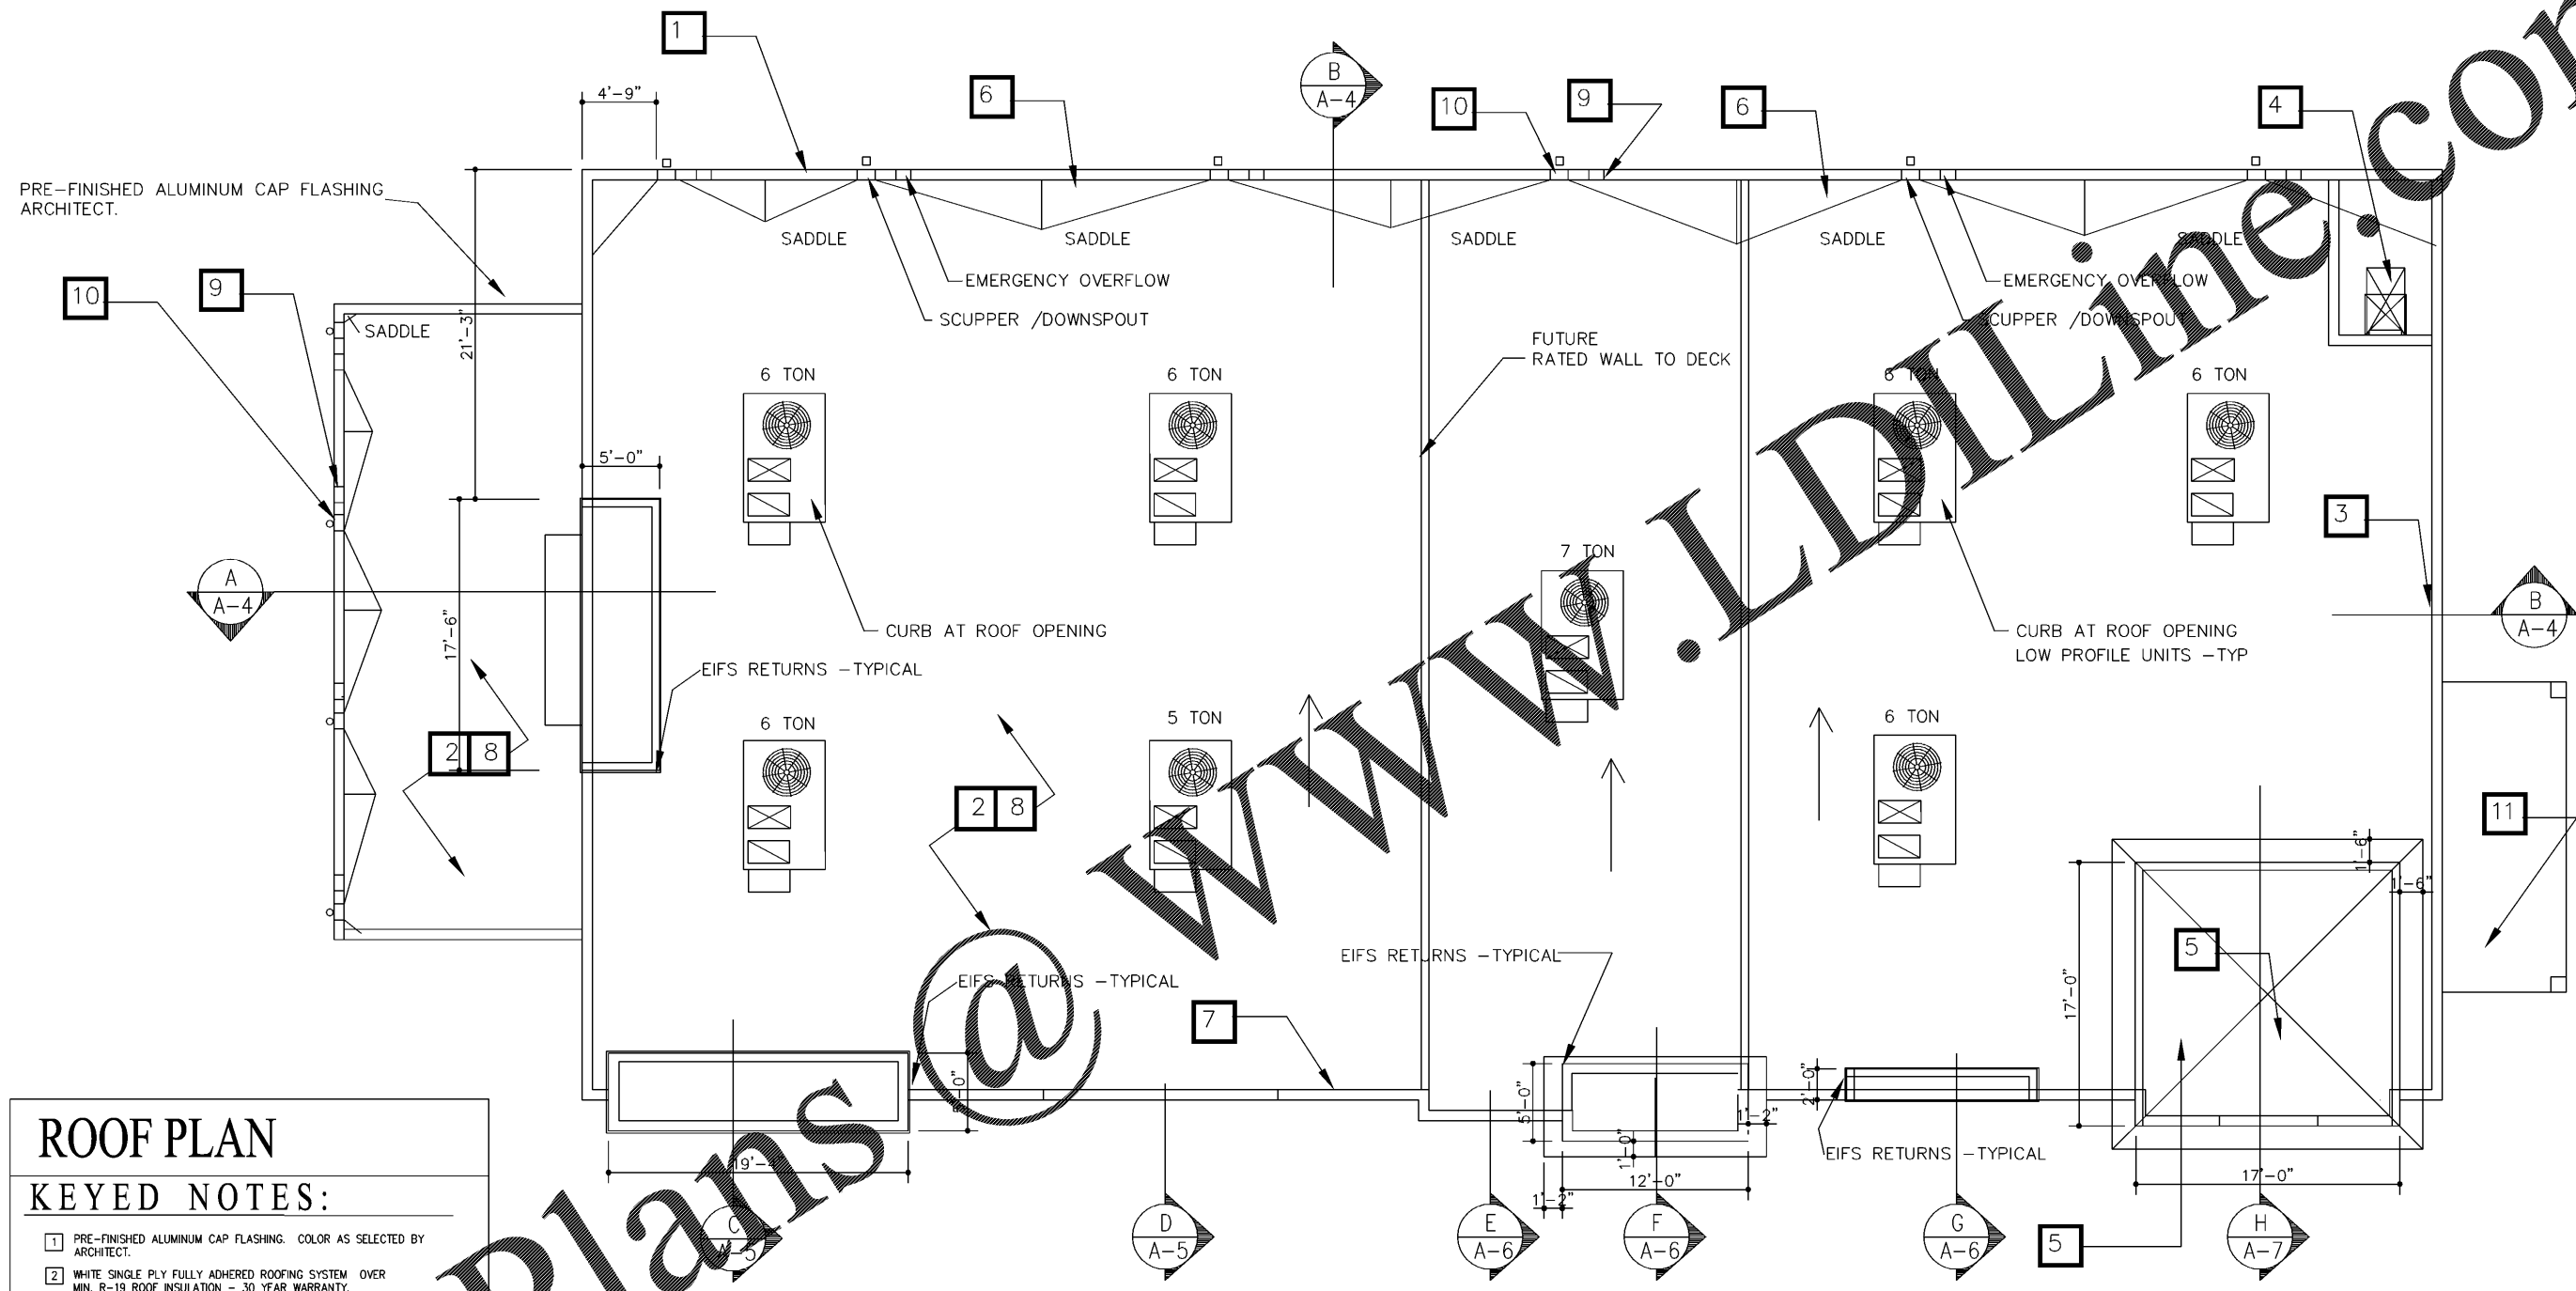

### ROOF PLAN

#### KEYED NOTES:

- 1 PRE-FINISHED ALUMINUM CAP FLASHING. COLOR AS SELECTED BY ARCHITECT.
- 2 WHITE SINGLE PLY FULLY ADHERED ROOFING SYSTEM OVER MIN. R-19 ROOF INSULATION - 30 YEAR WARRANTY.
- 3 WRAP SINGLE PLY MEMBRANE UP BACK SIDE OF PARAPET WALL EXCEPT AT FRONT WALL.
- 4 BILCO ROOF HATCH AND CAGE TO CODE
- 5 ARCHITECTURAL ASPHALT SHINGLES (1) LAYER 15# FELT APPROVED SHEATHING, VENT PER CODE
- 6 TAPERED ROOF INSULATION SCUPPER
- 7 CONTRACTOR TO PROVIDE WATERPROOF ACCESS PANELS ON REAR SIDE OF TO ACCESS LIGHTS FIXTURES BEHIND EACH UNIT. TYPICAL COORDINATE WITH EXTERIOR ELEVATIONS AND WALL SECTIONS
- 8 ROOF SLOPE 1/4" PER FOOT.
- 9 8"x8" PRE-FINISHED ALUMINUM EMERGENCY OVERFLOW SCUPPER. ENSURE THAT SCUPPER IS NO MORE THAN 2" ABOVE ROOF DECK.
- 10 8"x12" PRE-FINISHED ALUMINUM BRONZE SCUPPER CONNECTED TO BRONZE DOWNSPOUT COORDINATE WITH ELEVATIONS AND OPENINGS.
- 11 MASS ANCHORING SYSTEM BY OTHERS

### ROOF PLAN AT BUILDING 1

SEE ELEVATIONS AND WALL SECTIONS FOR LOWER ROOFS

Order Plans @

WWW.LDOnline.com