




1 BUILDING 1 FRONT SCHEMATIC STEEL FRAMING ELEVATION (COLUMN LINE A)
S4.01 SCALE: 1/4" = 1'-0"

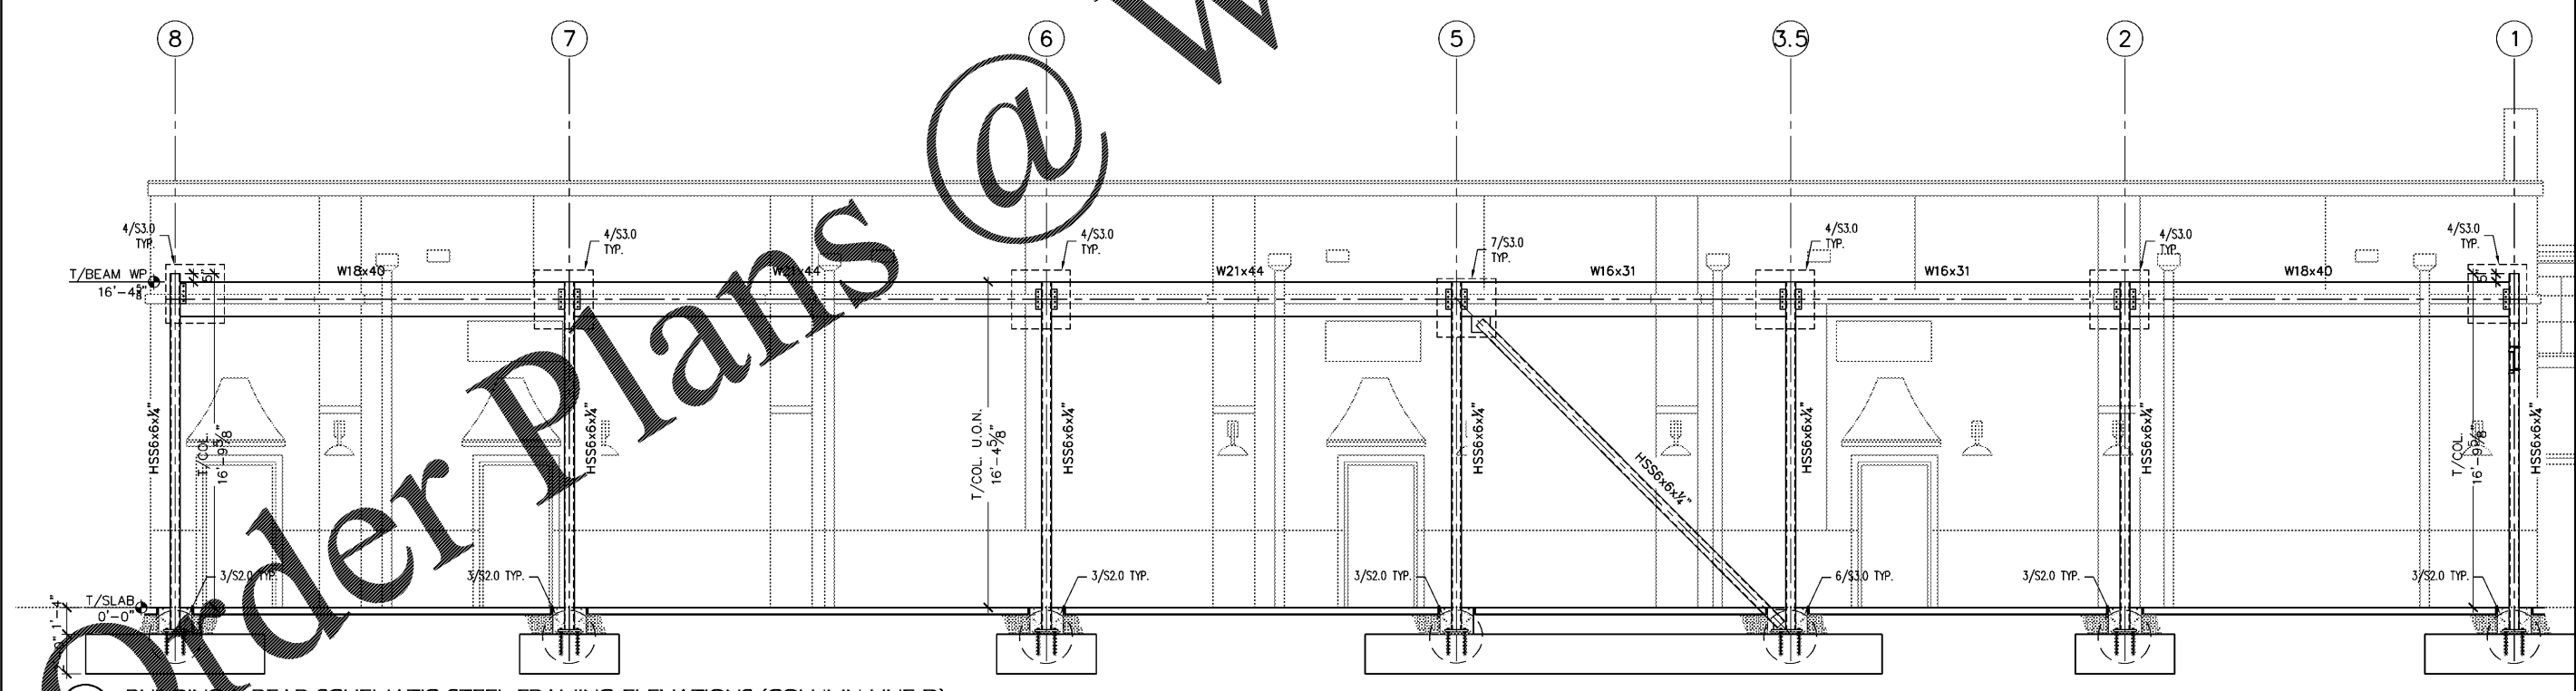

2 BUILDING 1 REAR SCHEMATIC STEEL FRAMING ELEVATIONS (COLUMN LINE D)
S4.01 SCALE: 1/4" = 1'-0"

SABO
STRUCTURAL
ENGINEERING
1205 BEACH BLVD
JAY BEACH, FL
904-712-5750
CHRIS@SABOENG.COM

CHRISTOPHER J. SABOURIN
LICENSED PROFESSIONAL ENGINEER
No. 71461
STATE OF FLORIDA

10.01.18
Christopher J Sabourin PE
FL PE#71461

PLAN NAME	BRANAN FIELD WALK
DATE	10.01.18
SSE No.	RWIL-18-0133

ISSUE	DATE
PERMIT	10.01.18
REVISIONS	DATE

STRUCTURAL ENGINEERING FOR
BUILDING 1
BRANAN FIELD WALK
MIDDLEBERG, FL

FIELD ALTERATION
CONTRACTOR SHALL CONTACT CHRISTOPHER SABOURIN PE PRIOR TO MAKING ANY STRUCTURAL FIELD MODIFICATIONS WHICH MAY VARY FROM THE INTENT OF THE ORIGINAL CONTRACTOR DOCUMENTS. ANY FIELD ALTERATIONS MADE PRIOR TO BEING APPROVED BY CHRISTOPHER SABOURIN MAY RESULT IN ADDITIONAL ENGINEERING OR INSPECTION FEES.

SCALING
DO NOT SCALE DIMENSIONS FROM THESE DRAWINGS. IF A DIMENSION IS UNCLEAR REFER TO THE ARCHITECTURAL DRAWINGS OR CONTACT THE EDR.

BUILDING 1
STEEL
FRAMING
ELEV