



1 SECTION  
S5.1 SCALE: 3/4" = 1'-0"

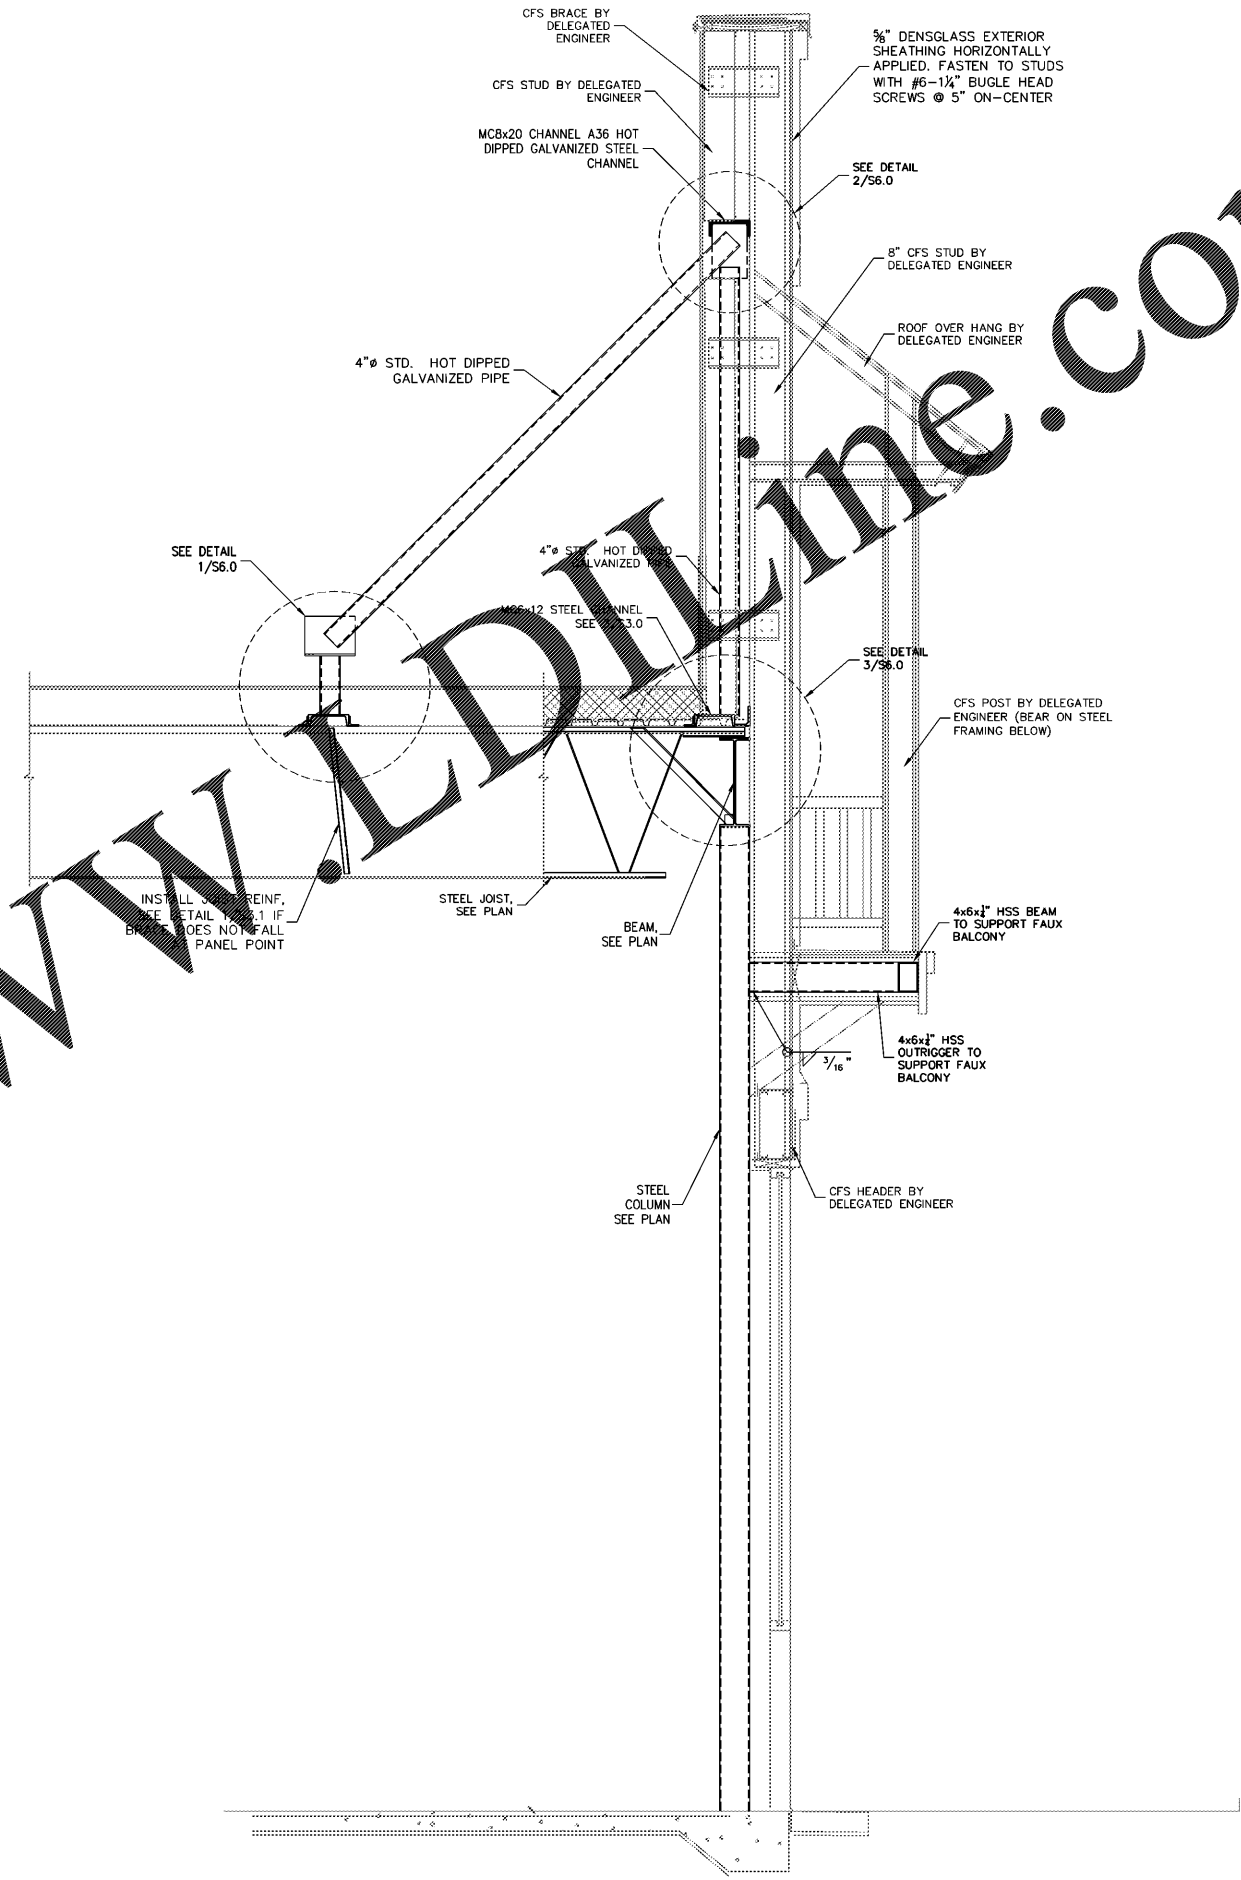

2 SECTION  
S5.1 SCALE: 3/4" = 1'-0"

**SABO**  
STRUCTURAL  
ENGINEERING  
1205 BEACH BLVD  
JAY BEACH, FL  
904-712-5750  
CHRIS@SABOENG.COM

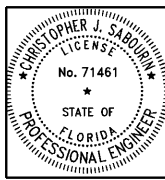

10.01.18  
Christopher J Sabourin PE  
FL PE#71461

PLAN NAME	BRANAN FIELD WALK
DATE	10.01.18
SSE No.	RWIL-18-0133

ISSUE	DATE
PERMIT	10.01.18
REVISIONS	DATE

STRUCTURAL ENGINEERING FOR  
BUILDING 1  
BRANAN FIELD WALK  
MIDDLEBERG, FL

**FIELD ALTERATION**  
CONTRACTOR SHALL CONTACT CHRISTOPHER SABOURIN PE PRIOR TO MAKING ANY STRUCTURAL FIELD MODIFICATIONS WHICH MAY VARY FROM THE INTENT OF THE ORIGINAL CONTRACTOR DOCUMENTS. ANY FIELD ALTERATIONS MADE PRIOR TO BEING APPROVED BY CHRISTOPHER SABOURIN MAY RESULT IN ADDITIONAL ENGINEERING OR INSPECTION FEES.

**SCALING**  
DO NOT SCALE DIMENSIONS FROM THESE DRAWINGS. IF A DIMENSION IS UNCLEAR REFER TO THE ARCHITECTURAL DRAWINGS OR CONTACT THE EDR.

BUILDING SECTIONS

SHEET  
**S5.1**  
SHEET 13 OF 15

Order Plans @ [www.weldline.com](http://www.weldline.com)