


SCHEMATIC ELEVATION TO DESCRIBE DESIGN INTENT. NOT ALL STRUCTURAL ELEMENTS INDICATED HEREIN. SEE PLANS AND SECTIONS FOR ADDITIONAL INFORMATION.

SHOP DRAWINGS SHALL BE SUBMITTED TO ARCHITECT & ENGINEER OF RECORD FOR APPROVAL PRIOR TO FABRICATION

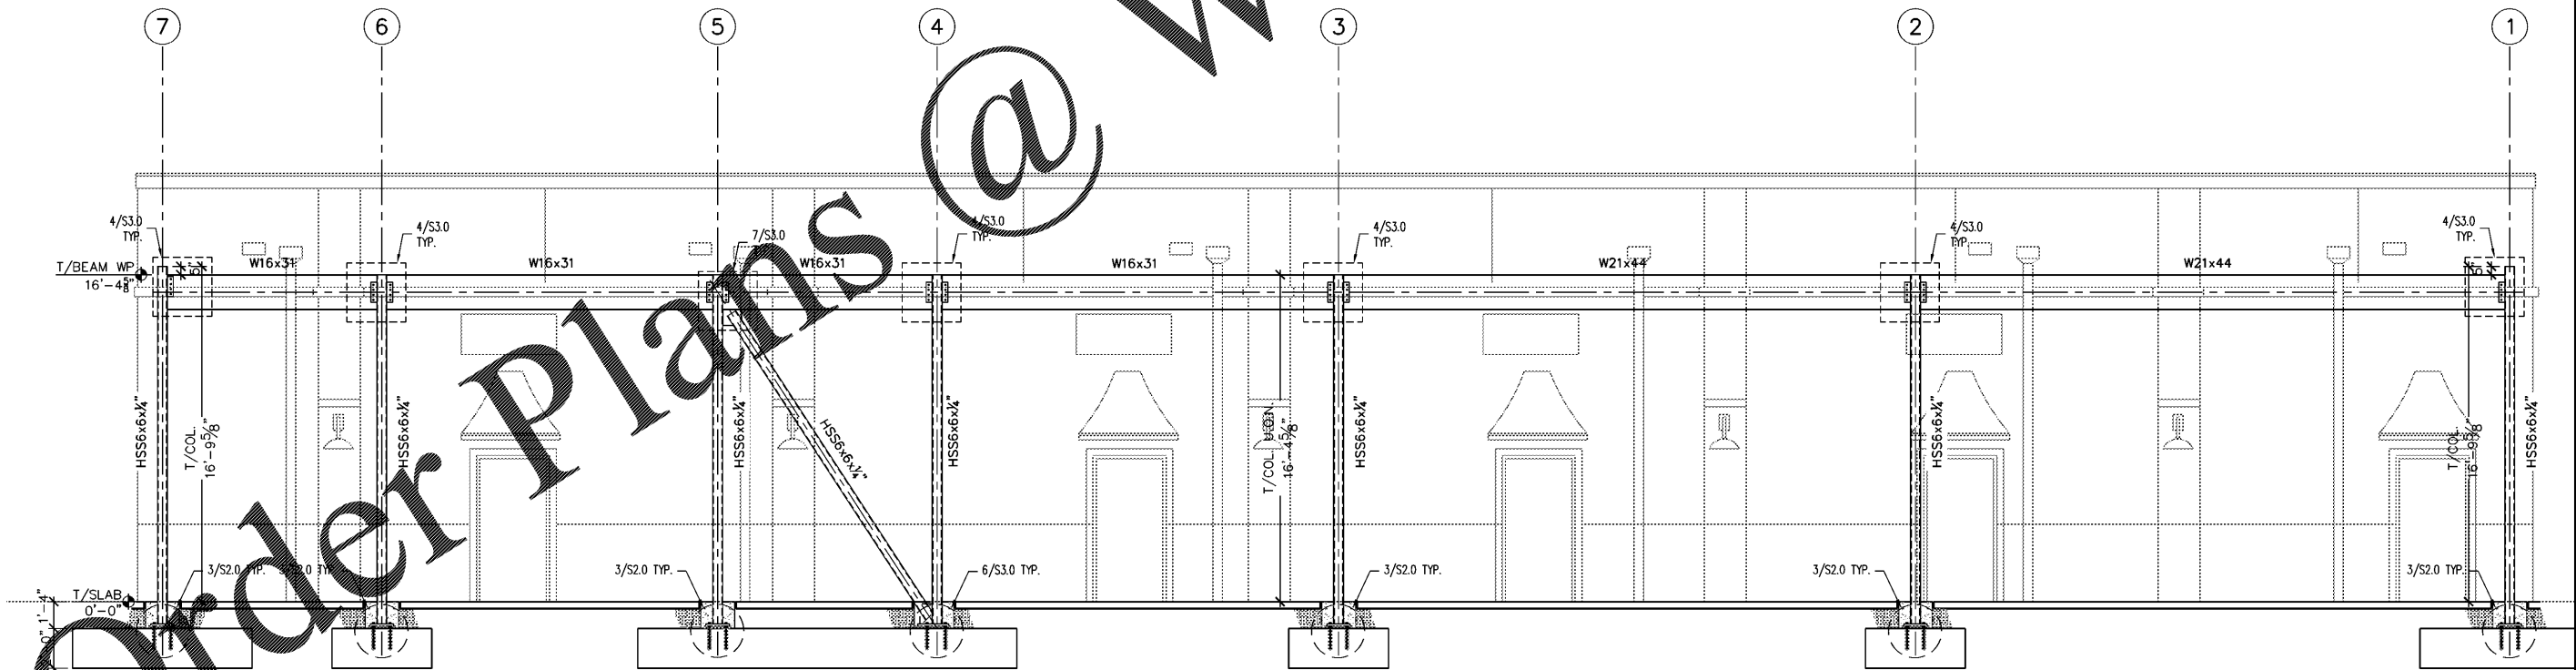


1 BUILDING 2 FRONT SCHEMATIC STEEL FRAMING ELEVATIONS (COLUMN LINE A)  
S4.01 SCALE: 1/4" = 1'-0"



2 BUILDING 2 REAR SCHEMATIC STEEL FRAMING ELEVATIONS (COLUMN LINE D)  
S4.01 SCALE: 1/4" = 1'-0"

SABO  
STRUCTURAL  
ENGINEERING  
1205 BEACH BLVD  
JAY BEACH, FL  
904-712-5750  
CHRIS@SABOENG.COM

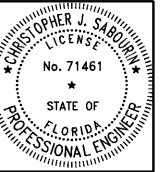

10.01.18  
Christopher J Sabourin PE  
FL PE#71461

PLAN NAME  
BRANAN FIELD WALK  
DATE  
10.01.18  
SSE No.  
RW18-0133

ISSUE	DATE
PERMIT	10.01.18

REVISIONS	DATE

STRUCTURAL ENGINEERING FOR  
BUILDING 2  
BRANAN FIELD WALK  
MIDDLEBERG, FL

FIELD ALTERATION  
CONTRACTOR SHALL CONTACT  
CHRISTOPHER SABOURIN PE PRIOR TO  
MAKING ANY STRUCTURAL FIELD  
MODIFICATIONS WHICH MAY VARY  
FROM THE INTENT OF THE ORIGINAL  
CONSTRUCTION DOCUMENTS. ANY  
FIELD ALTERATIONS MADE PRIOR TO  
BEING APPROVED BY CHRISTOPHER  
SABOURIN MAY RESULT IN ADDITIONAL  
ENGINEERING OR INSPECTION FEES.

SCALING  
DO NOT SCALE DIMENSIONS FROM  
THESE DRAWINGS. IF A DIMENSION IS  
UNCLEAR REFER TO THE  
ARCHITECTURAL DRAWINGS OR  
CONTACT THE EDR.

BUILDING 2  
STEEL  
FRAMING  
ELEV

SHEET  
S4.01  
SHEET 10 OF 13