

**GENERAL NOTES**

- 1 NEW WORK FIRE ALARM SHALL BE CONNECTED TO THE EXISTING FIRE ALARM CONTROL PANEL.



**Mulherin Custodial Home**  
**2496 Halls Mill Road**  
**Mobile, AL 36606**

THIS DRAWING AND ITS REPRODUCTIONS ARE THE PROPERTY OF THE ARCHITECT AND MAY NOT BE REPRODUCED, PUBLISHED, OR USED IN ANY MANNER WITHOUT THE PERMISSION OF THE ARCHITECT.

REVISIONS	
MARK	DATE



SHEET NAME  
**NEW WORK AUXILIARY PLAN**

PROJECT NO. 2018-16

DATE  
 SEPTEMBER 28, 2018

SHEET NO.

**E6.0**

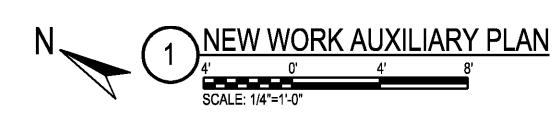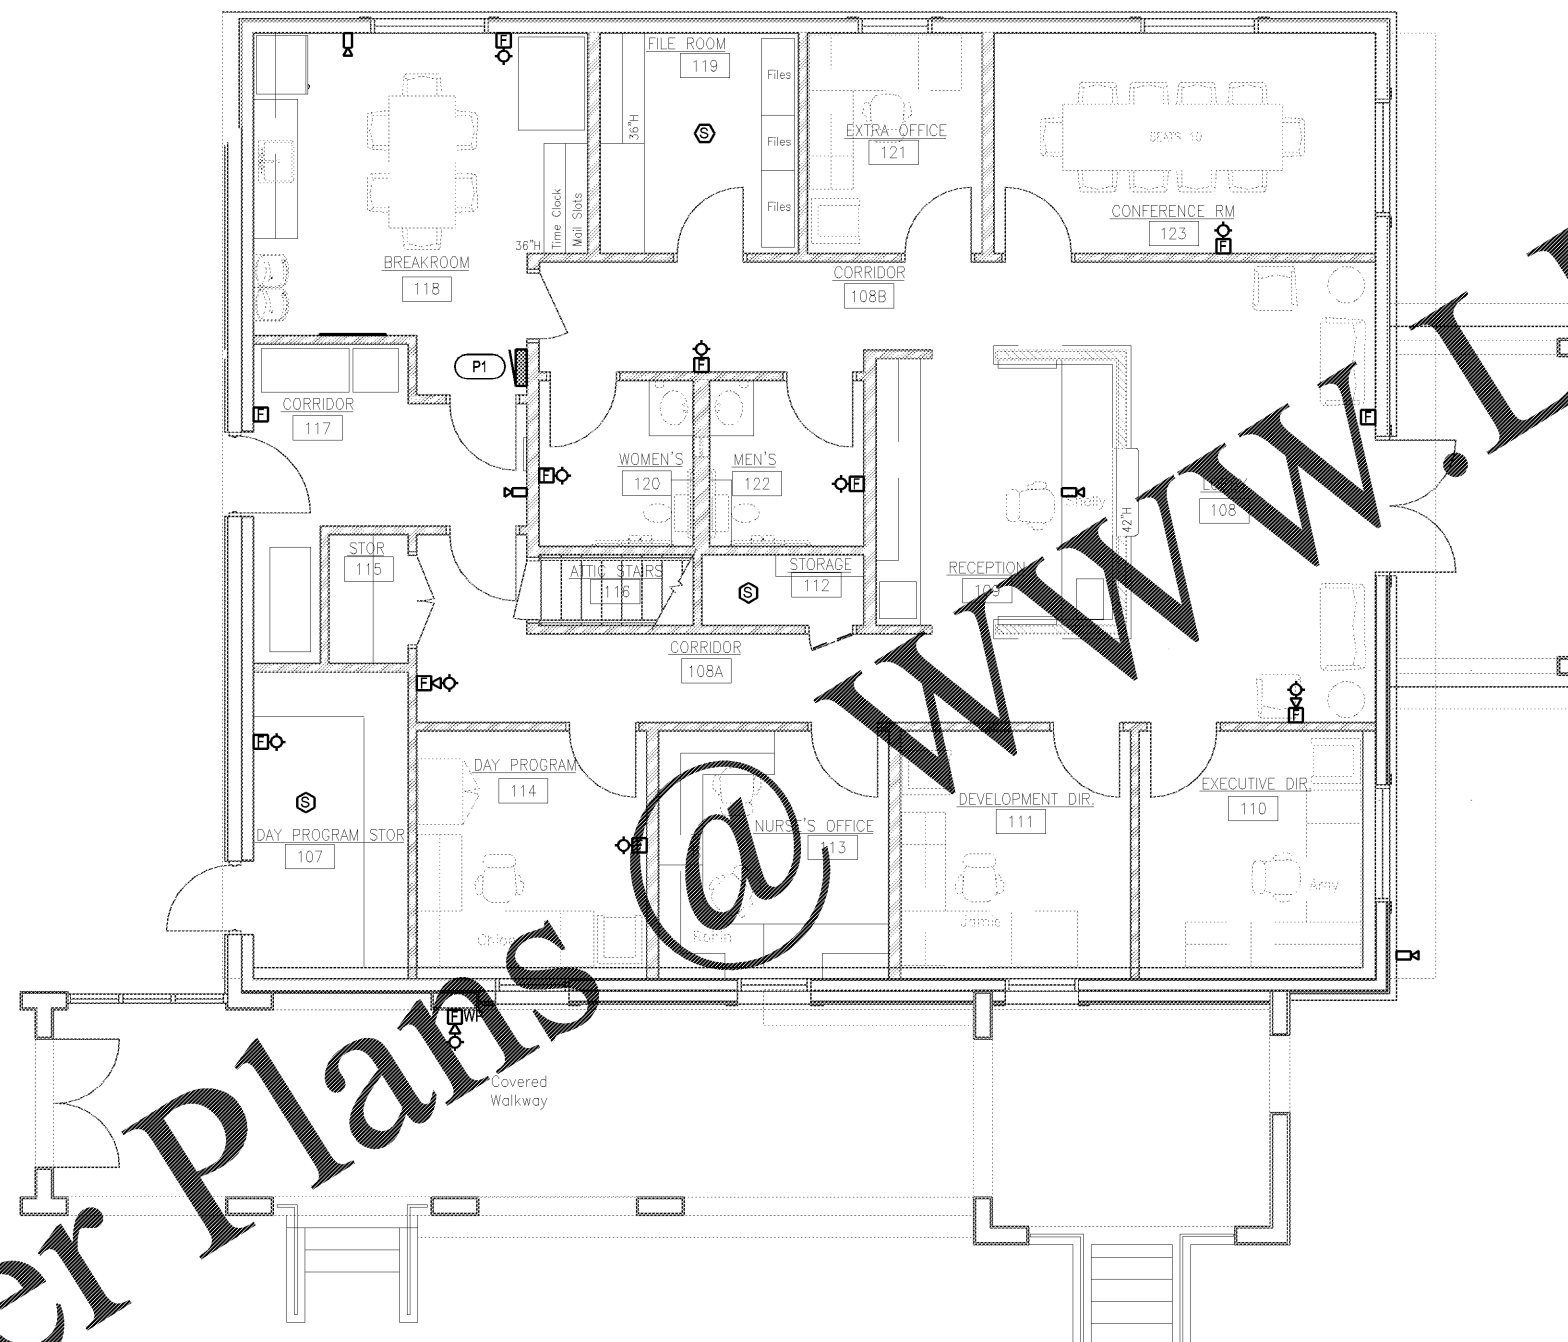

Order Plans @

WWW.LDILine.com