




**01 INTERIOR ELEVATION**  
SCALE: 3/8" = 1'-0"

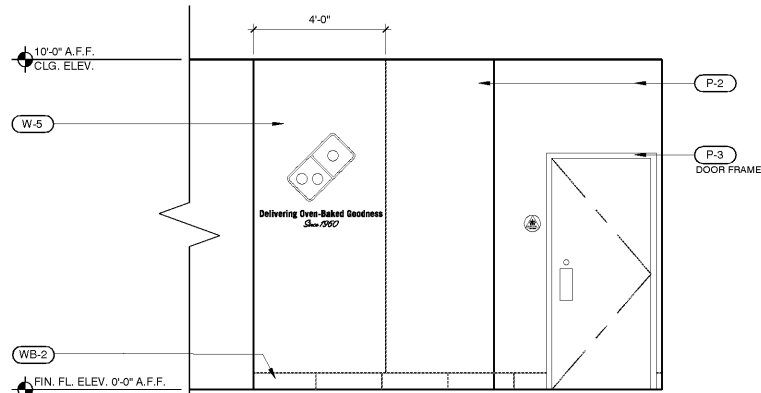


**02 INTERIOR ELEVATION**  
SCALE: 3/8" = 1'-0"

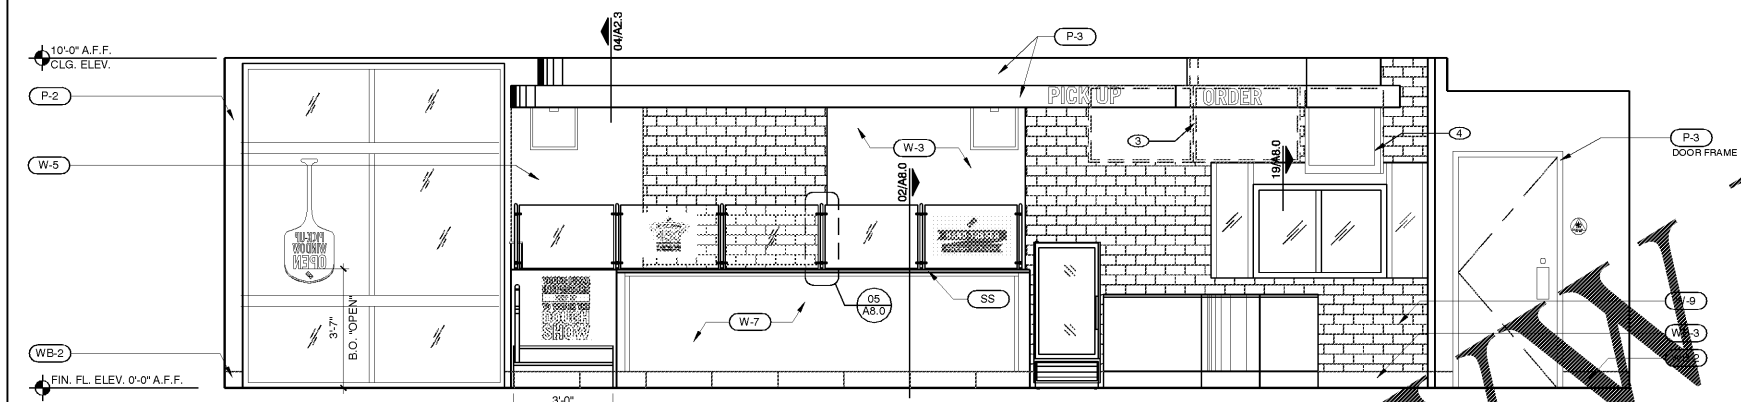

**03 INTERIOR ELEVATION**  
SCALE: 3/8" = 1'-0"

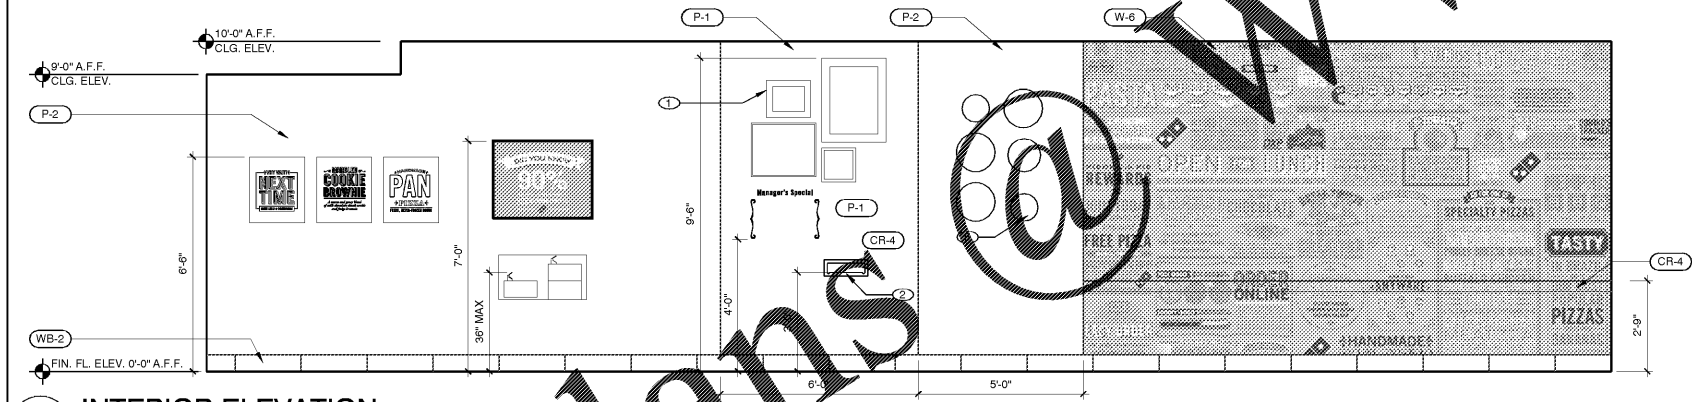

**04 INTERIOR ELEVATION**  
SCALE: 3/8" = 1'-0"

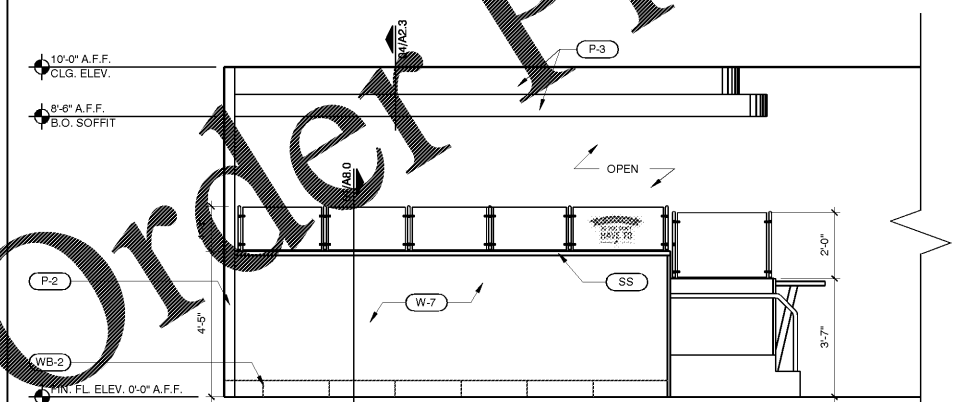

**05 INTERIOR ELEVATION**  
SCALE: 3/8" = 1'-0"

**GENERAL INTERIOR ELEVATION NOTES**


- ALL INTERIOR FINISHES SHALL BE CLASS C OR BETTER.
- CONTRACTOR SHALL FLOAT/SCRAPE FLOOR TO BE LEVEL AND PREPARE FOR SCHEDULED FINISH. FINISH TRANSITIONS SHALL NOT EXCEED 1/2" DIFFERENTIAL EITHER BETWEEN NEW OR NEW AND EXISTING FINISHES.
- CONTRACTOR TO RESERVE SPECIFIED FLOORING AND BASE UPON BEING AWARDED THE BID TO ENSURE AVAILABILITY AND TIMELY INSTALLATION. SUBSTITUTIONS ARE NOT PERMITTED UNLESS APPROVED BY OWNER.
- PARTITIONS SHALL RECEIVE LEVEL 5 FINISH AND TWO COATS OF SPECIFIED PAINT THROUGHOUT. U.O.N. - REFERENCE ELEVATIONS AND FINISH SCHEDULES.
- GENERAL CONTRACTOR SHALL TOUCH-UP OR REPAINT AS NEEDED AFTER COMPLETION OF WORK.
- PROVIDE A BEAD OF CAULK AT VISIBLE INTERSECTIONS BETWEEN MILLWORK AND WALLS WHERE A GAP OCCURS OR LIGHT SHINES THROUGH. CAULK'S TO MATCH SURROUNDING MATERIAL.
- CONTACT ARCHITECT WITH QUESTIONS REGARDING PATTERN, FINISH, STARTING POINTS, ETC.
- ANY TILE FLOOR OTHER THAN SLAB ON GRADE SHALL HAVE WATERPROOF MEMBRANE WITH EPDM JOINT.
- GROUT SEALANT NOT REQUESTED.

**INTERIOR ELEVATION KEYNOTES**

- 1 HERITAGE PHOTO
- 2 RECESSED CHAIR TRAY
- 3 MENU BOARDS. REFER TO DOMINO'S CONSTRUCTION MANUAL FOR INSTALLATION REQUIREMENTS.
- 4 DOMINO'S PIZZA TRACKER
- 5 PIZZA PAN ART

**CARRY D. McLAIN**  
ARCHITECT


2651 IRVING BLVD.  
DALLAS, TEXAS 75207  
TEL: 972-861-2296

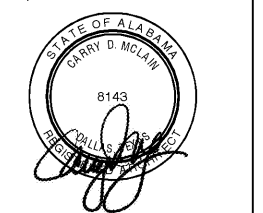

09-24-18

CLIENT PROJECT # 5879  
ARCHITECTURAL PROJECT NO.: 385-071  
DRAWN BY: RC  
CHECKED BY: CT/RO

DOMINO'S PIZZA  
30 FRANK LLOYD WRIGHT DRIVE  
ANN ARBOR, MI 48105  
TEL: 314.910.8560

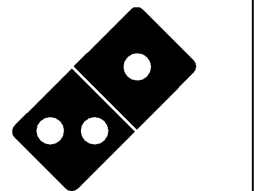

**Domino's**

**DOMINO'S PIZZA**  
#5879  
3871 AIRPORT BLVD.  
MOBILE, AL 36608

NO.	REVISIONS	DATE

PLANNING REVIEW ISSUE DATE: N/A  
CLIENT REVIEW ISSUE DATE: 08/13/2018  
LANDLORD REVIEW ISSUE DATE: 08/13/2018  
BID ISSUE DATE: 09/24/2018  
HEALTH DEPT. REVIEW ISSUE DATE: 09/24/2018  
BUILDING REVIEW ISSUE DATE: 09/24/2018  
CONSTRUCTION ISSUE DATE: 09/24/2018

DRAWING TITLE:  
**INTERIOR ELEVATIONS**

DRAWING NUMBER:  
**A6.0**