

CONTRACTOR(S) SHALL VERIFY EXISTING CONDITIONS AND CORRELATE DIMENSIONS PRIOR TO PROVIDING THE WORK DETAILED IN THESE DRAWINGS, AND SHALL PROMPTLY NOTIFY THE ARCHITECT OF ANY DISCREPANCIES.

FOR REFERENCE ONLY

IGI
 ARCHITECTURAL GROUP INTERNATIONAL
 1000 Peachtree Street, N.E.
 Atlanta, GA 30309
 (404) 525-8888
 www.igi.com

BBBY REVISION TRACKER	
DD'S	PERMIT SET


BED BATH & BEYOND
 Beyond any store of its kind.
 PROJECT NAME & LOCATION:
103 ALPHARETTA, GA
 6050 NORTH POINT PARKWAY
 ALPHARETTA, GA 30022
 BED BATH & BEYOND
 CORPORATE OFFICES:
 650 LIBERTY AVE.
 UNION, NJ 07083
 (908) 688-0888 (OFFICE)
 (908) 688-0295 (FAX)

DISTRIBUTION	DATE
OWNER REVIEW	09/13/18
PERMIT SET	09/25/18


ARCH. PROJECT#	BBB PROJECT#

DRAWN	CHECKED
ERO	TBS


DRAWING TITLE:
OVERALL HIGH PILE STORAGE PLAN

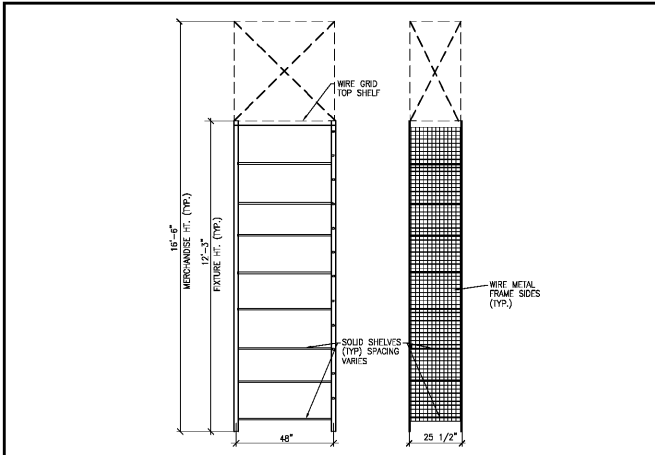


DETAIL "A" (SALES FLOOR GABLES) SCALE: NTS

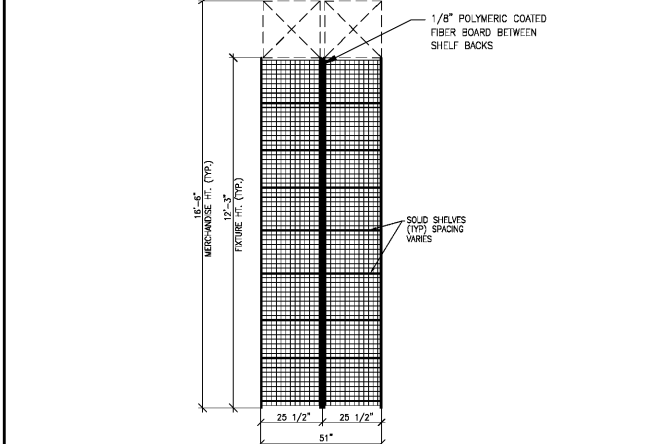

DETAIL "B" (SALES FLOOR BACK TO BACK) SCALE: NTS

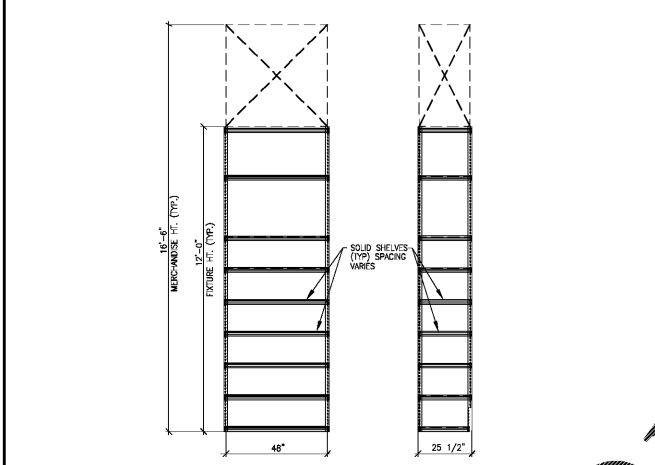

DETAIL "C" (STOCK ROOM RACKS) SCALE: NTS

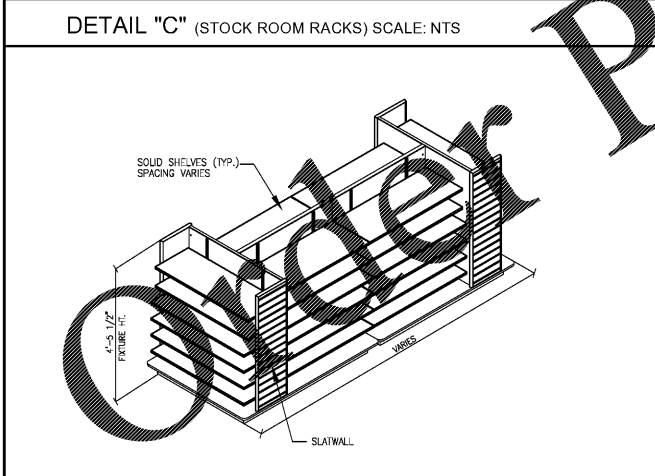

DETAIL "D" (SALES FLOOR DIVIDERWALL) SCALE: NTS


HIGH PILE STORAGE AREA IS 4,635 SQ. FT.

LEGEND

- DENOTES DETAIL "A" & "B"
- DENOTES DETAIL "C"
- DENOTES NO HIGH PILE
- DENOTES 12'-0" HIGH GONDOLAS

GENERAL NOTES

1. SOLID SHELVES ARE 3/4" THICK POLYMERIC COATED PARTICLE BOARD 24" DEEP 48" LONG
2. EACH SHELF IS SUSPENDED ON WIRE UPRIGHTS WITH METAL REBAR

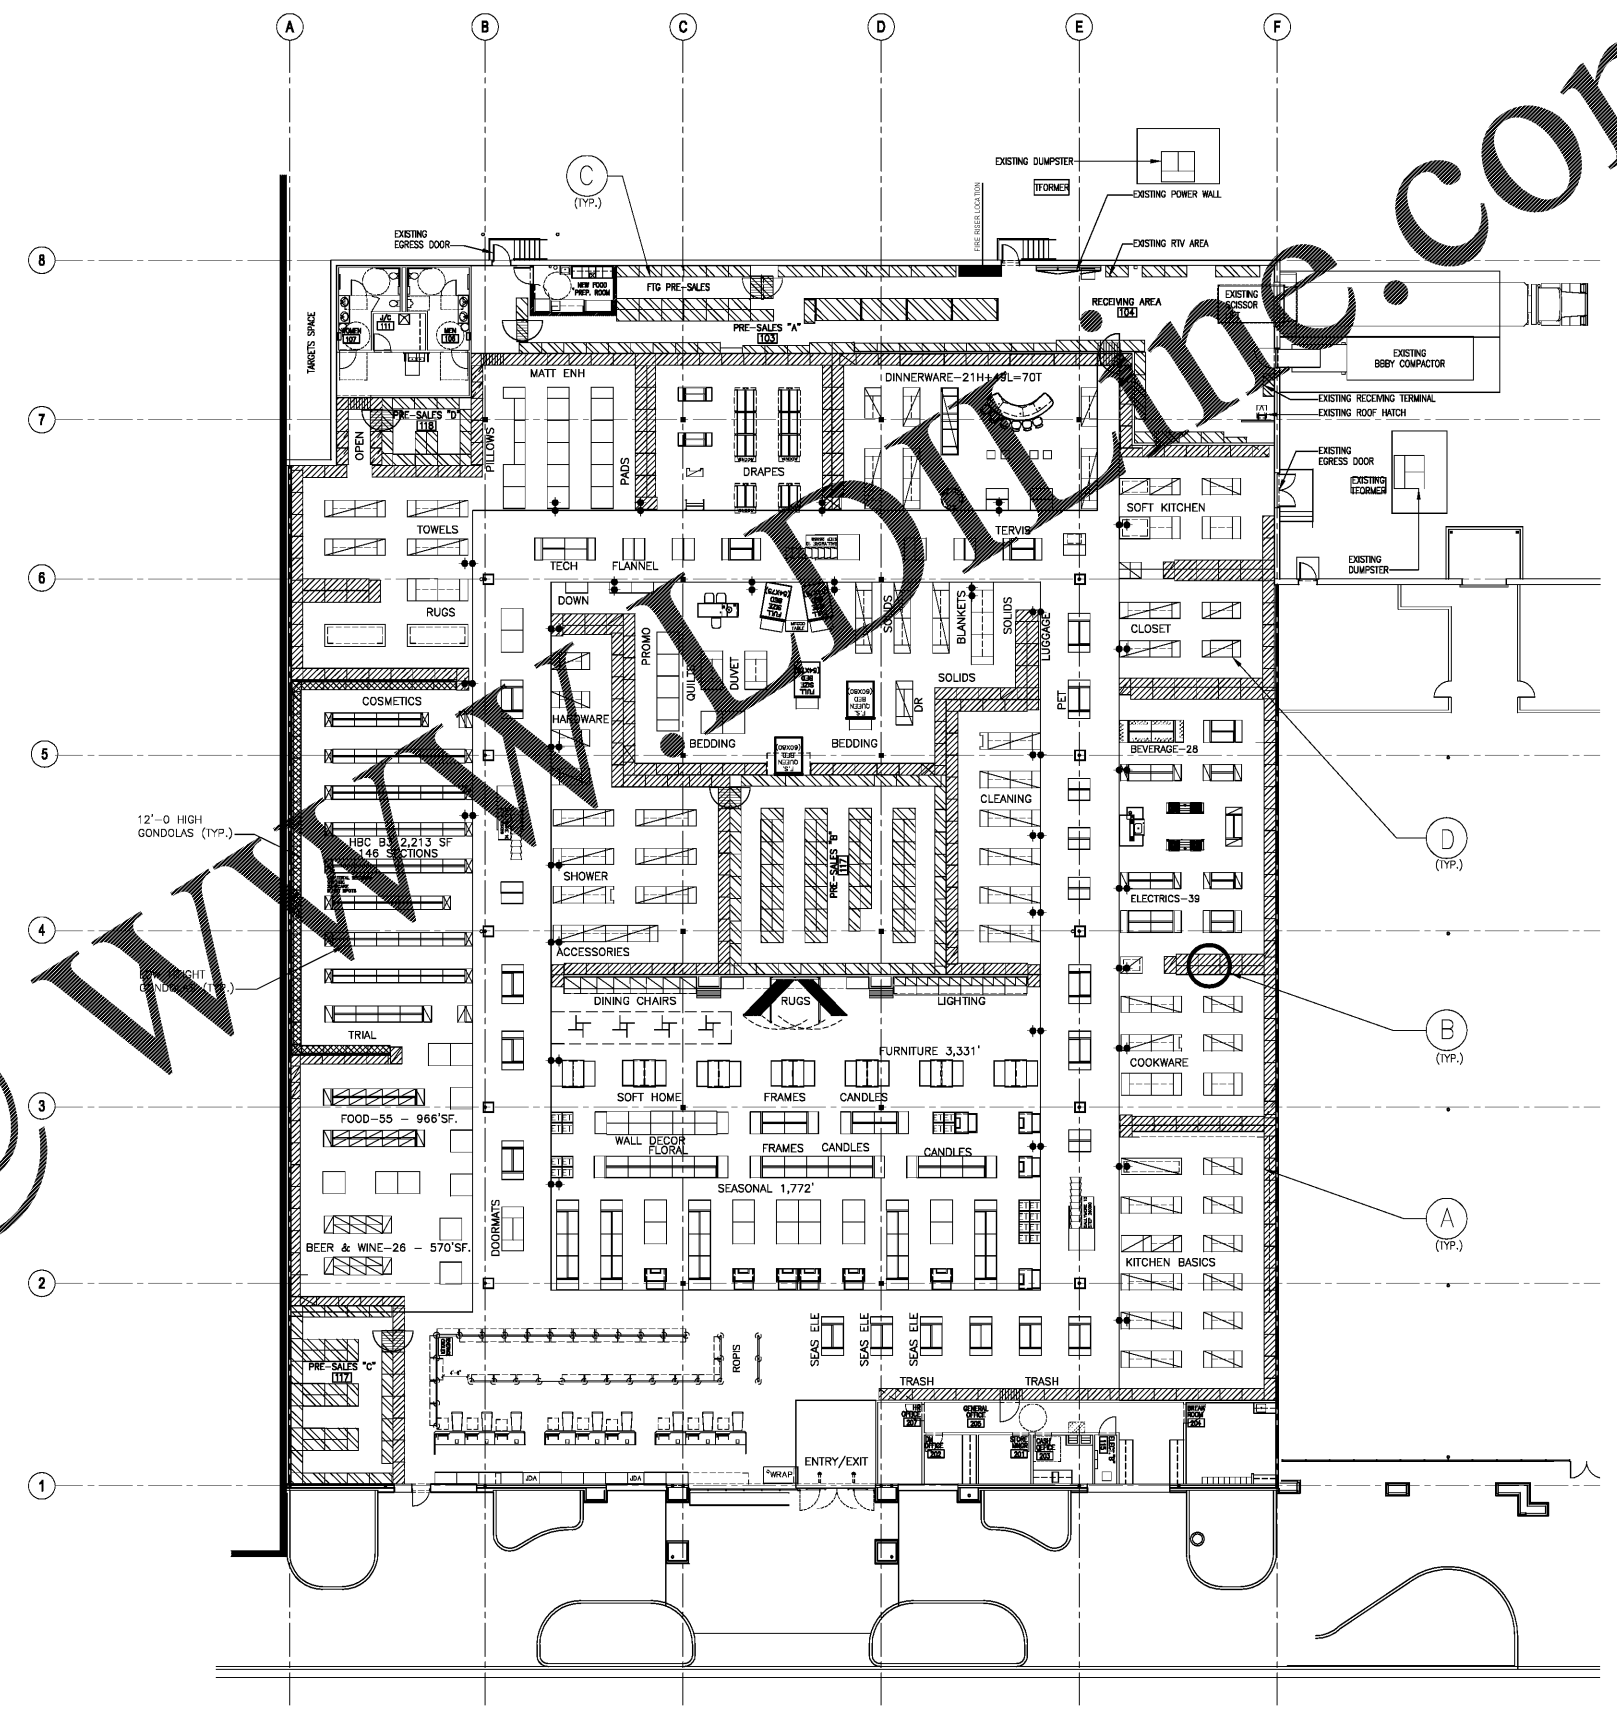

HIGH PILE STORAGE PLAN

SCALE: 1/16" = 1'-0"