


Order Plans @

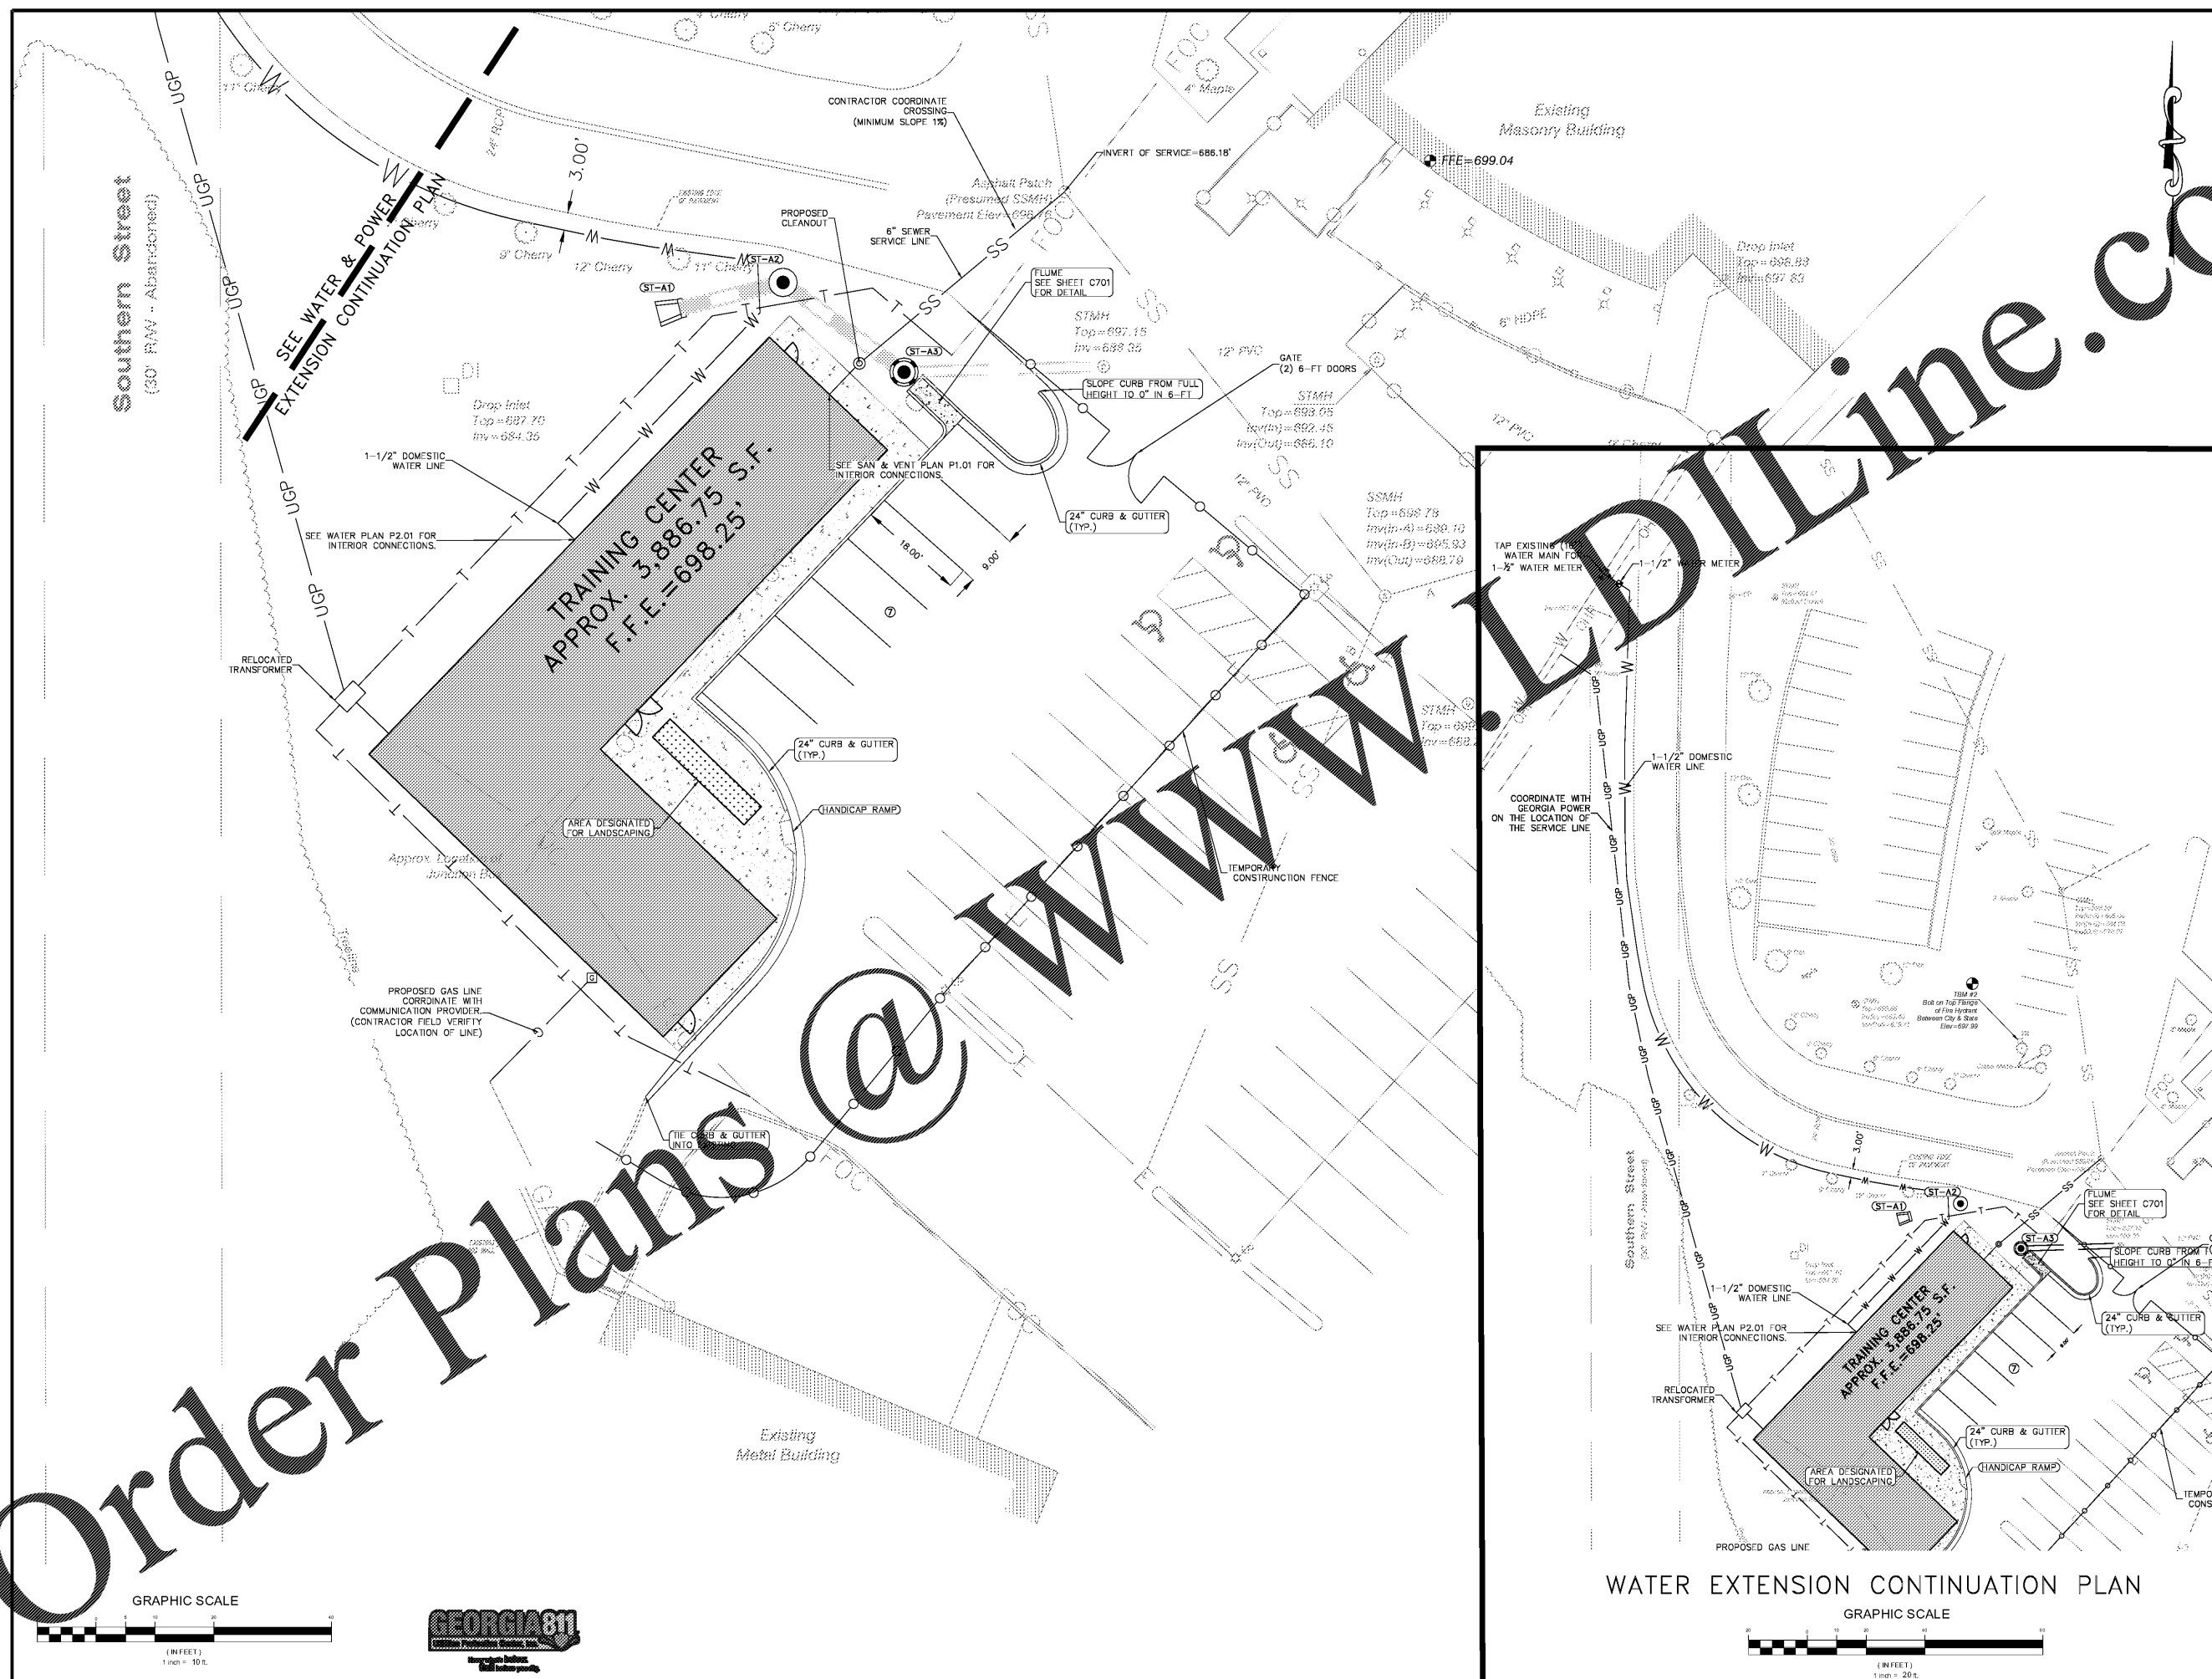

WATER EXTENSION CONTINUATION PLAN

PROJECT NO.:	18090
DATE:	07-19-18
REVISIONS:	
XX/XX/XXXX	SUBMITTER TO
XX	
SOUTHLAND ENGINEERING CIVIL ENGINEERS - LAND SURVEYORS - LAND PLANNERS 114 OLD MILL ROAD, CARTERSVILLE, GEORGIA 30120 PHONE: 770-387-0440 FAX: 770-607-5151	
CITY OF ROME FLOYD COUNTY JAIL TRAINING CENTER LAND LOT(S) 193, 23rd DISTRICT, 3rd SECTION, CITY OF ROME, FLOYD COUNTY, GEORGIA	
GSWCC NO. 3422	
SHEET TITLE:	
EXISTING CONDITIONS & DEMOLITION PLAN	
DRAWING NO.:	
C101	