



EA OOC ARCHITECTS
 2526 NEW CALHOUN HIGHWAY N.E.
 ATLANTA, GEORGIA 30328
 404-214-5200 PHONE
 404-214-5208 FAX


RELOCATED TRAINING CENTER
 FOR
 THE FLOYD COUNTY JAIL
 2526 NEW CALHOUN HIGHWAY N.E.
 ROME, GEORGIA 30161

DATE	REVISION


PROJECT NO:
420.03.01
 DATE:
JULY 17, 2018
 DRAWING TITLE:
BUILDING SECTIONS

A4.20


THIS DRAWING AND ANY REPRODUCTIONS ARE THE PROPERTY AND COPYRIGHT OF EA OOC ARCHITECTS, INC. AND MAY NOT BE REPRODUCED OR TRANSMITTED IN ANY FORM OR BY ANY MEANS WITHOUT THE EXPRESS WRITTEN PERMISSION OF EA OOC ARCHITECTS, INC.

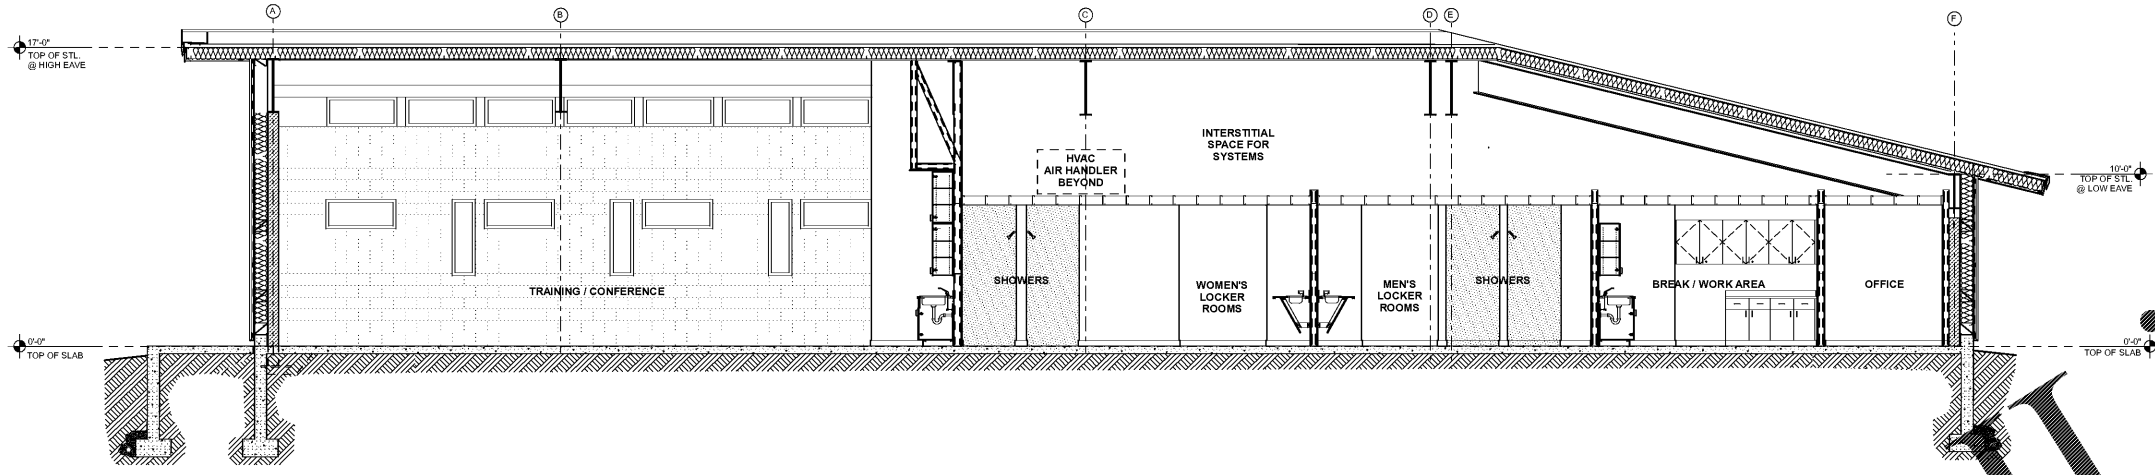

1
A4.20
 BUILDING SECTION THRU TRAINING / CONF. AND LOCKER ROOMS
 SCALE: 1/4" = 1'-0"

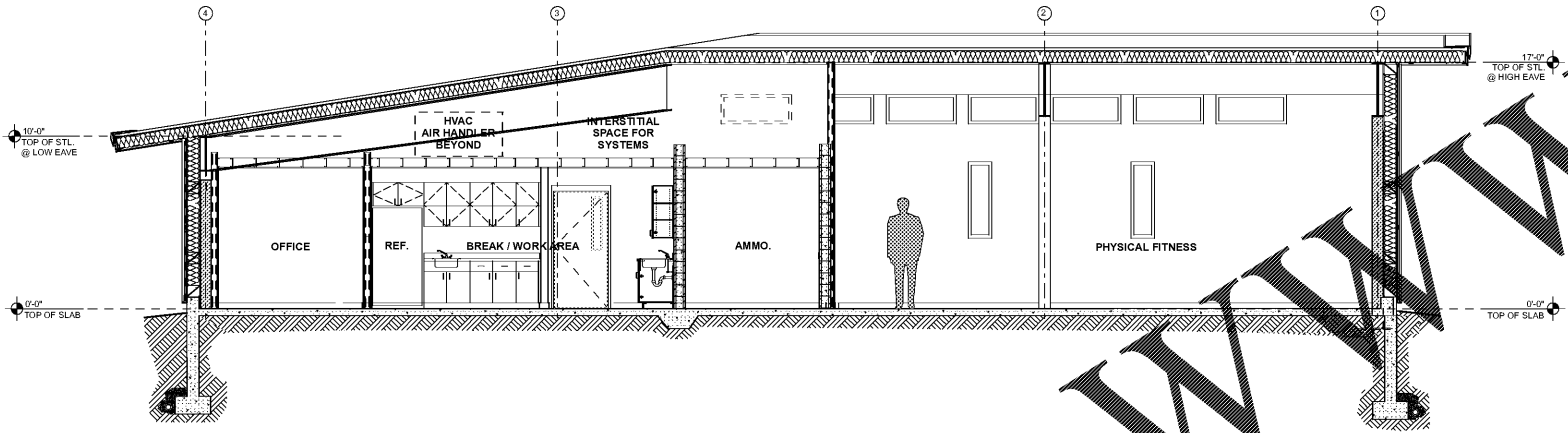

2
A4.20
 BUILDING SECTION THRU OFFICES AND PHYSICAL FITNESS
 SCALE: 1/4" = 1'-0"

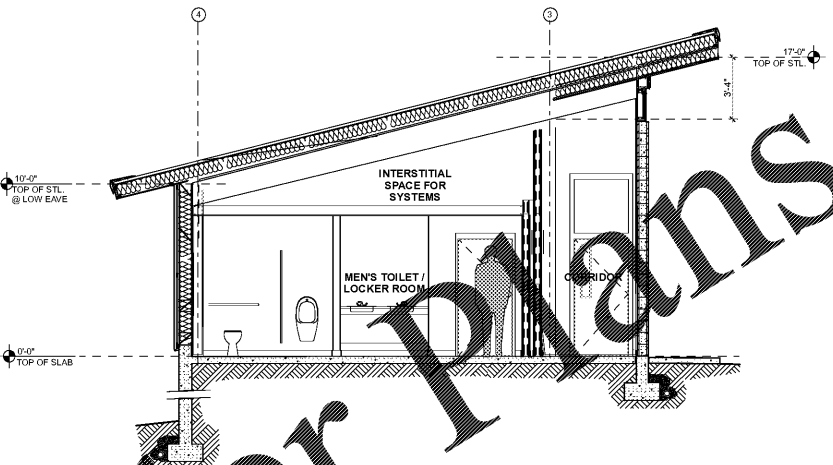

3
A4.20
 CROSS SECTION THRU MEN'S AND CORRIDOR
 SCALE: 1/4" = 1'-0"

BIM Server: PEA-Server 2\1420.03.01 Floyd Co Training Facilities

Order Plans @

WWW.LDILine.com