





5525 Interstate North Pkwy
Suite 200
Atlanta, GA 30328
404-965-1287 tel
404-601-9859 fax
cauliga@westsideengineering.com



PEACOCK ARCHITECTS
5525 INTERSTATE NORTH PKWY
ATLANTA, GEORGIA 30328
404-214-5200 PHONE
404-214-5208 FAX

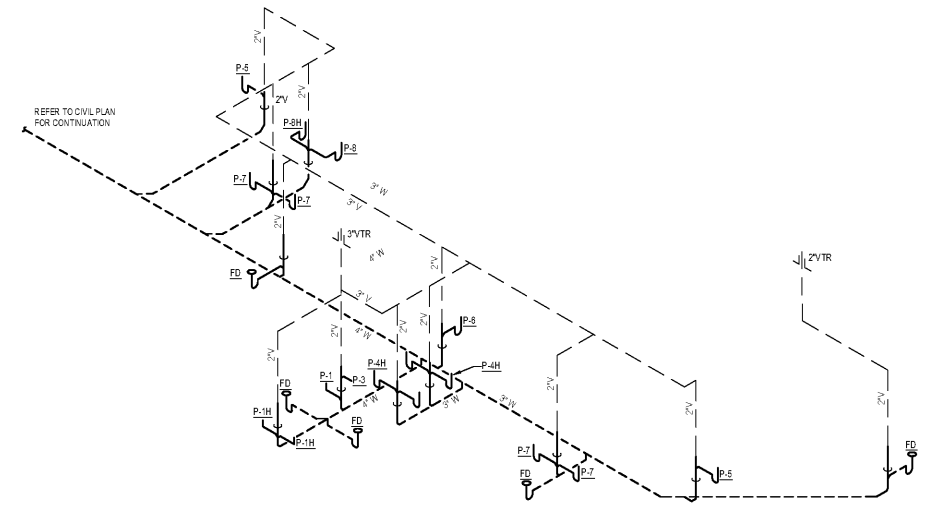

2 SAN & VENT RISER - PLUMBING
SCALE: 1/4" = 1'-0"

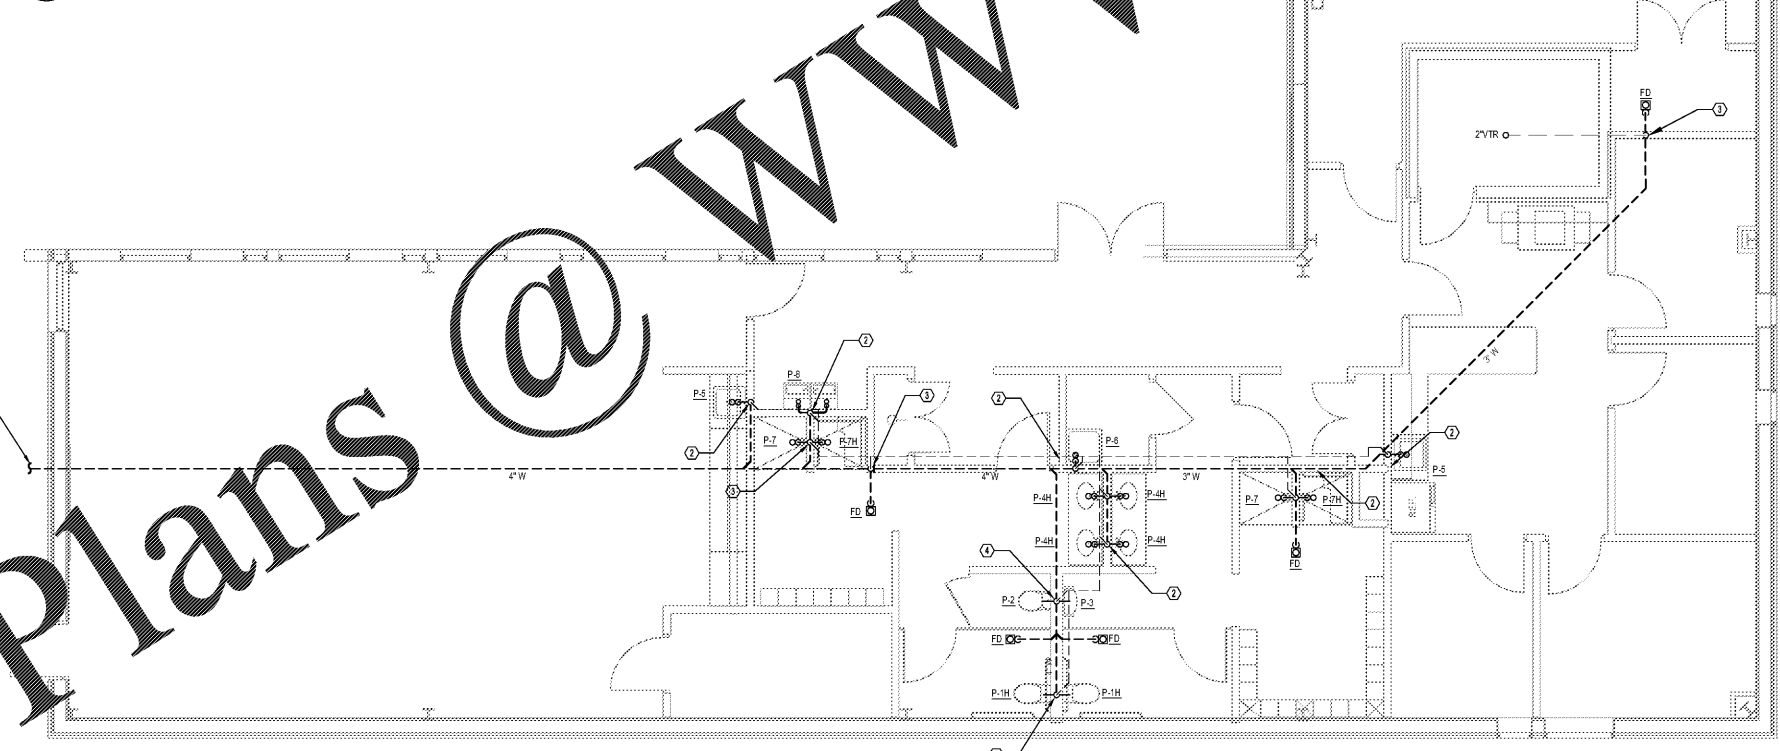

1 SAN & VENT PLAN - PLUMBING
SCALE: 1/4" = 1'-0"

- KEY NOTES: ○
- 4"W & 2"V.
 - 2"W & V.
 - 3"W & 2"V.
 - 4"W & 3"VTR.

1" SAN
I.E. = 3" BELOW
FINISHED FLOOR.
SEE CIVIL FOR
CONTINUATION.

REFER TO CIVIL PLAN
FOR CONTINUATION

Order Plans @ www.LDILine.com

RELOCATED TRAINING CENTER
FOR
THE FLOYD COUNTY JAIL
2526 NEW CALHOUN HIGHWAY N.E.
ROME, GEORGIA 30161



DATE	REVISION

PROJECT NO:
420 03 01
DATE:
JULY 17, 2018
DRAWING TITLE:
SAN & VENT PLAN -
PLUMBING

P1.01

THIS DRAWING AND ANY REPRODUCTIONS ARE THE PROPERTY AND COPYRIGHT OF PEACOCK ARCHITECTS, INC. AND MAY NOT BE USED IN ANY MANNER WITHOUT THE EXPRESSED WRITTEN PERMISSION OF PEACOCK ARCHITECTS, INC.