


2 WATER RISER - PLUMBING
 SCALE: 1/4" = 1'-0"

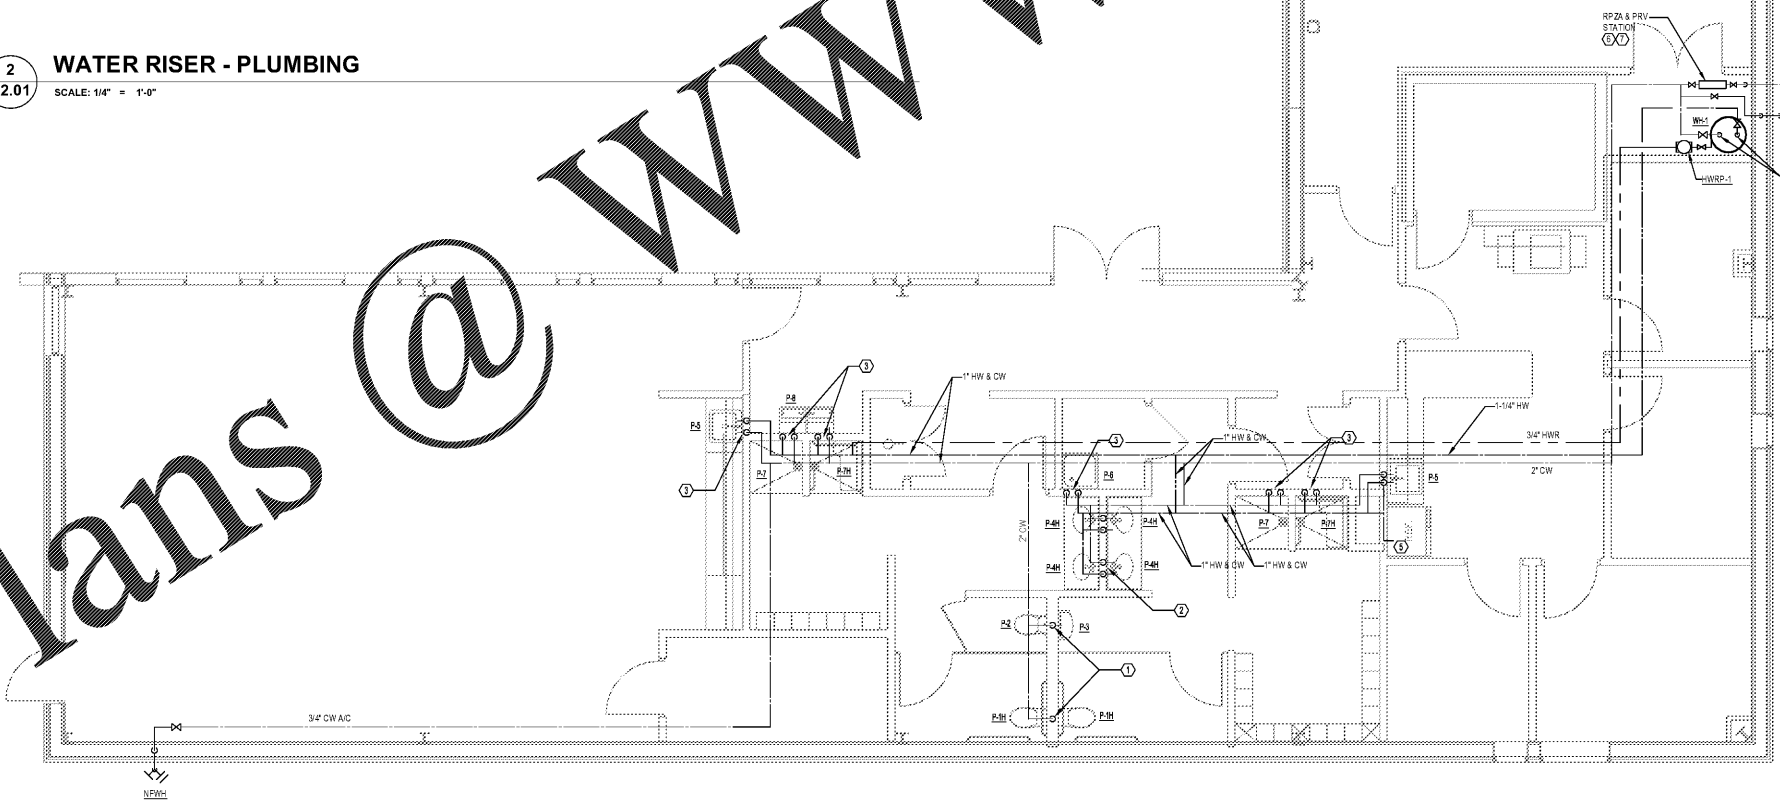

1 WATER PLAN - PLUMBING
 SCALE: 1/4" = 1'-0"

- KEY NOTES:**
- 1" CW DN.
 - 3/4" CW & HW DN.
 - 1/2" CW & HW DN.
 - 1 1/4" HW & CW DN TO WH-1.
 - ROUTE 1/2" CW WITHIN WALL TO ICE MAKER BOX FOR REFRIGERATOR. COORDINATE EXACT LOCATION WITH EQUIPMENT LAYOUT TO ENSURE ICE MAKER BOX IS NOT VISIBLE. PROVIDE FINAL CONNECTION TO EQUIPMENT. ICE MAKER BOX BASIS OF DESIGN: OATEY 3869.
 - BACKFLOW PREVENTER SHALL BE LEAD FREE, REDUCED PRESSURE ZONE ASSEMBLY (RPZ), WATTS LF309 OR EQUAL. INSTALL HIGH ON WALL.
 - INSTALL PRV STATION HIGH ON WALL. REFER TO DETAIL SFP.1.

RELOCATED TRAINING CENTER
 FOR
 THE FLOYD COUNTY JAIL
 2526 NEW CALHOUN HIGHWAY N.E.
 ROME, GEORGIA 30161



DATE	REVISION

PROJECT NO:
 420 03 01
 DATE:
 JULY 17, 2018
 DRAWING TITLE:
 WATER PLAN -
 PLUMBING

P2.01

THIS DRAWING AND ANY REPRODUCTIONS ARE THE PROPERTY AND COPYRIGHT OF FRACOCK ARCHITECTS, INC. AND MAY NOT BE USED IN ANY MANNER WITHOUT THE EXPRESSED WRITTEN PERMISSION OF FRACOCK ARCHITECTS, INC.

Order Plans @ www.LDILine.com