




5525 Interstate North Pkwy
Suite 200
Atlanta, GA 30328
404-965-1287 tel
404-601-9859 fax
cauliga@westside-engineering.com



BEACOCK ARCHITECTS
5525 INTERSTATE NORTH PKWY
ATLANTA, GEORGIA 30328
404-214-5200 PHONE
404-214-5208 FAX

KEYNOTES

① PROVIDE CONDUIT FROM SECURITY DEVICE TO JUNCTION BOX FOR DOOR INTERLOCK UNIT ABOVE CEILING. COORDINATE EXACT REQUIREMENTS WITH SYSTEM PROVIDER.

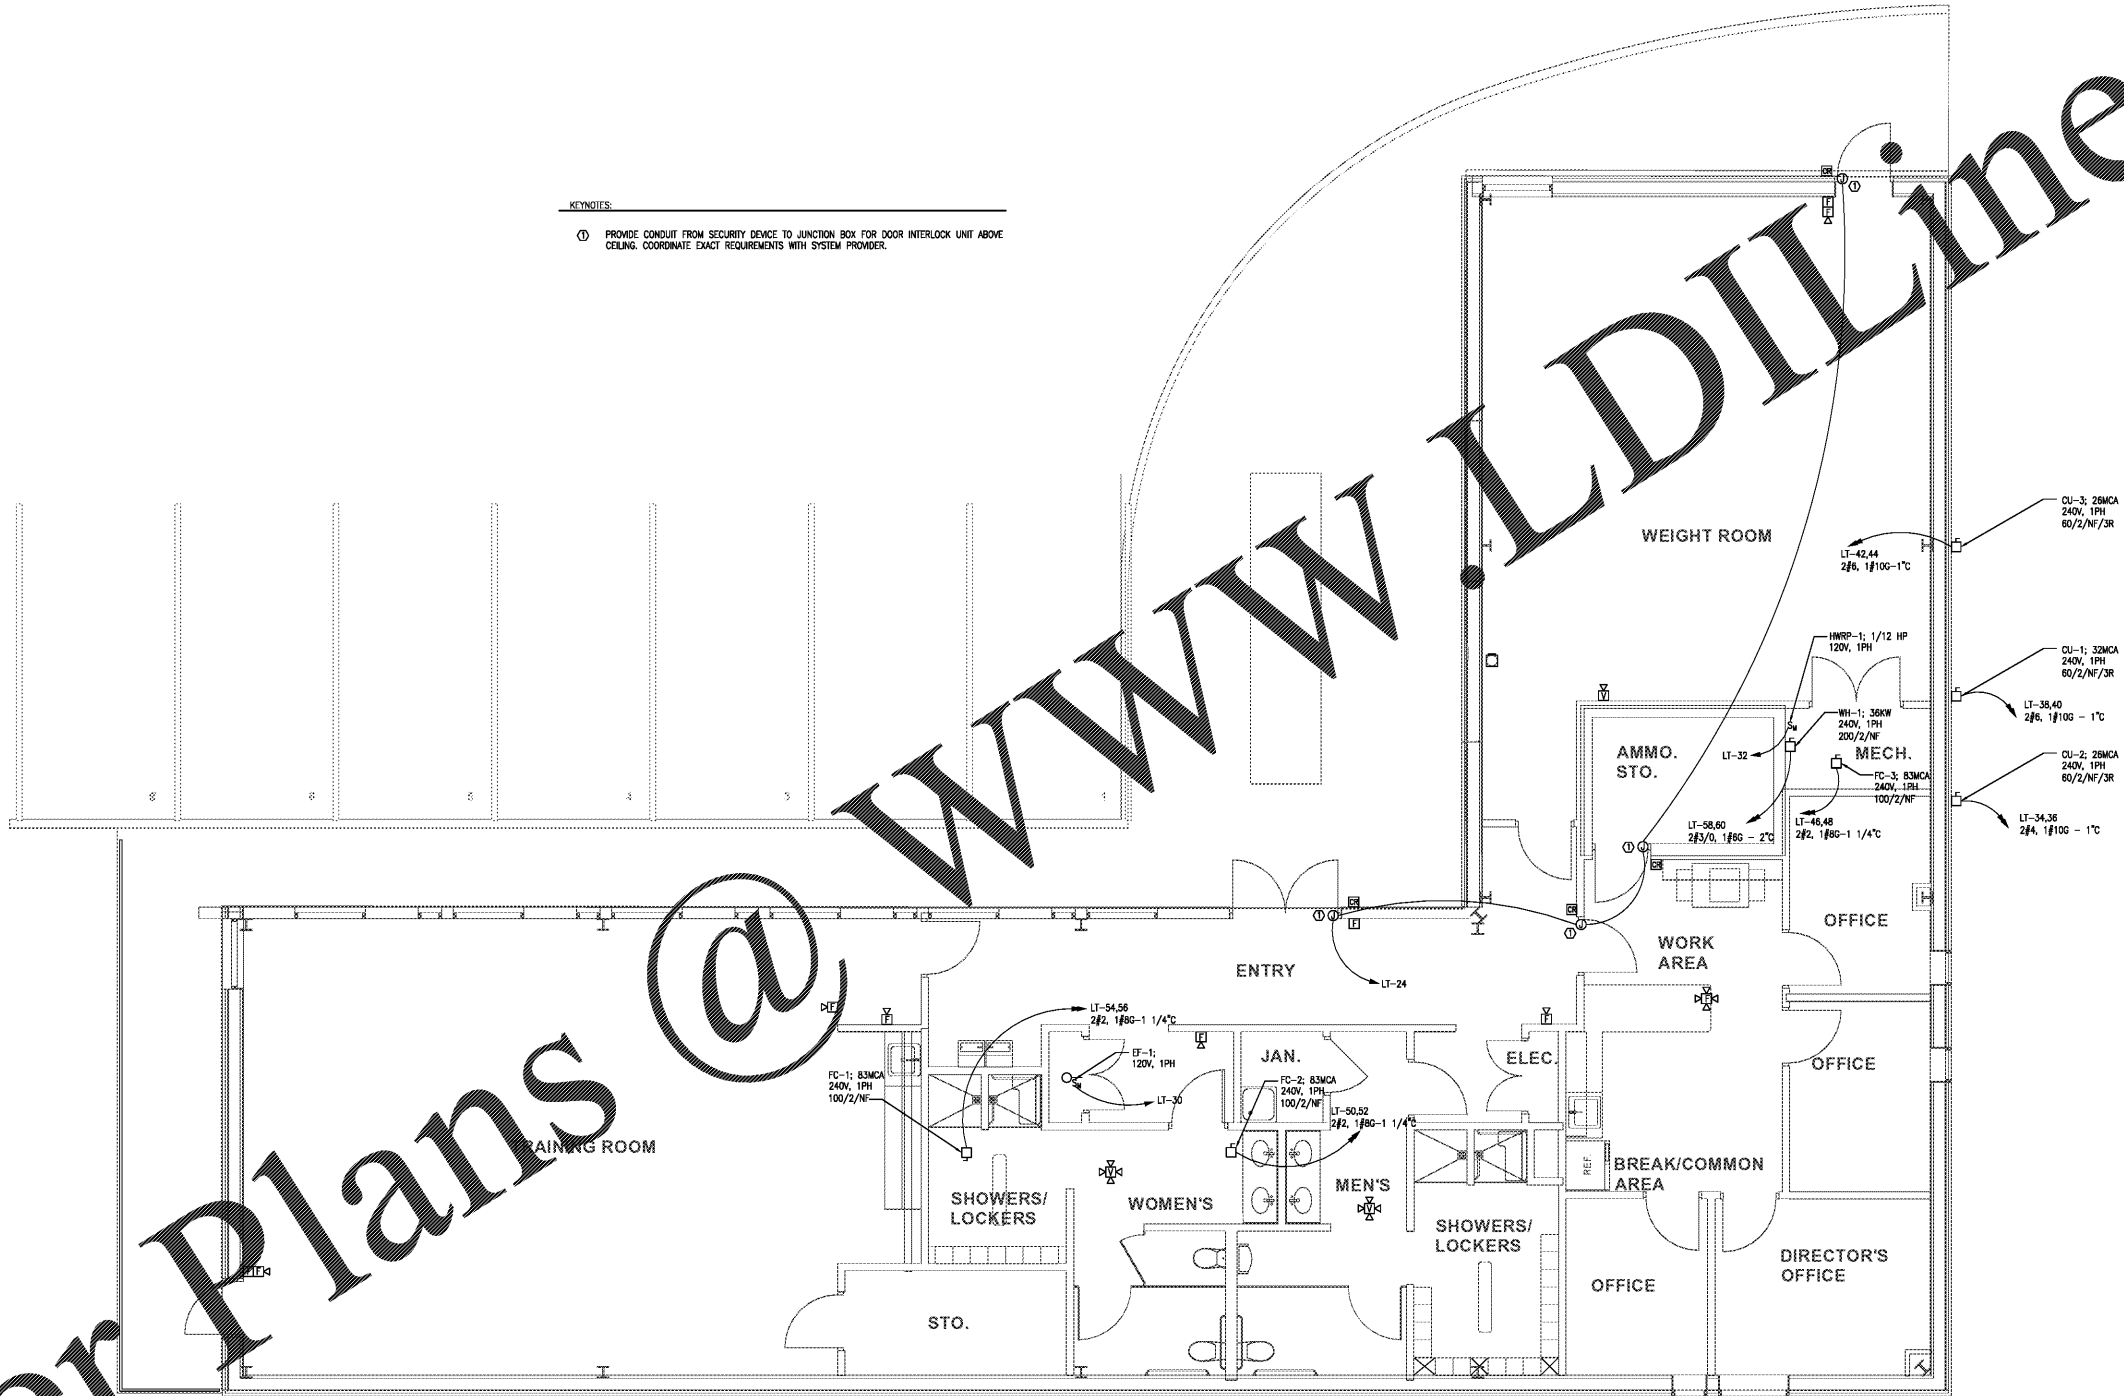

RELOCATED TRAINING CENTER
FOR
THE FLOYD COUNTY JAIL
2526 NEW CALHOUN HIGHWAY N.E.
ROME, GEORGIA 30161



DATE	REVISION

PROJECT NO:
420 03 01
DATE:
JULY 17, 2018
DRAWING TITLE:
ELECTRICAL SYSTEMS
PLAN

E3.10

1
E3.10 ELECTRICAL SYSTEMS PLAN
SCALE: 1/4" = 1'-0"

Order Plans @ www.LDILine.com

THIS DRAWING AND ANY REPRODUCTIONS ARE THE PROPERTY AND COPYRIGHT OF BEACOCK ARCHITECTS, INC. AND MAY NOT BE USED IN ANY MANNER WITHOUT THE EXPRESS WRITTEN PERMISSION OF BEACOCK ARCHITECTS, INC.