




A TYPICAL COMPARTMENTALIZED TANK SECTION
G-2 SCALE: 1/4"=1'-0"

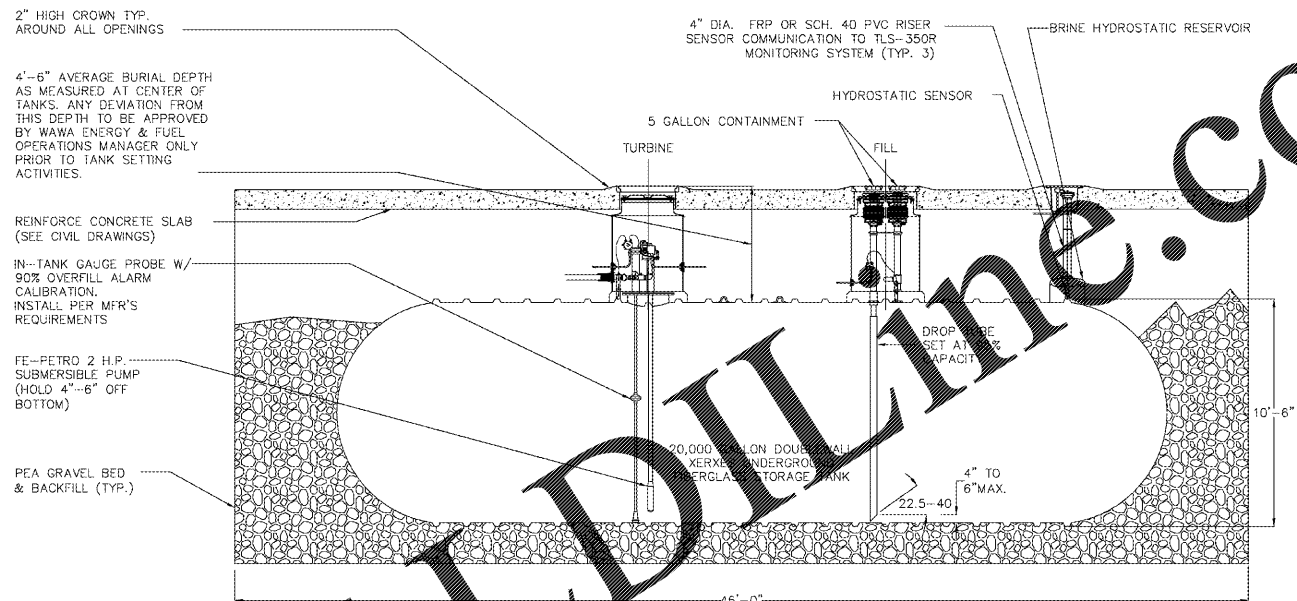

B TYPICAL TANK SECTION
G-2 SCALE: 1/4"=1'-0"

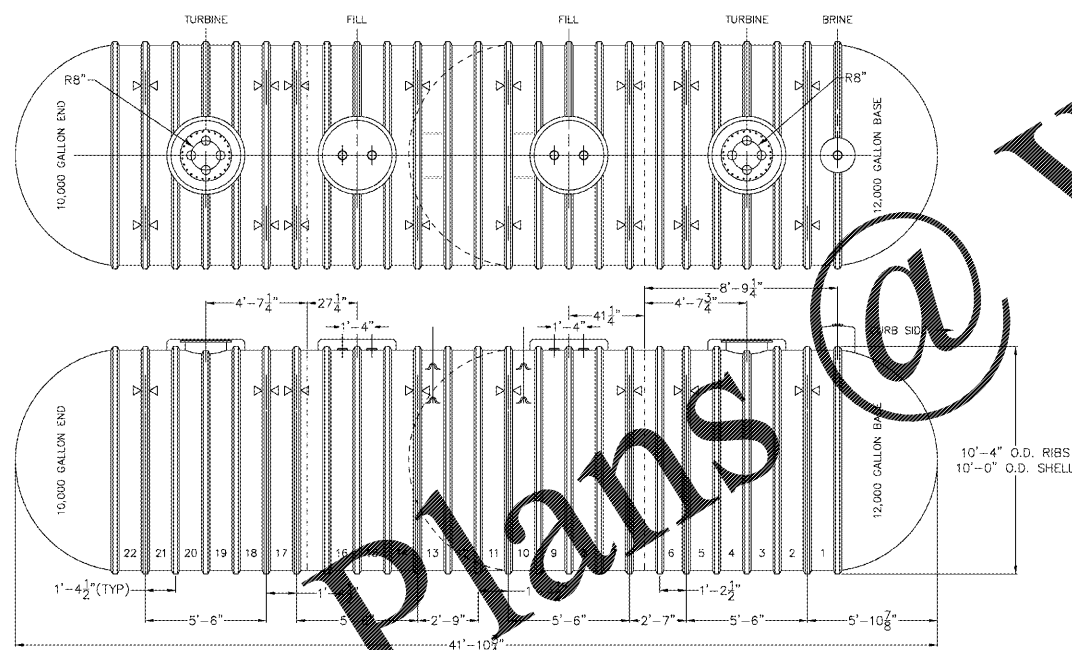

C COMPARTMENTALIZED TANK ELEVATION SHOWING STRAP SPACING
G-2 SCALE: 1/4"=1'-0"

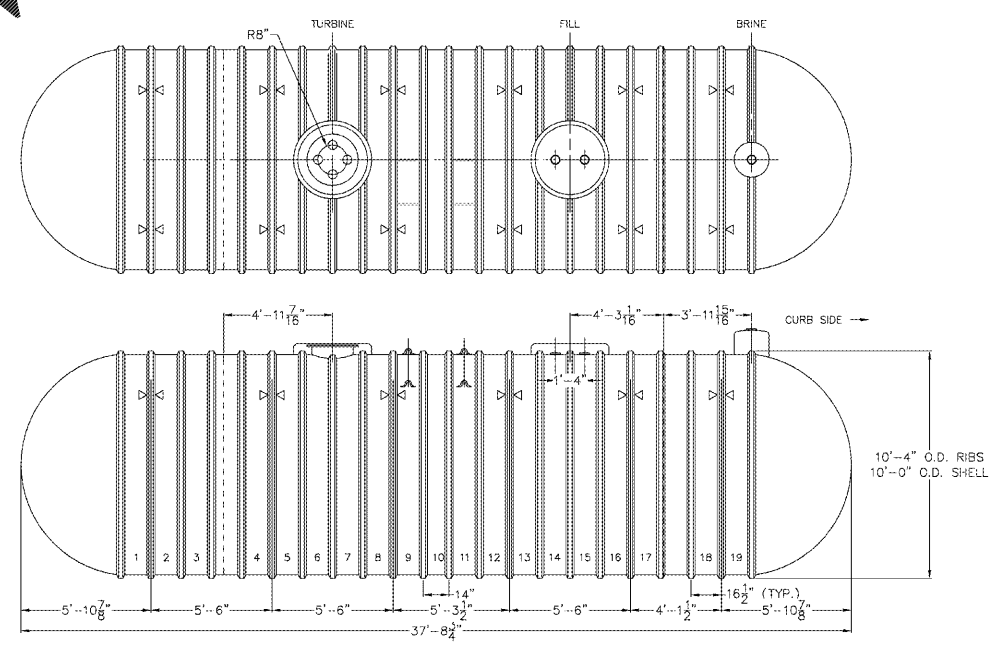

D TANK ELEVATION SHOWING STRAP SPACING
G-2 SCALE: 1/4"=1'-0"

Order Plans @

WWW.LDIDLINE.COM

BOHLER ENGINEERING
 SITE CIVIL AND CONSTRUCTION ENGINEERING
 15350 W. BOYD AVE. SUITE 1000 BOYDTON, ALABAMA 36824
 15350 W. BOYD AVE. SUITE 1000 BOYDTON, ALABAMA 36824
REV	DATE	COMMENT	BY

811 KNOW WHAT'S BELOW
 ALWAYS CALL 811
 BEFORE YOU DIG
 www.callsunshine.com

PERMIT SET
 PROJECT NO.: FLT160078
 DRAWN BY: SKK
 CHECKED BY: JGL
 DATE: 10/01/2018
 SCALE:
 CAD I.D.:

WAWA U.S.T. DRAWINGS
 FOR
Wawa
 LOCATION OF SITE
 9021 STATE ROAD 52
 HUDSON, FL 34689
 PASCO COUNTY

BOHLER ENGINEERING
 3820 NORTHDALE BLVD., SUITE 3008
 TAMPA, FLORIDA 33624
 Phone: (813) 812-4100
 Fax: (813) 812-4101
 FLORIDA BUSINESS SUFFIX OF AUTH. No. 29793
 LABORATORY AND TEST REPORT NO. 10/01/2018

JOHN S. LAPORTE
 License No. 64211
 STATE OF FLORIDA
 PROFESSIONAL ENGINEER
 10/1/2018

SHEET TITLE:
FLORIDA TANK DETAILS
 SHEET NUMBER:
2

\\024\F1\B3\024\KAR\MZ\GENERAL_DRAWING\2018\180515_02_18.PLT LAST SAVED BY: MZMP