


Order Plans @ WWW.LDILLINE.COM

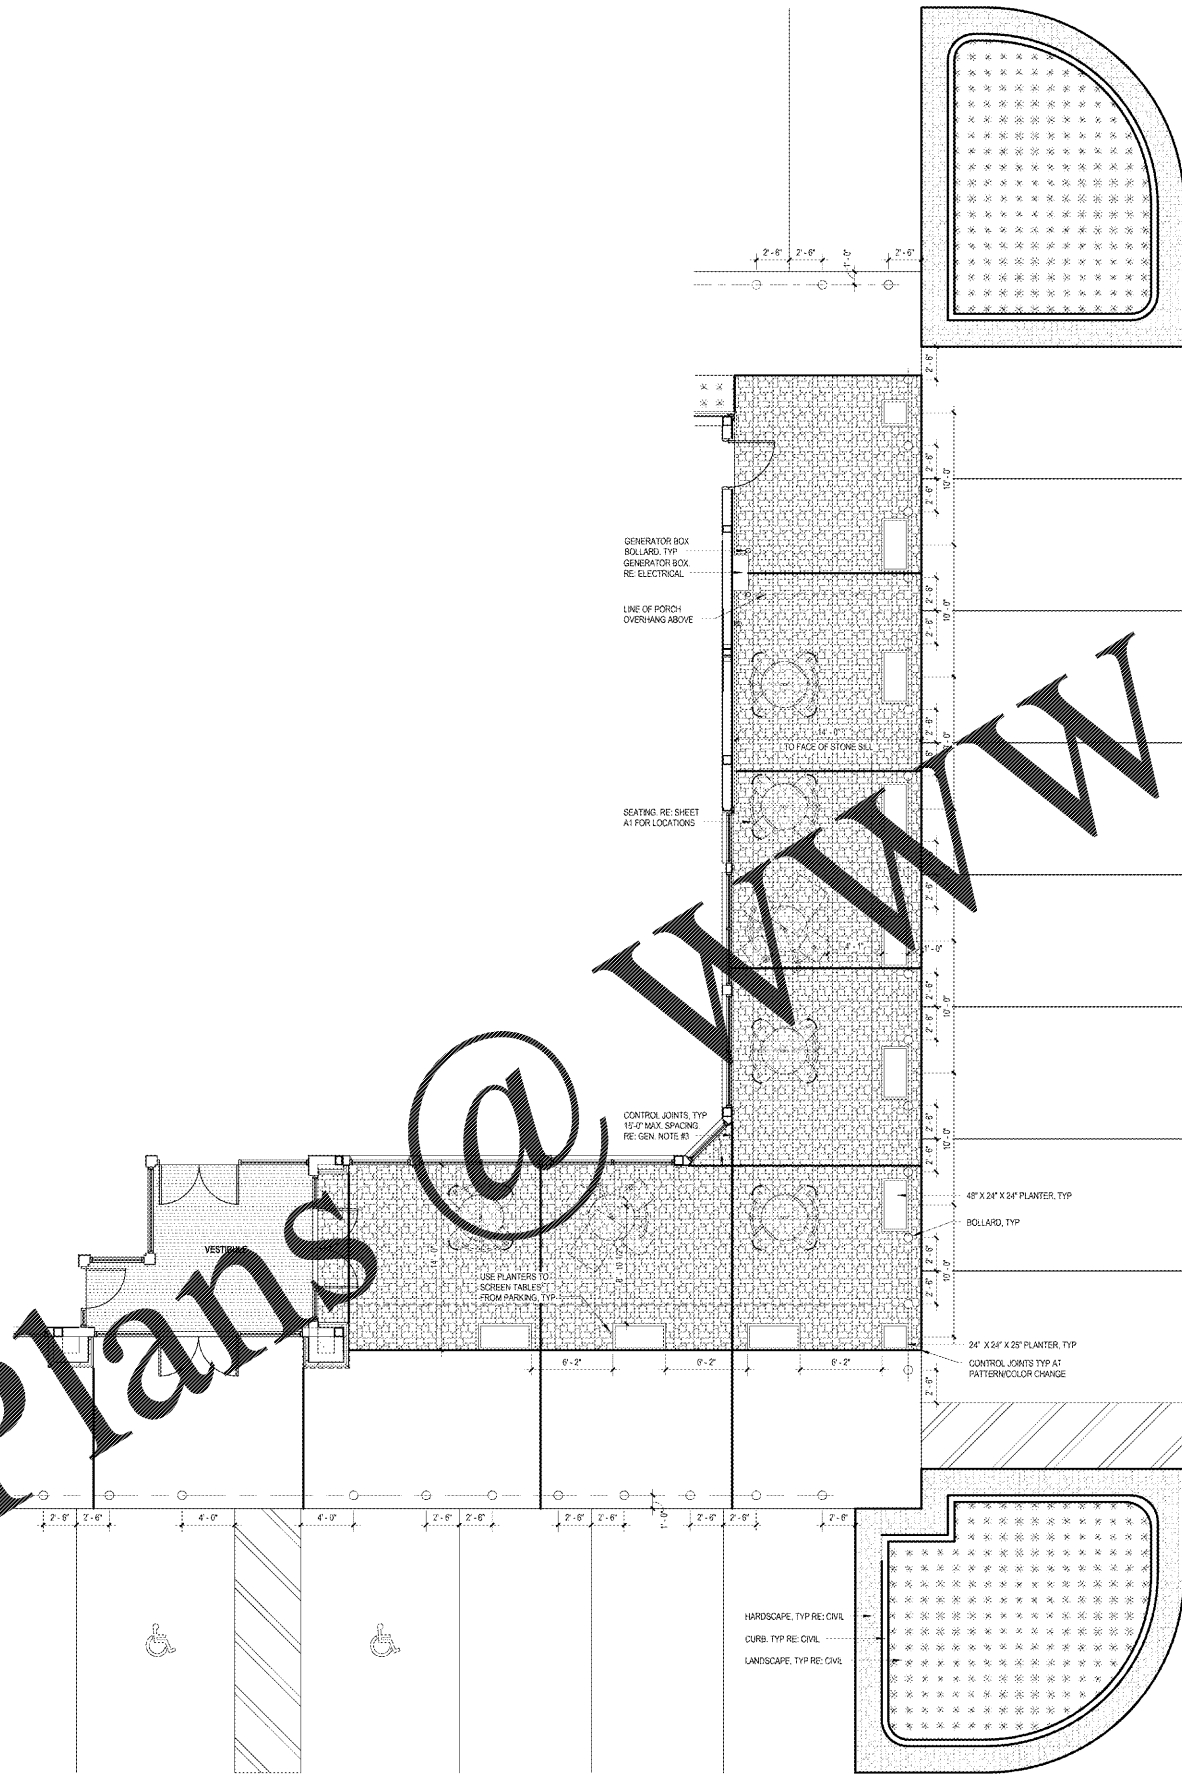

1 ARCHITECTURAL HARDSCAPE PLAN
3/16/17

TYP STAMPED PATTERN SPECS

STAMPED COLOR-INTEGRATED CONCRETE: "DESERT TAN" WITH THE FOLLOWING TREATMENT:
 1. 10% BROADCAST DRY SHAKE HARDENER "DESERT TAN" FOLLOWED BY
 2. 18% WAX BROADCAST DRY SHAKE HARDENER "DESERT TAN" THEN PAVED TROWEL
 3. USE RELEASE POWDER "SEAL-IT" KEEP COLOR IN GROUT JOINTS AND HIGH-LIGHTS
 4. APPLY INCRETE CLEAR SEAL PER MFR'S RECOMMENDATIONS - 2 COATS WITH UH-FRA-GRIP ADDED TO SECOND COAT

STAMPED PATTERN: SLATE (USE INCRETE 2"X2" NOTCHED OLDE ENGLISH ASKAR SLATE THIN LINE STAMP TOOL) WITH CONTROL JOINT AT BORDERS.

STAMPED, COLOR-INTEGRATED CONCRETE

2 TYP. STAMPED CONCRETE SPECS
3/16/17

GENERAL

- USE SPECIFIED COLOR-INTEGRATED CONCRETE FOR ALL DEPTH OF SLAB REVISIONS.
- REFER TO CIVIL DRAWINGS FOR ALL LOCATIONS OF CONCRETE.
- REFER TO CIVIL DRAWINGS AND SPECIFICATIONS FOR ALL SPACING. COLOR-INTEGRATED CONCRETE SLAB SHALL RECEIVE 10' CONTROL JOINTS.
- ALL POSSIBLE CROSSINGS, PLANTINGS, AND EVERYWHERE THAT NORMALLY RECEIVES A STAMPED PATTERN, INSTEAD OF THE SLATE PATTERN AS SPECIFIED, REFER TO PLAN FOR LOCATION.
- FIELD VERIFICATION AND CORRECTION IS REQUIRED. NOTIFY ARCHITECT OF ANY DISCREPANCIES.
- CONTRACTOR SHALL CREATE A JOBSITE SAMPLE MOCK-UP AND SEND PHOTOS TO ARCHITECT FOR APPROVAL PRIOR TO INSTALLATION.
- SHALL NOT AT BOLLARDS AND OTHER GAPS WITHIN THE COLORED CONCRETE SHALL BE "CAPTIVE" TAN. SHALL COLOR AT NON-COLORED CONCRETE AREAS SHALL BE AS PER SPECIFICATIONS.

PLANTER SPECIFICATIONS

24" X 24" X 25" ALLED MOLDED PRODUCTS LLC - BOULEVARD #15LJ-2425 COLOR: BENJAMIN MOORE #OC-1 NATURAL WICKER
 48" X 24" X 24" ALLED MOLDED PRODUCTS LLC - BOULEVARD #15LJ-4824 COLOR: BENJAMIN MOORE #OC-1 NATURAL WICKER

CLIENT NAME
WAWA
280 WEST BALTIMORE PIKE
WAWA, PENNSYLVANIA 19063

PROJECT NAME
WAWA F85FB 2018.01 STORE #5275-LIT
9021 STATE ROAD 62
HUDSON, FL 34689

SHEET TITLE
ARCHITECTURAL HARDSCAPE PLAN

Revisions Schedule

No.	Description	Date
1	PRELIMINARY	03/16/17
2	PRELIMINARY REVIEW SET	08/20/17
3	BID SET	09/19/17

PROJECT NO. 210162
DATE 03-14-2017
DESIGNED BY JLD
DRAWN BY JLD

ARCHITECT
 J. D. ILLINE & ASSOCIATES
 1000 N. W. 10th St., Suite 100
 Ft. Lauderdale, FL 33304
 Phone: 954.575.1111
 Fax: 954.575.1112
 Email: info@jdi.com

SCALE
AS SHOWN