

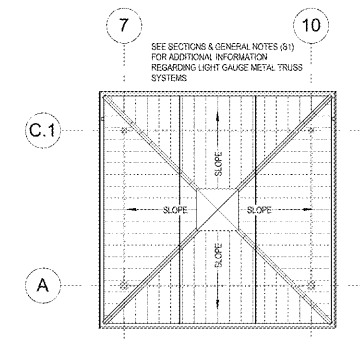


Order Plans @

WWW.LDLine.com

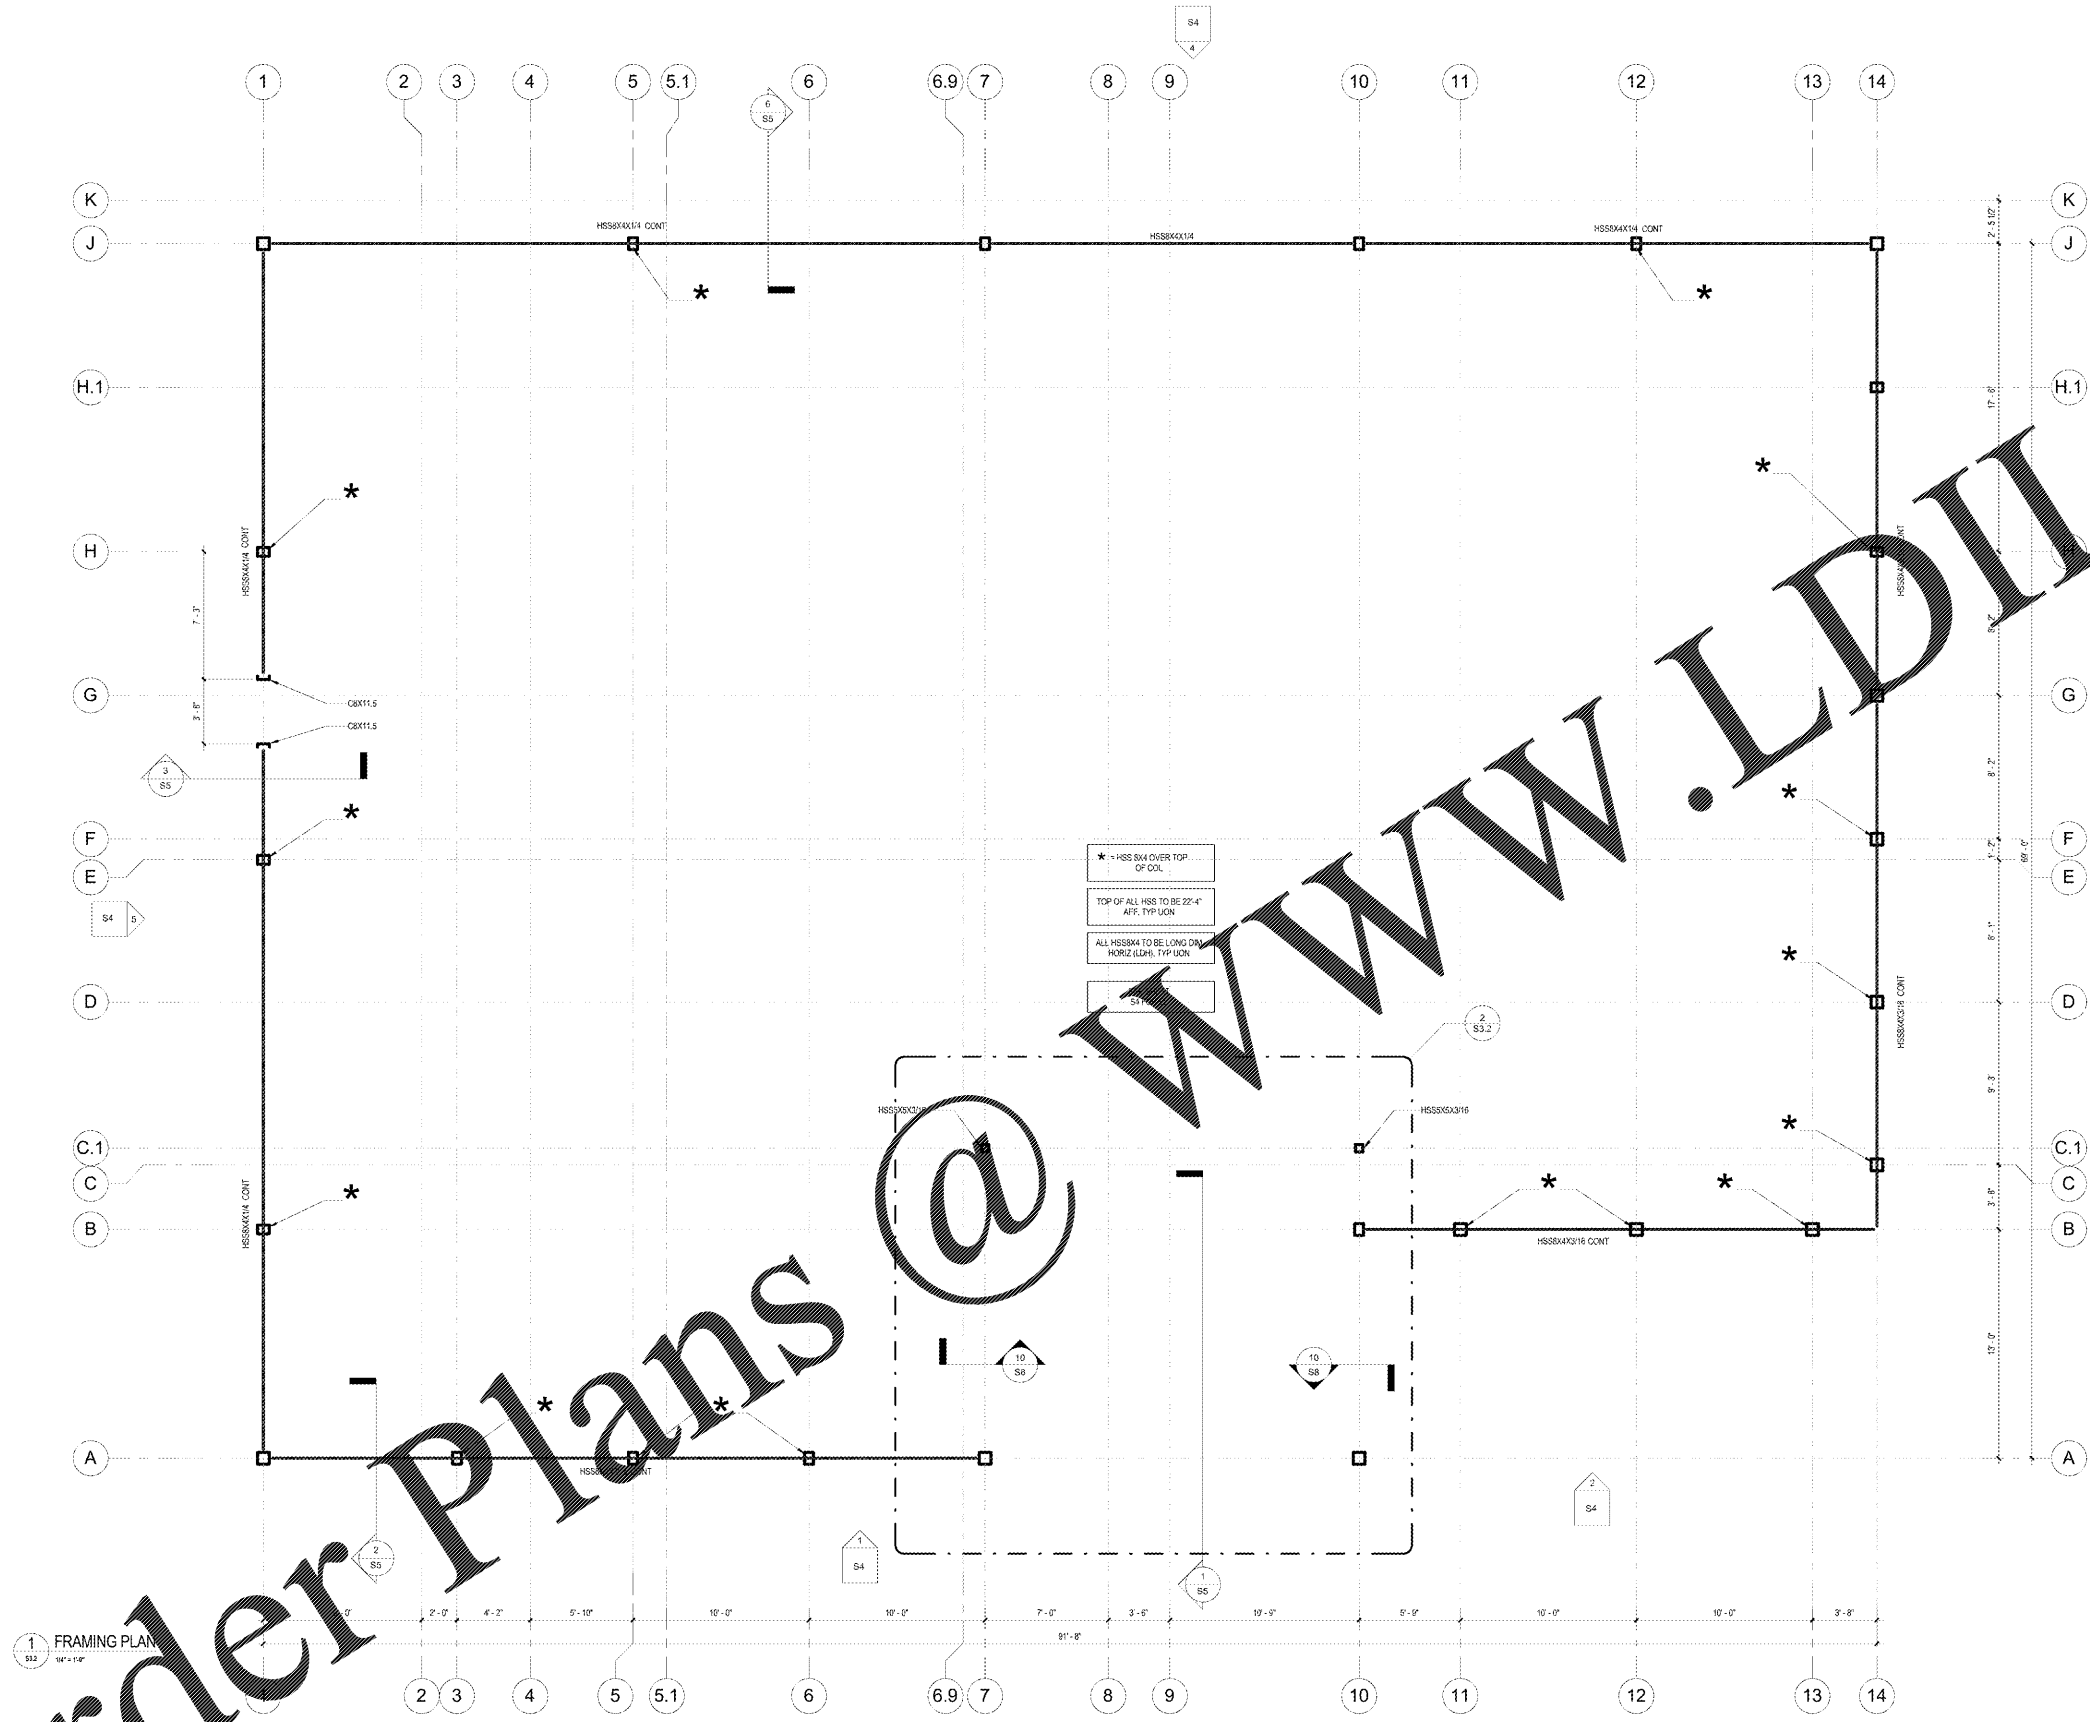

3 TOWER TRUSS FRAMING PLAN
1/2" = 1'-0"

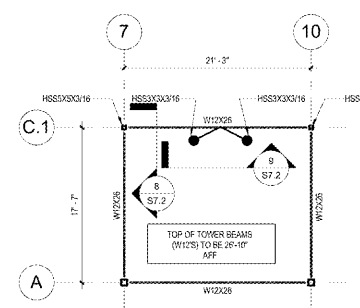

2 TOWER FRAMING PLAN
1/2" = 1'-0"

1 FRAMING PLAN
1/2" = 1'-0"

CLIENT NAME
WAWA
 260 WEST BALTIMORE PIKE
 WAWA, PENNSYLVANIA 19063

PROJECT NAME
WAWA F85FB 2018.01 STORE #5275-LIT
 9021 STATE ROAD 62
 HUDSON, FL 34689

Revisions Schedule	
No.	Date
1	03/21/2017
2	03/24/2017
3	03/24/2017
S3.2

LD Line
 Design & Peterson
 Engineers Planners
 Architects
 1800 West Alamo Avenue
 Suite 100
 Houston, TX 77058
 Phone: 281.441.1111
 Fax: 281.441.1112
 www.ldline.com