


Order Plans @

www.LDLine.com

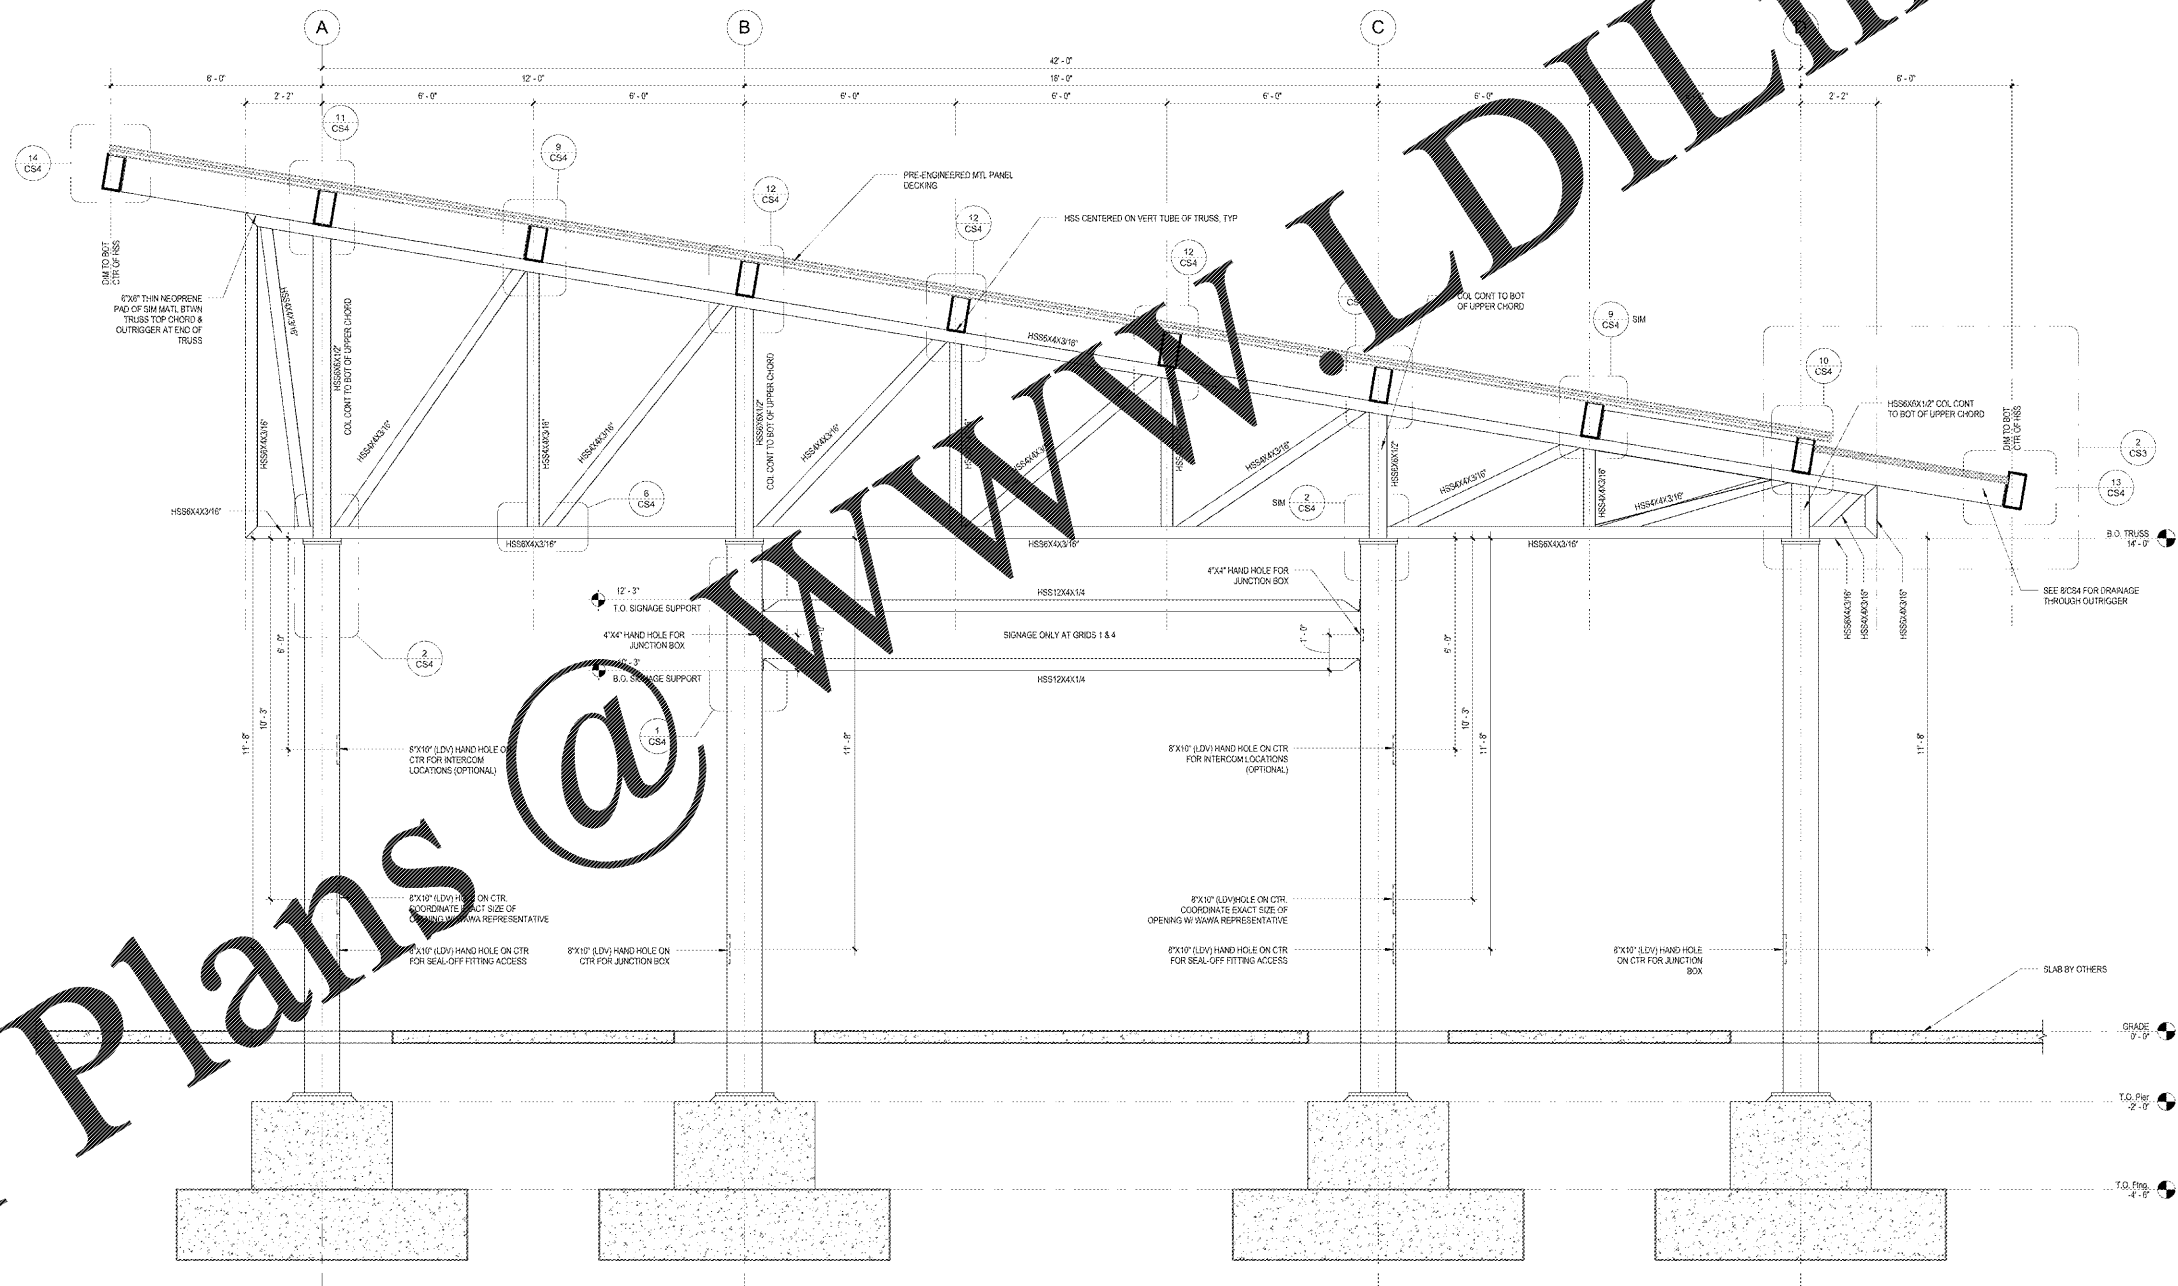

1 SECTION
10'-0" = 1"

WAWA STACKED 8 GAS CANOPY 2018.01 STORE #5275-LIT
 9821 STATE ROAD 62
 HUDSON, FL 34689

CLIENT NAME
WAWA
 260 WEST BALTIMORE PIKE
 WAWA, PENNSYLVANIA 19053

PROJECT NO.
210162

DATE
03-24-2017

DRAWN
B.S.M.

CHECKED
J.L.

Revision Schedule

No.	Description	Date
1	PRE-BID REVIEW SET	03/27/2017
2	PRE-BID REVIEW SET	08/02/2018
3	REVISED SET	09/18/2018
4	BID SET	08/18/2019

C. J. Crandall & Peterson
 Engineers Planners
 Architects

1501 E. University Ave.
 Suite 100
 Orlando, FL 32814

www.cjcrandall.com

CS3