


10/4/2018 7:18:00 AM  
 BIM 360://7-11 Tampa, FL @ 802 E MLK Jr Blvd/18042 TAMPA FL MEP\_R16.rvt

UNDERGROUND CONDUIT SCHEDULE		
DESIGNATOR	CONDUIT SIZE	NOTE
P1	3/4"	REFER TO E 1.0 FOR ELECTRICAL CIRCUITS. VERIFY LOCATION IS ACCEPTABLE AND FREE OF OBSTACLES PRIOR TO TRENCHING.
P2	1"	REFER TO E 1.4 FOR DATA CIRCUITS. VERIFY LOCATION IS ACCEPTABLE AND FREE OF OBSTACLES PRIOR TO TRENCHING.
P3	--	COORDINATE CONDUIT SIZE, TYPE, QUANTITY AND LOCATIONS WITH FUELING. VERIFY LOCATION IS ACCEPTABLE AND FREE OF OBSTACLES PRIOR TO TRENCHING.

KEYNOTES - SLAB	
1	DIMENSIONS TAKEN FROM GRIDLINES.

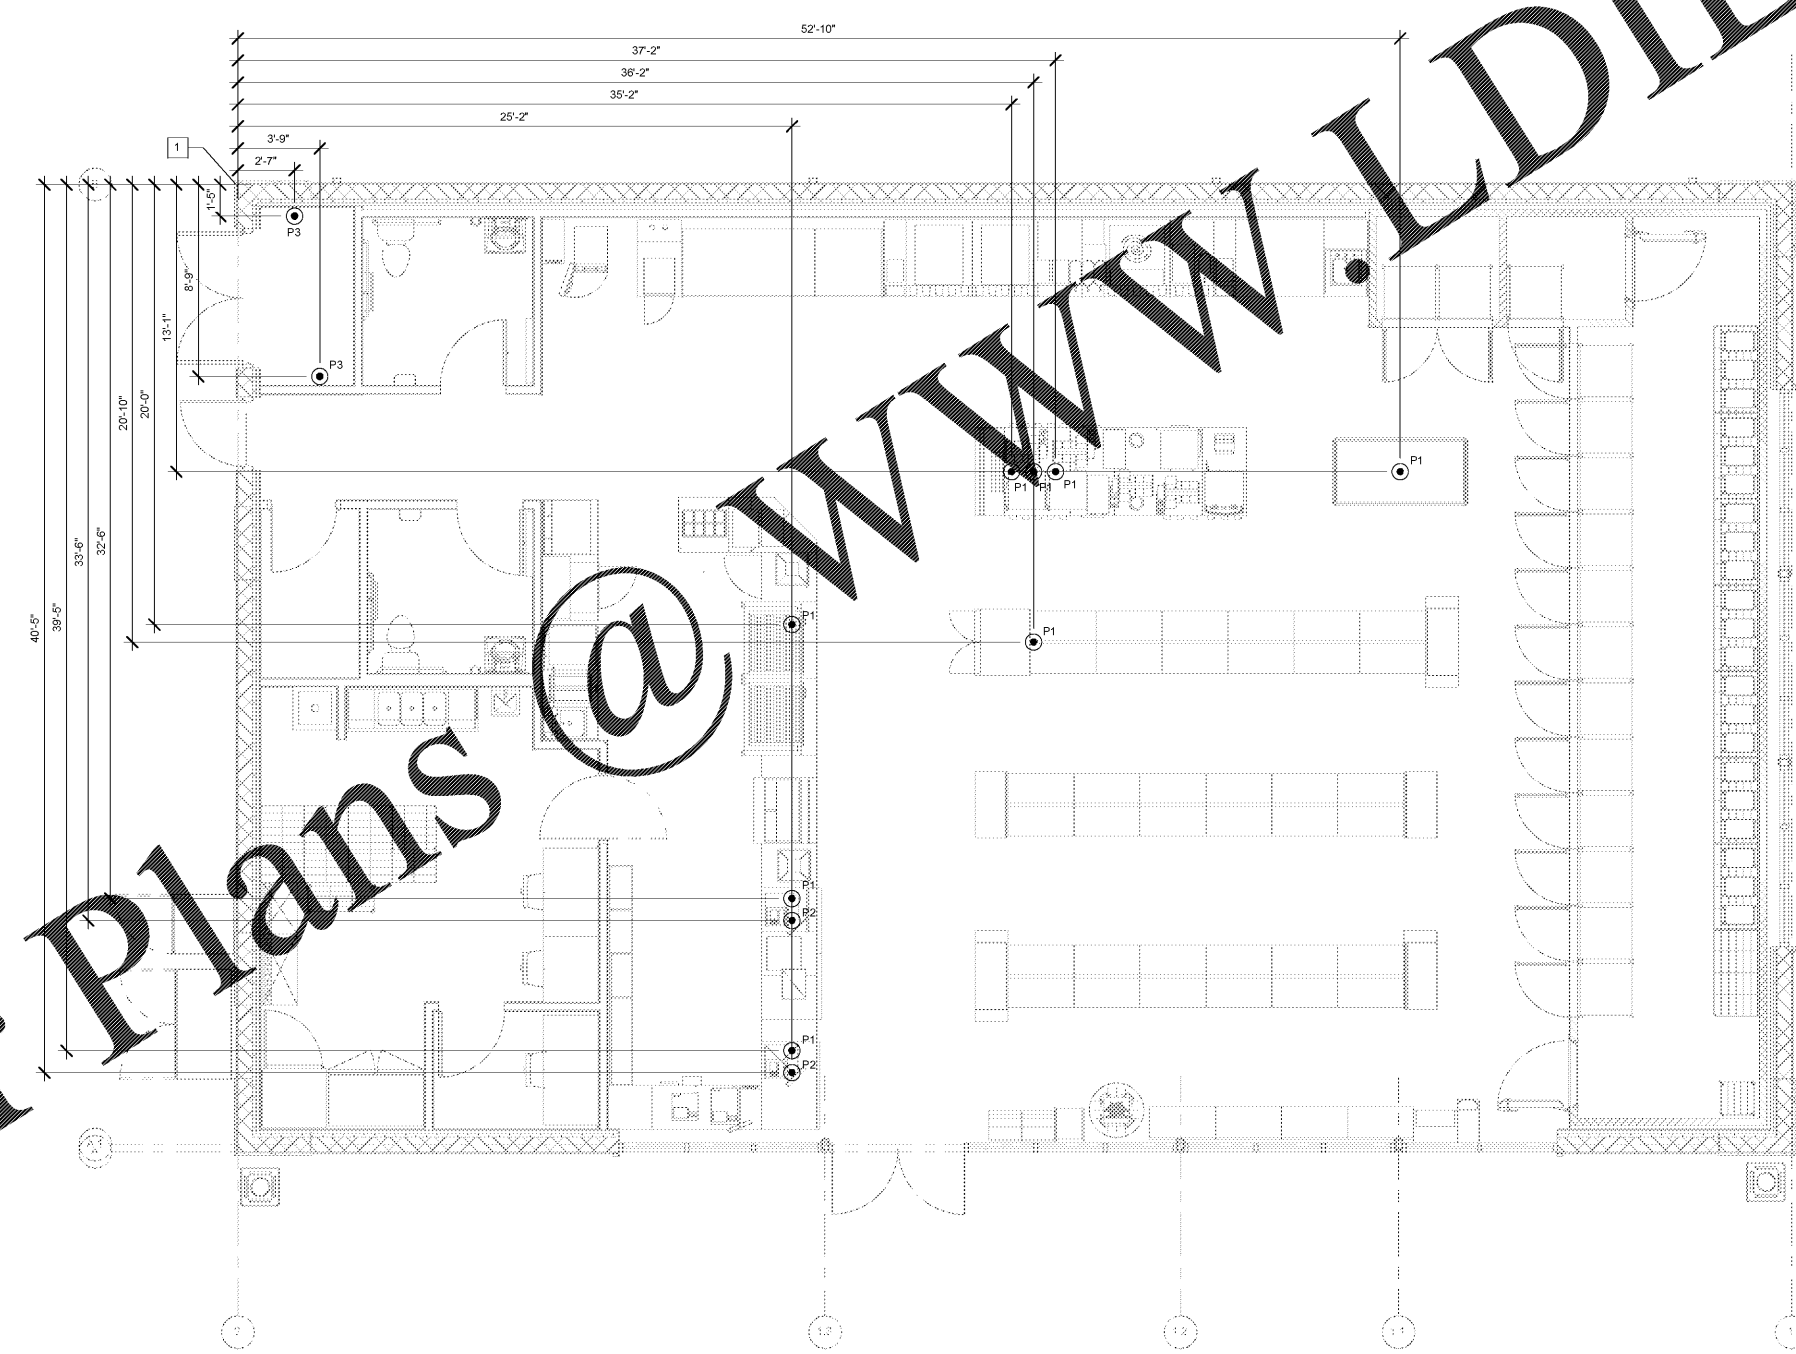

1 SLAB PENETRATION PLAN  
 E1.2 1/4" = 1'-0"

**bates**  
 502 SW A STREET, SUITE 2  
 BENTONVILLE, ARKANSAS 72712  
 WWW.BATESARCHITECTS.COM  
 TEL: 479.633.1111

Florida Certified Professional Engineer No. 12366  
 Andrew D. Finnegan, P.E.  
 Design and construction documents are prepared and shall remain the property of Bates Architects. They shall not be used for other projects or purposes without the express written consent of Bates Architects.

Users are responsible for confirming and coordinating dimensions of job conditions. Bates Architects shall not be responsible for construction means, methods, or safety precautions, or for safety precautions and procedures in connection with the project.

STORE #:  
 38433

CONSTRUCTION MANAGER  
 CAPCO REAL ESTATE  
 101 E KENNEDY BLVD, SUITE 1425,  
 TAMPA, FL 33602


TENANT  
 7-ELEVEN INC.  
 3200 HACKBERRY ROAD  
 IRVING, TX 75063

STRUCTURAL CONSULTANT  
 SELECT STRUCTURAL  
 12573 NEW BRITANNY BLVD FORT MYERS, FL 33907  
 CONTACT: SHAWN ANDERSON

PROTO:04-30-2018

7-ELEVEN STORE  
 802 E. MARTIN LUTHER KING JR. BLVD.  
 TAMPA, FL 33603

CAPCO REAL ESTATE  
 101 E KENNEDY BLVD. SUITE 1425,  
 TAMPA, FL 33602

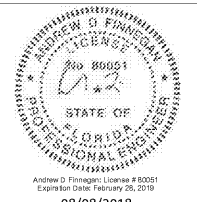

08/08/2018  
**Engineer Name** - ANDREW D FINNEGAN  
**Engineer Number** - 80051

THE SEAL AND SIGNATURE APPLY ONLY TO THE DOCUMENT TO WHICH THEY ARE APPLIED AND WE HEREBY DISCLAIM ANY RESPONSIBILITY FOR ALL OTHER PLANS, SPECIFICATIONS, ESTIMATES, REPORTS OR OTHER DOCUMENTS OR INSTRUMENTS RELATING TO OR INTENDED TO BE USED FOR ANY PART OF THE PROJECT.

REVISIONS	
NO.	DESCRIPTION

PROJECT NUMBER: 18042  
 RELEASE DATE: 08/08/2018

ELECTRICAL SLAB PENETRATION PLAN

E1.2

BID SET 11/02/2018