

DRAWING ISSUE RECORD		
DATE	REVISIONS	NO.
11-18	ISSUE TO BID	

HARMONY LELAND-GARY SCHOOL
 REPLACEMENT ELEMENTARY SCHOOL
 6390 HABLETON, SUITE 100
 FOR COBES COUNTY SCHOOL DISTRICT
 COBES COUNTY, GA
 CCBSD PROJECT NO. A6864 7 DOE FACILITY CODE










DATE: 2008-08-01
 JOB NO.: 811-007-18
 DWN. BY: KCD

cunningham, forehand, matthews & moore, architects, inc. - atlanta, georgia 30324 - phone (404) 873-2152

cunningham forehand matthews moore


C3.6

SITE WALL ELEVATIONS

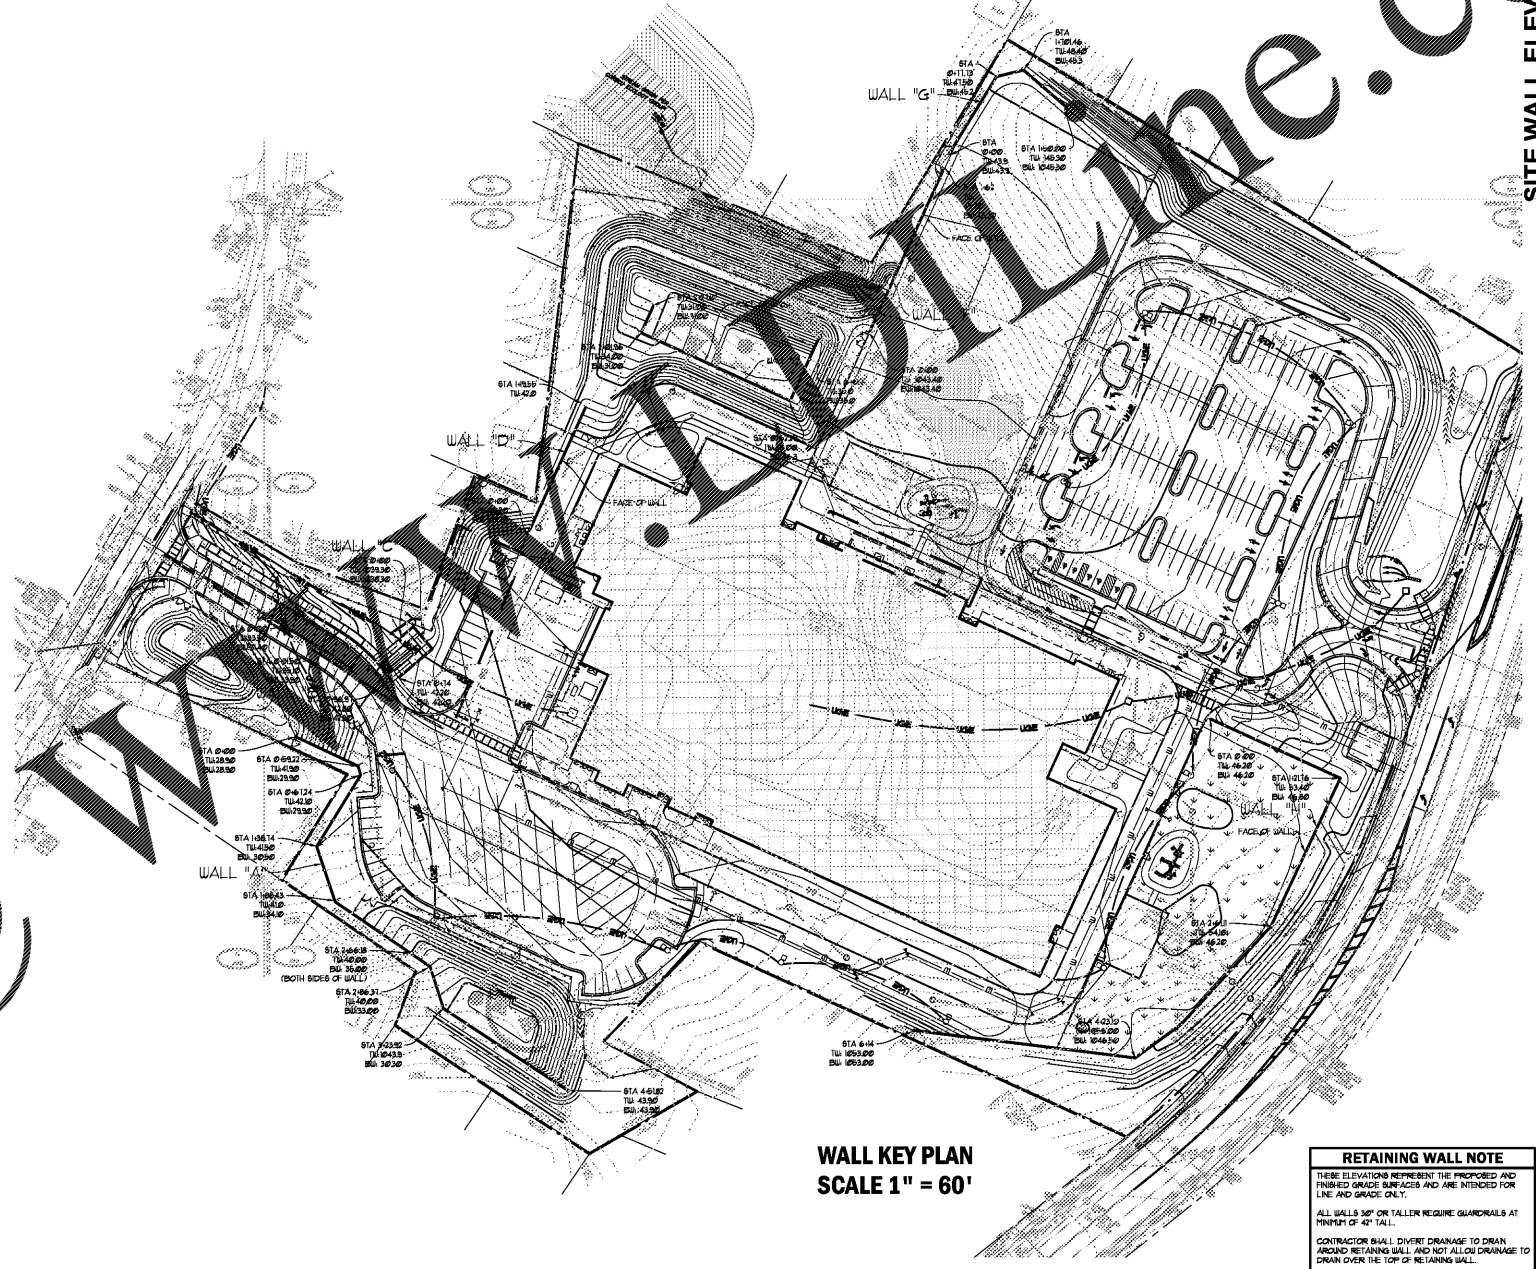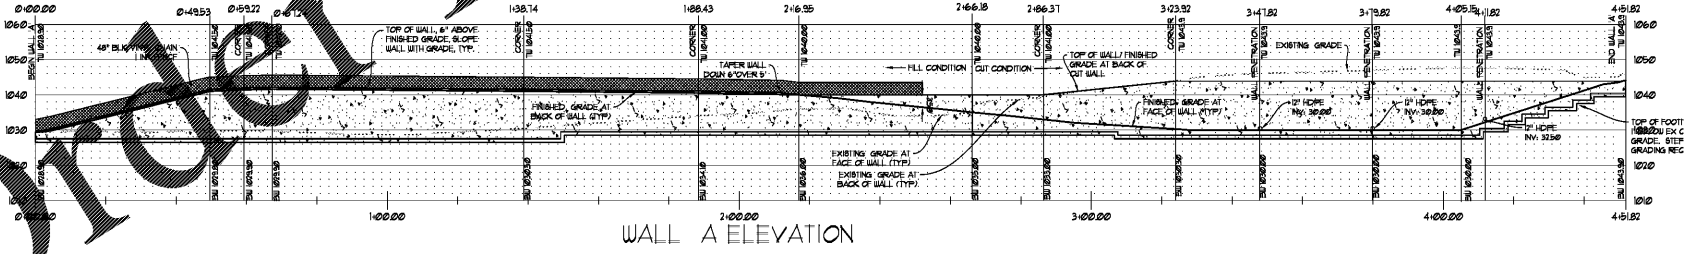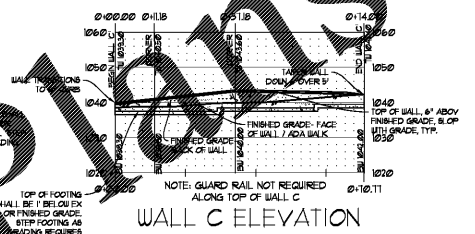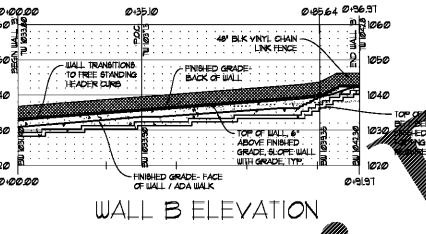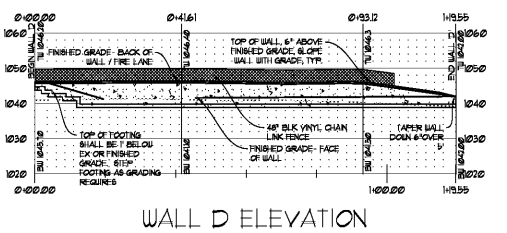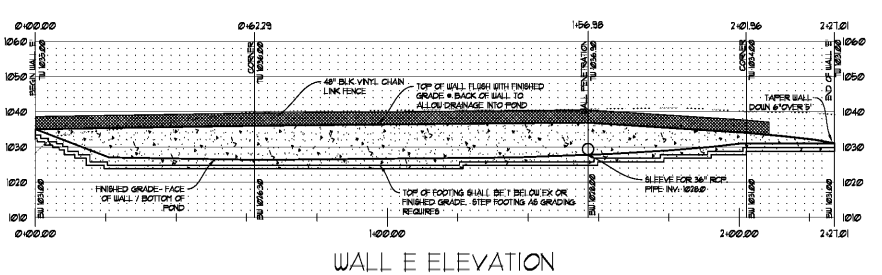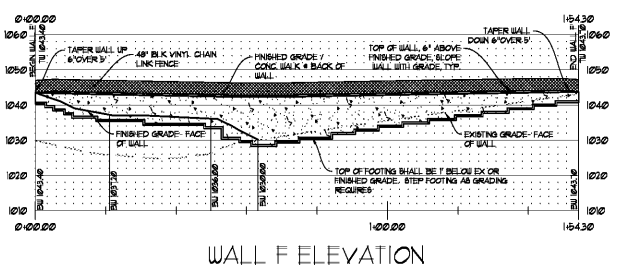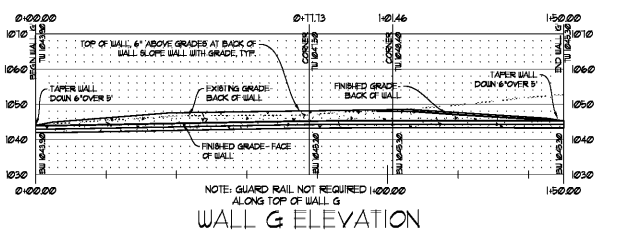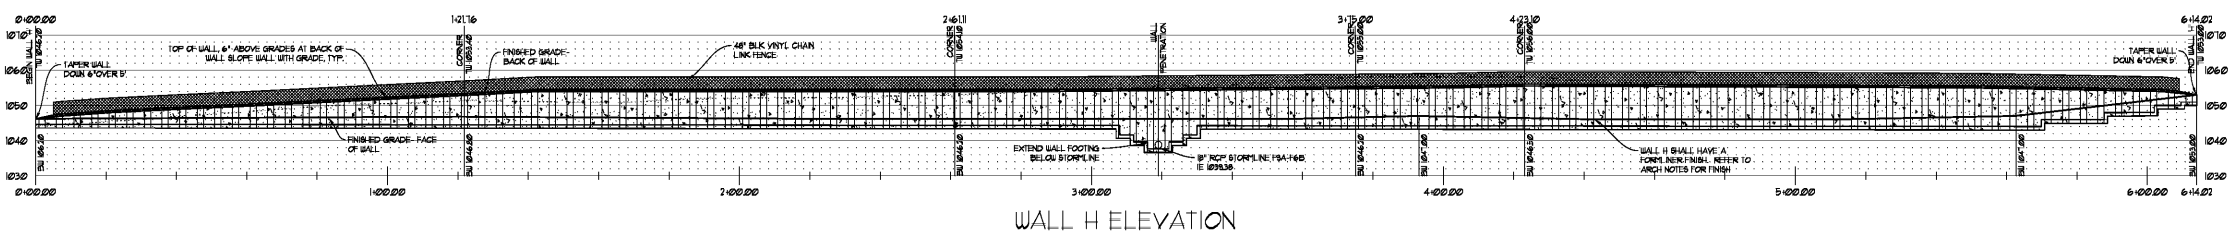

WALL KEY PLAN
 SCALE 1" = 60'


RETAINING WALL NOTE
 THESE ELEVATIONS REPRESENT THE PROPOSED AND FINISHED GRADE SURFACES AND ARE INTENDED FOR LINE AND GRADE ONLY.
 ALL WALLS 30\"/>

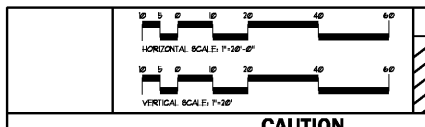

CAUTION
 DO NOT DUPLICATE DRAWINGS WITHOUT WRITTEN PERMISSION
 DO NOT DUPLICATE WITHOUT PERMISSION

THE UTILITIES SHOWN ARE SHOWN FOR THE CONTRACTOR'S CONVENIENCE ONLY. THERE MAY BE OTHER UTILITIES NOT SHOWN ON THESE PLANS. THE DESIGN PROFESSIONAL ASSUMES NO RESPONSIBILITY FOR THE LOCATIONS SHOWN AND IT SHALL BE THE CONTRACTOR'S RESPONSIBILITY TO VERIFY THE LOCATIONS OF UTILITIES WITHIN THE LIMITS OF THE WORK. DAMAGE TO EXISTING UTILITIES BY THE CONTRACTOR FROM HIGH FINDER OPERATIONS, SHALL BE THE SOLE RESPONSIBILITY OF THE CONTRACTOR.

811 Know what's below. Call before you dig. Dial 811
 Or Call 800-282-7411

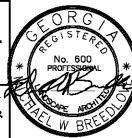

CONTRACTOR SHALL BE RESPONSIBLE TO SECURE THE SERVICES OF A PRIVATE UTILITY LOCATOR FIRM DURING THE ENTIRE COURSE OF CONSTRUCTION. CONTRACTOR SHALL PAY FOR SAID SERVICES. CONTRACTOR SHALL IMMEDIATELY REPAIR ALL UTILITIES DAMAGED BY CONSTRUCTION ACTIVITIES, AT NO ADDITIONAL COST TO THE OWNER.

CONTRACTOR SHALL BE RESPONSIBLE FOR COMPACTION OF BACKFILL OF ALL UTILITY TRENCHES WITHIN 8\"/>

