


DATE	REVISIONS	NO.
11-1-18	ISSUED TO BID	

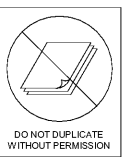


HARMONY LEAN AND LAY
REPLACEMENT ELEMENTARY SCHOOL
6328 FACTORY SHOALS RD. SW
ROCKDALE COUNTY SCHOOL DISTRICT
FOR COBB COUNTY, GA
C08B PROJECT NO. A004 / DOE FACILITY CODE
DATE: JULY 16, 2019
JOB NO. SHL-002-18
DWG. BY: TUL
CHK. BY: RMS

cunningham forhand matthews moore
cunningham, forhand, matthews & moore, architects, inc. - 2011 manchester street, n.e. - atlanta, georgia 30324 - phone (404) 873-2152



PES STRUCTURAL ENGINEERS
ADDRESS: 1682 Century Place NE, Suite 201, Atlanta, Georgia 30345
PHONE: 770.457.5833 FAX: 770.457.9099 WEB: www.pesengineers.com
PES PROJECT NUMBER: 0218161
11/01/2018

S7.2

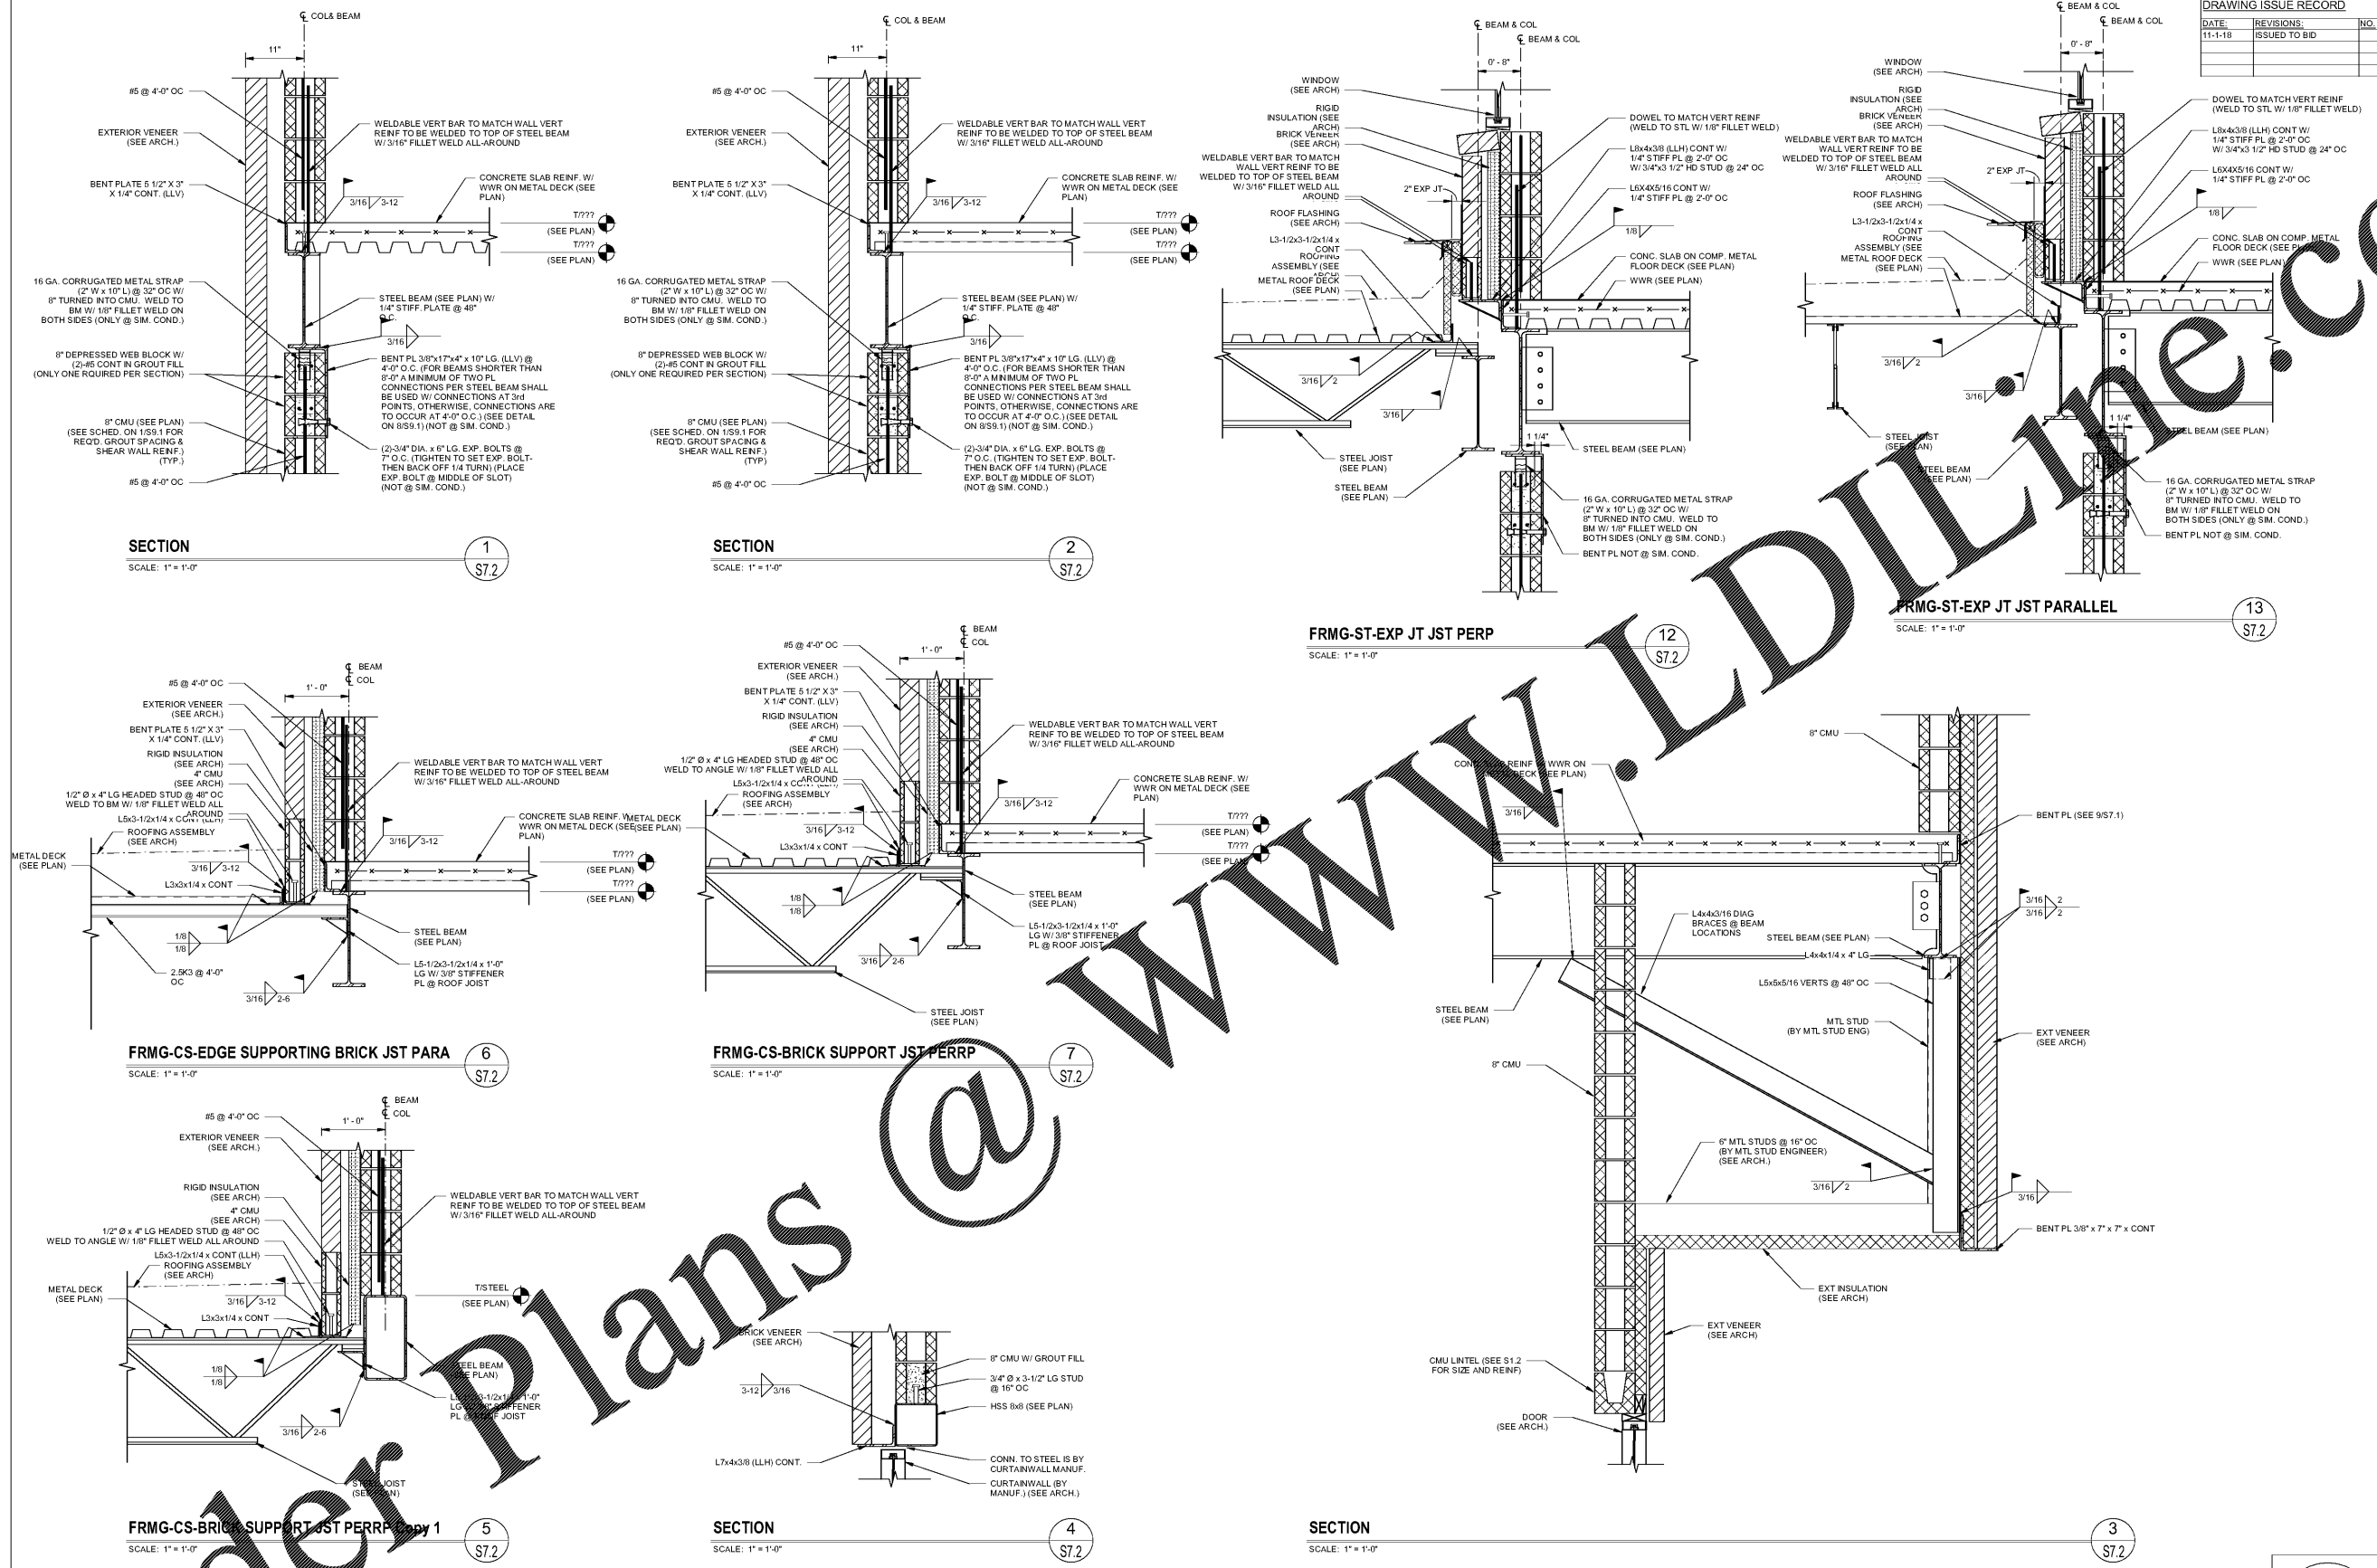

Order Plans @