


DRAWING ISSUE RECORD		
DATE	REVISIONS	NO.
11-1-18	ISSUED TO BID	



HARMONY LEAN AND LAY
REPLACEMENT ELEMENTARY SCHOOL
6526 FACTORY SHOALS RD. SW
ROCKY HILL SCHOOL DISTRICT
FOR COBB COUNTY, GA
C08B COUNTY, GA
CSDS PROJECT No. A004/ DOE FACILITY CODE
DATE: JULY 18, 2018
JOB NO. SHL-002-18
DWG. BY: TUL
CHK. BY: RMS


cunningham forhand matthews moore
cunningham, forhand, matthews & moore, architects, inc. - 2011 manchester street, n.e. - atlanta, georgia 30324 - phone (404) 873-2152

S8.3

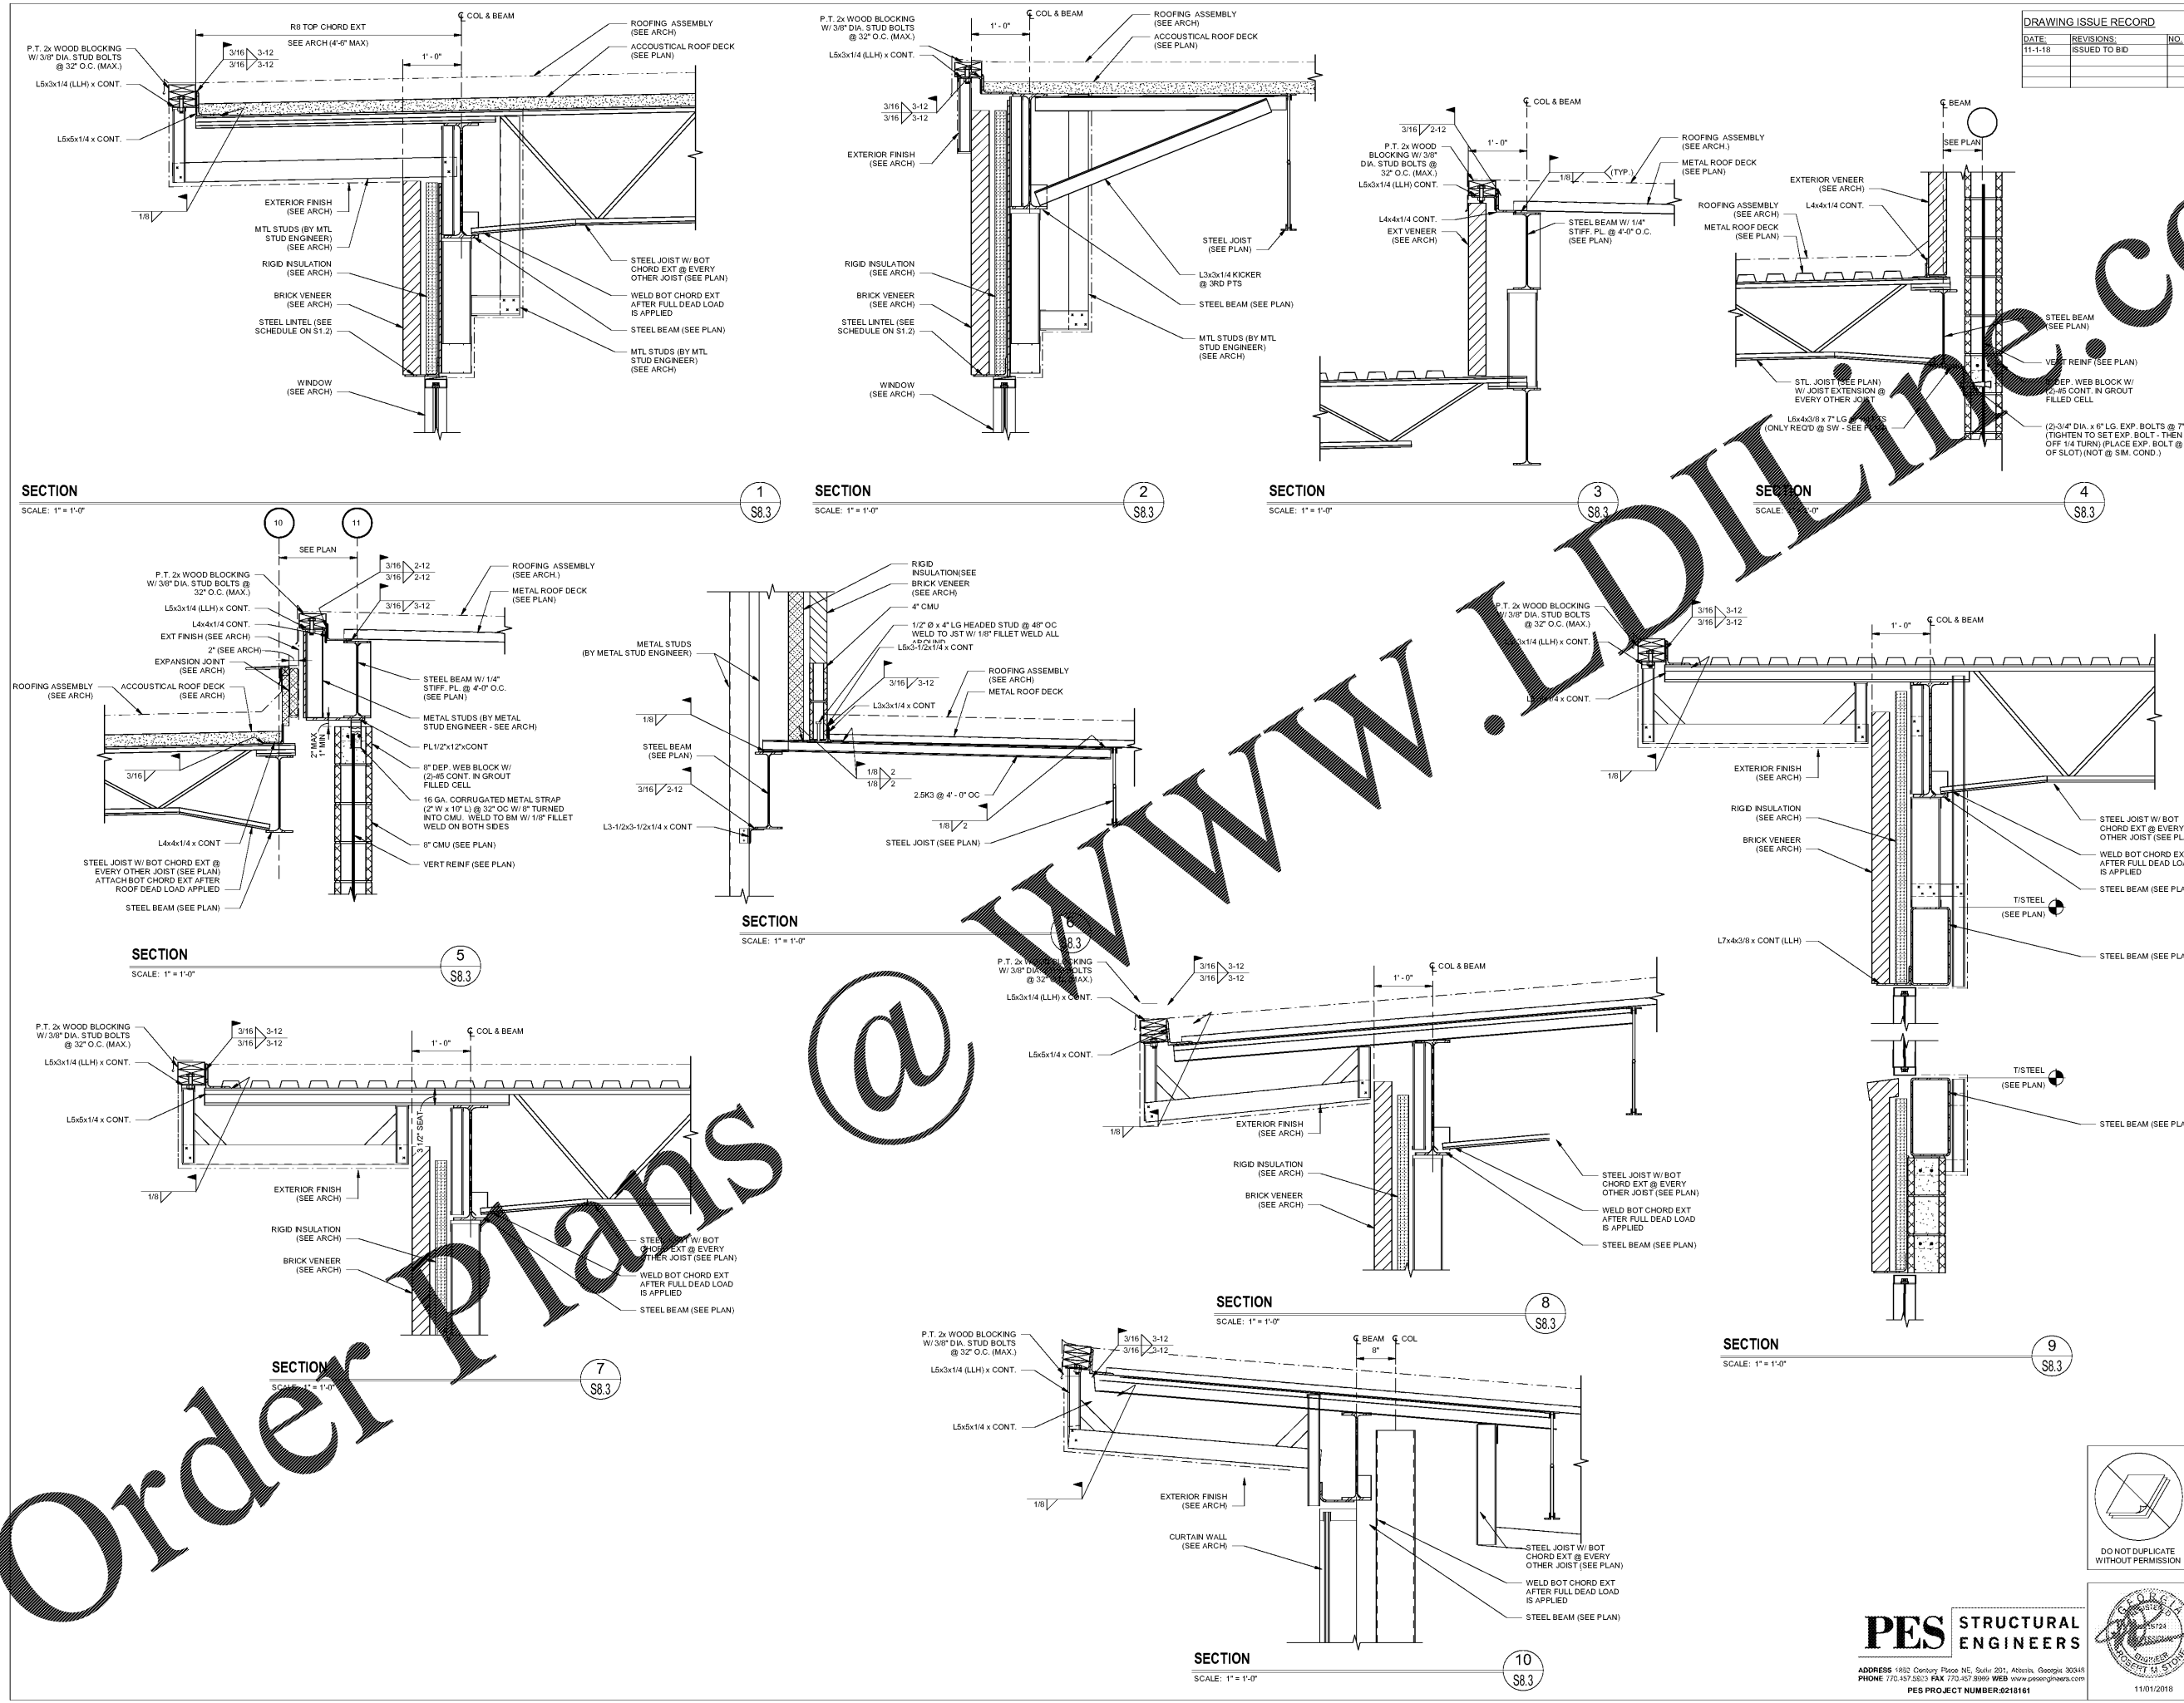

Order Plans @

PES STRUCTURAL ENGINEERS
ADDRESS: 1632 Century Place NE, Suite 201, Atlanta, Georgia 30345
PHONE: 770-457-5833 FAX: 770-457-8989 WEB: www.pesengineers.com
PES PROJECT NUMBER: 0218161

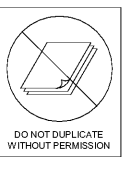

11/01/2018