

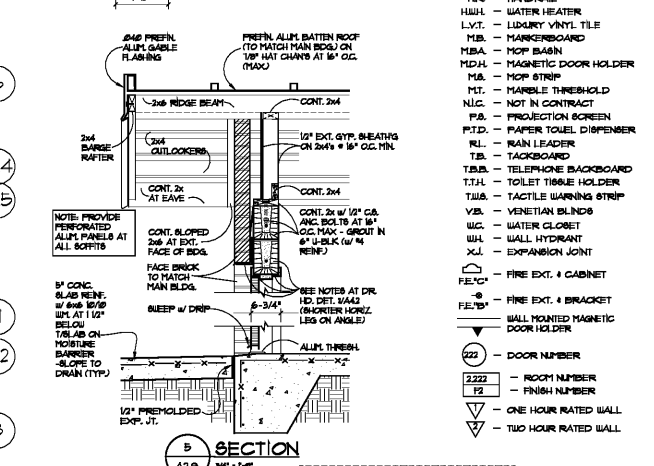
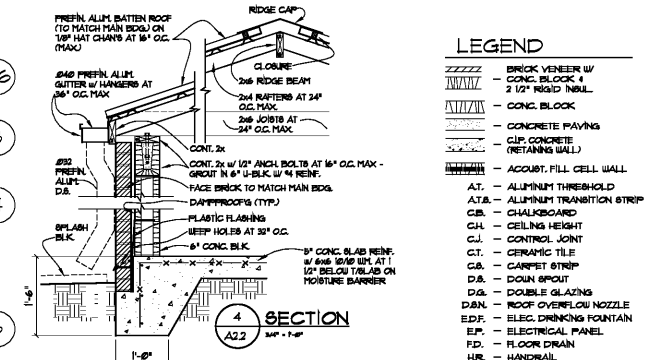
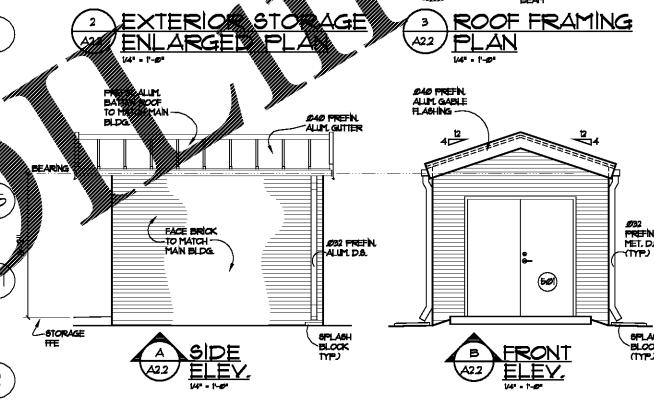
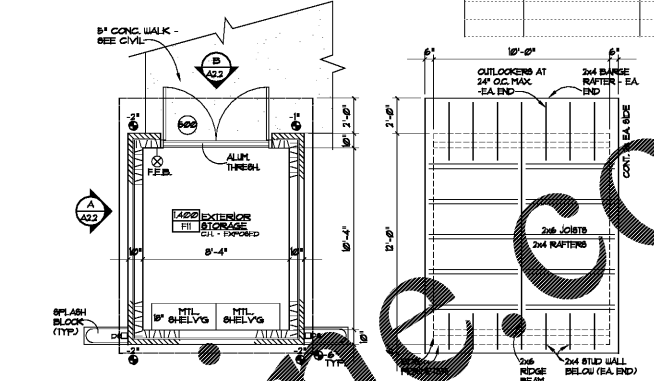


DRAWING ISSUE RECORD		
DATE	REVISION	NO.
11-1-18	ISSUE TO BID	

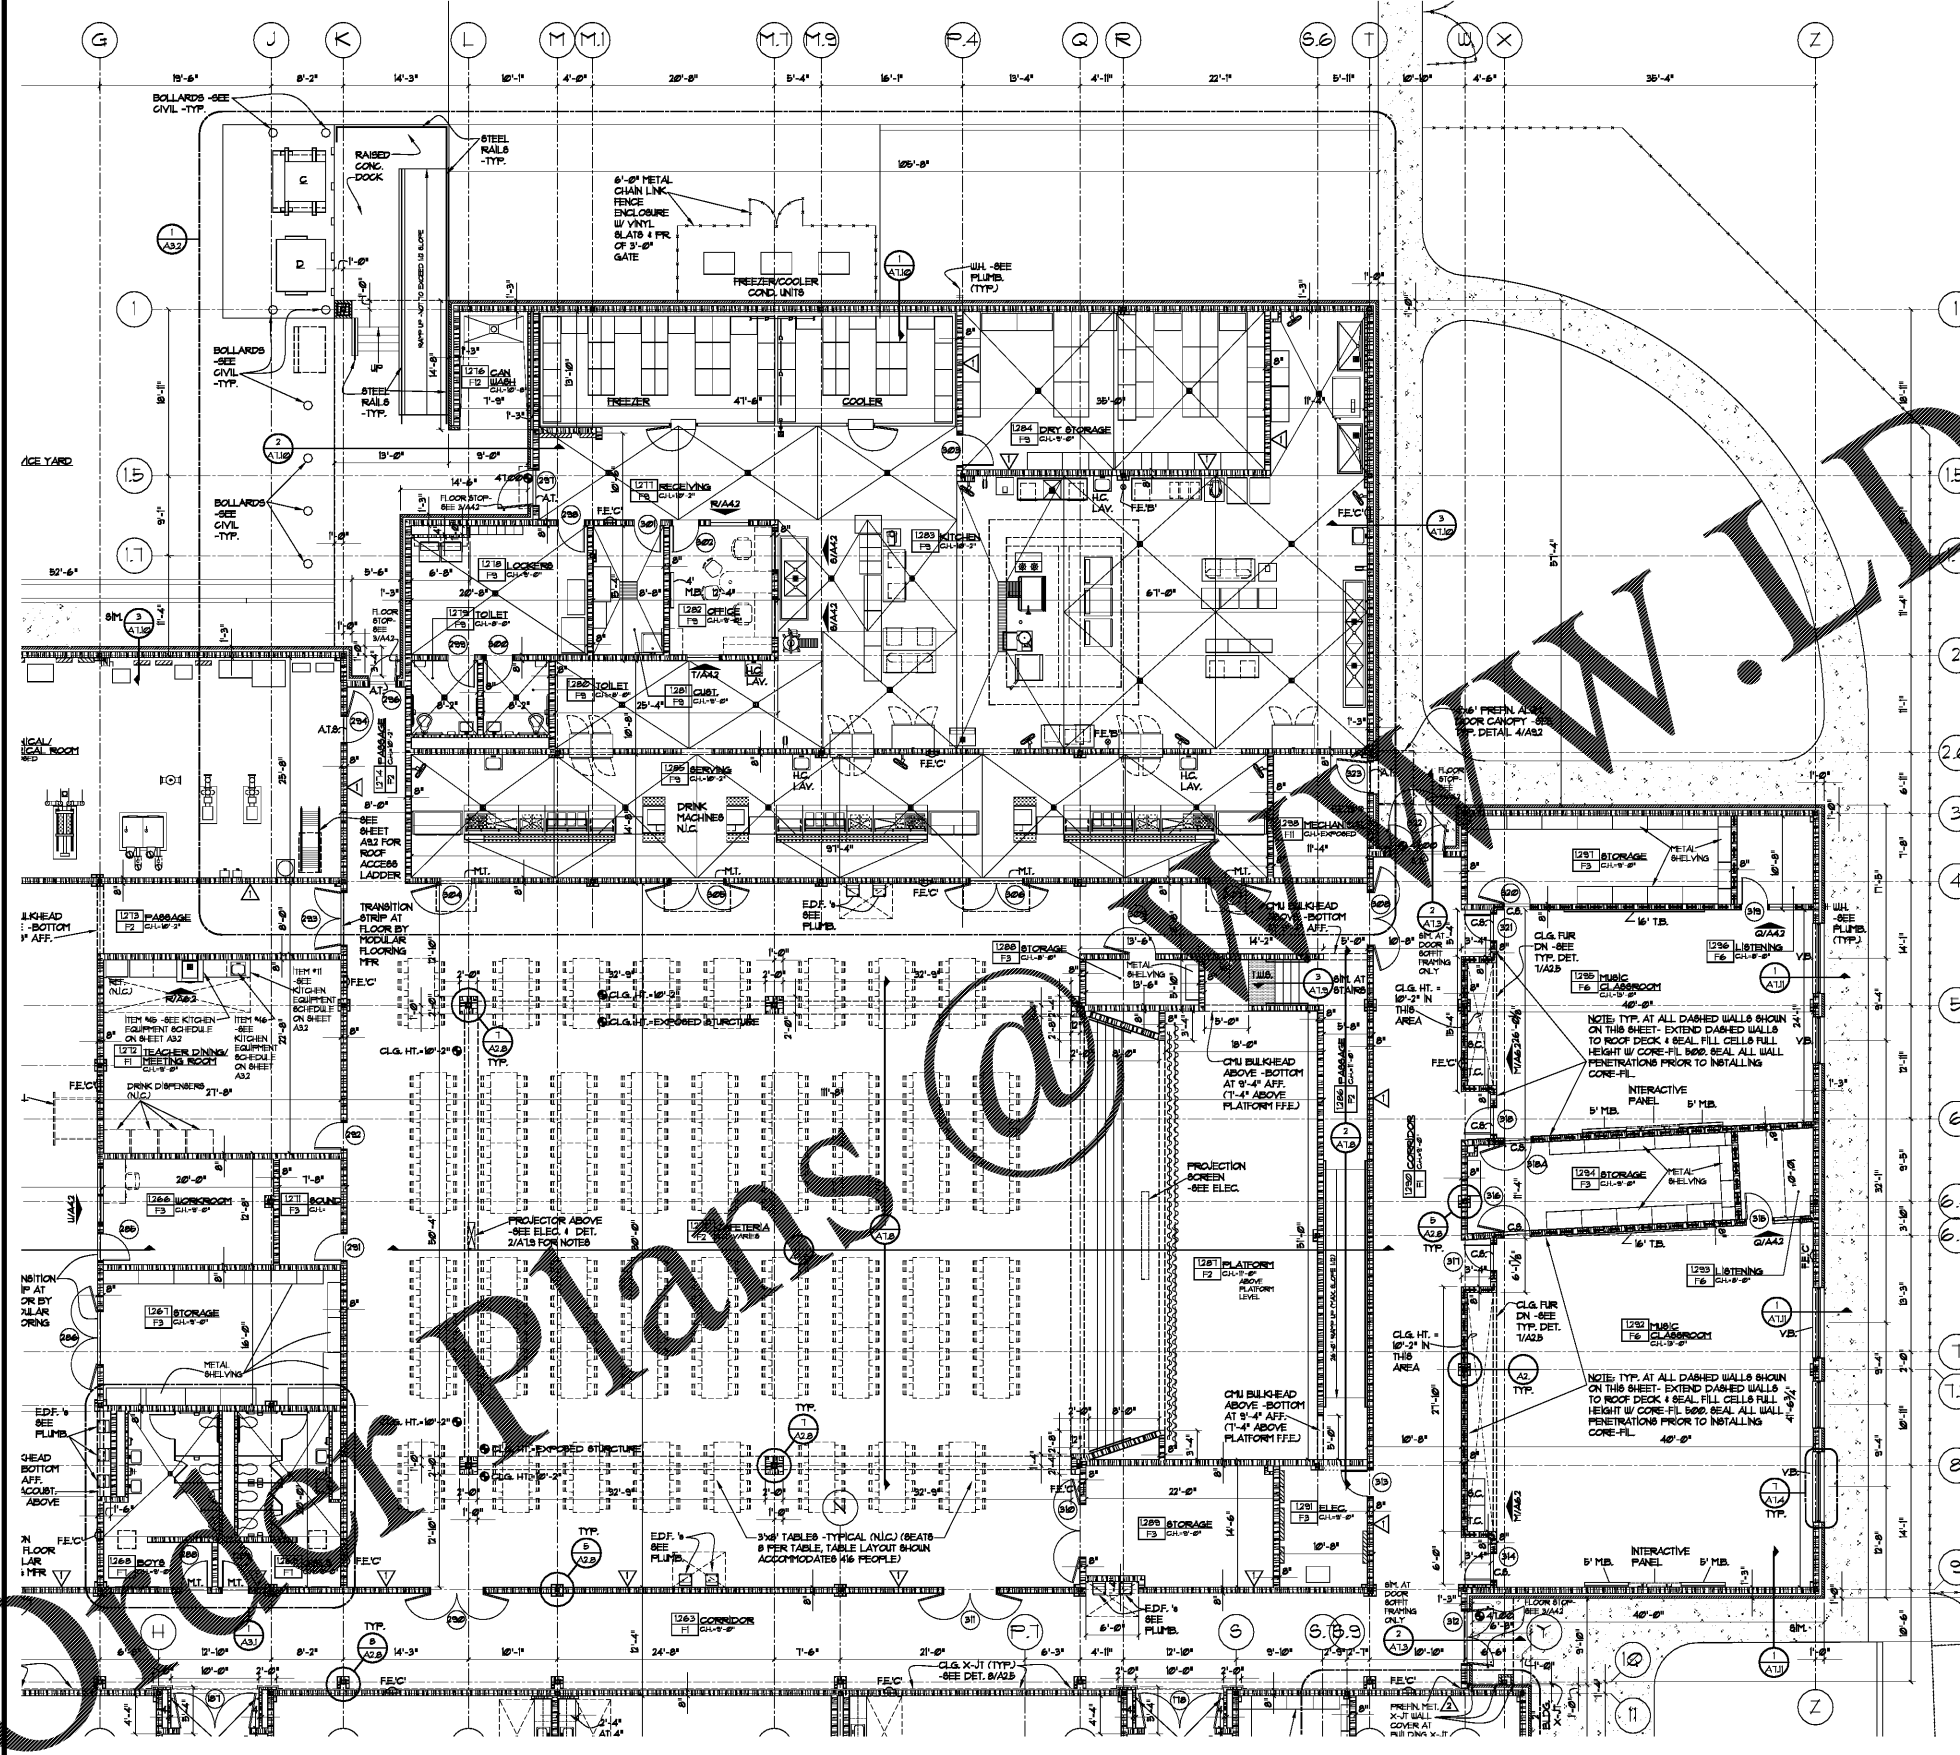

- LEGEND**
- XXXXX - BRICK VENEER w/ 2 1/2" RIGID INSUL.
  - - CONC. BLOCK
  - - CONCRETE PAVING
  - - CIP CONCRETE (RETAINING WALL)
  - - ACCOUT. FILL CELL WALL
  - AT - ALUMINUM THRESHOLD
  - ATA - ALUMINUM TRANSITION STRIP
  - CB - CHALKBOARD
  - CH - CEILING HEIGHT
  - CJ - CONTROL JOINT
  - CT - CERAMIC TILE
  - CA - CARPET
  - DA - DOWN SPOUT
  - DG - DOUBLE GLAZING
  - DAN - ROOF OVERFLOW NOZZLE
  - EDF - ELEC. DRINKING FOUNTAIN
  - EP - ELECTRICAL PANEL
  - FD - FLOOR DRAIN
  - HR - HANDRAIL
  - HWH - WATER HEATER
  - LVT - LAMINATE VANT. TILE
  - MB - MARKERS BOARD
  - MBA - MOP BASH
  - MDA - MAGNETIC DOOR HOLDER
  - MA - MOP STRIP
  - MT - MARKER THRESHOLD
  - NIC - NOT IN CONTRACT
  - PA - PROJECTION SCREEN
  - P.T.D. - PAPER TOWEL DISPENSER
  - RA - RAIN LEADER
  - TL - TAGBOARD
  - T.B.S. - TELEPHONE BACKBOARD
  - T.T.H. - TOILET TISSUE HOLDER
  - TAB - TACTILE WARNING STRIP
  - VB - VENTILAN BLINDS
  - WC - WATER CLOSET
  - WH - WALL HYDRANT
  - XJ - EXPANSION JOINT
  - FEL'CI - FIRE EXT. CABINET
  - FEL'CP - FIRE EXT. CABINET
  - W.M.M. - WALL MOUNTED MAGNETIC DOOR HOLDER
  - 221 - DOOR NUMBER
  - 222 - ROOM NUMBER
  - 12 - FINISH NUMBER
  - ▽ - ONE HOUR RATED WALL
  - ▽ - TWO HOUR RATED WALL

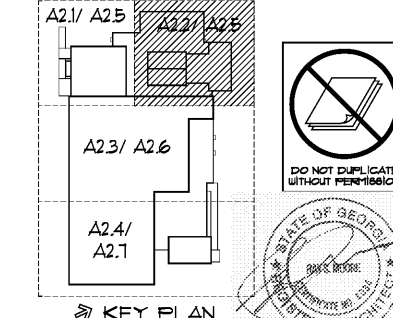

1 ENLARGED MAIN LEVEL PLAN  
A2.2

**HARMONY LELAND-COOPER SCHOOL  
REPLACEMENT ELEMENTARY SCHOOL**

63246 FACTORY SHOALS ROAD  
HABLETON, GA 30226  
FOR COBB COUNTY SCHOOL DISTRICT  
C-1000 PROJECT NO. 44964 / DOE FACILITY SIDE #188

**cunningham, forehand, matthews & moore**

cunningham, forehand, matthews & moore, architects, inc. - 2011 manchester street, n.e. - atlanta, georgia 30324 - phone (404) 873-2152

DATE: JUL 16, 2018  
JOB NO. SH-1502-18  
DRAWN BY: AK

**A2.2**