


DRAWING ISSUE RECORD		
DATE	REVISION	NO.
11-1-18	ISSUE TO BID	

HARMONY LELAND-COOPER  
REPLACEMENT ELEMENTARY SCHOOL

63246 FACTORY SHOALS RD. SW  
HABLETON, GA 30226  
FOR COBB COUNTY SCHOOL DISTRICT  
C-100 PROJECT NO. 14694 / JOE FACILITY (P. 818)


DATE: JUL 16, 2019  
JOB NO. SHL-1501-18  
DRAWN BY: AK

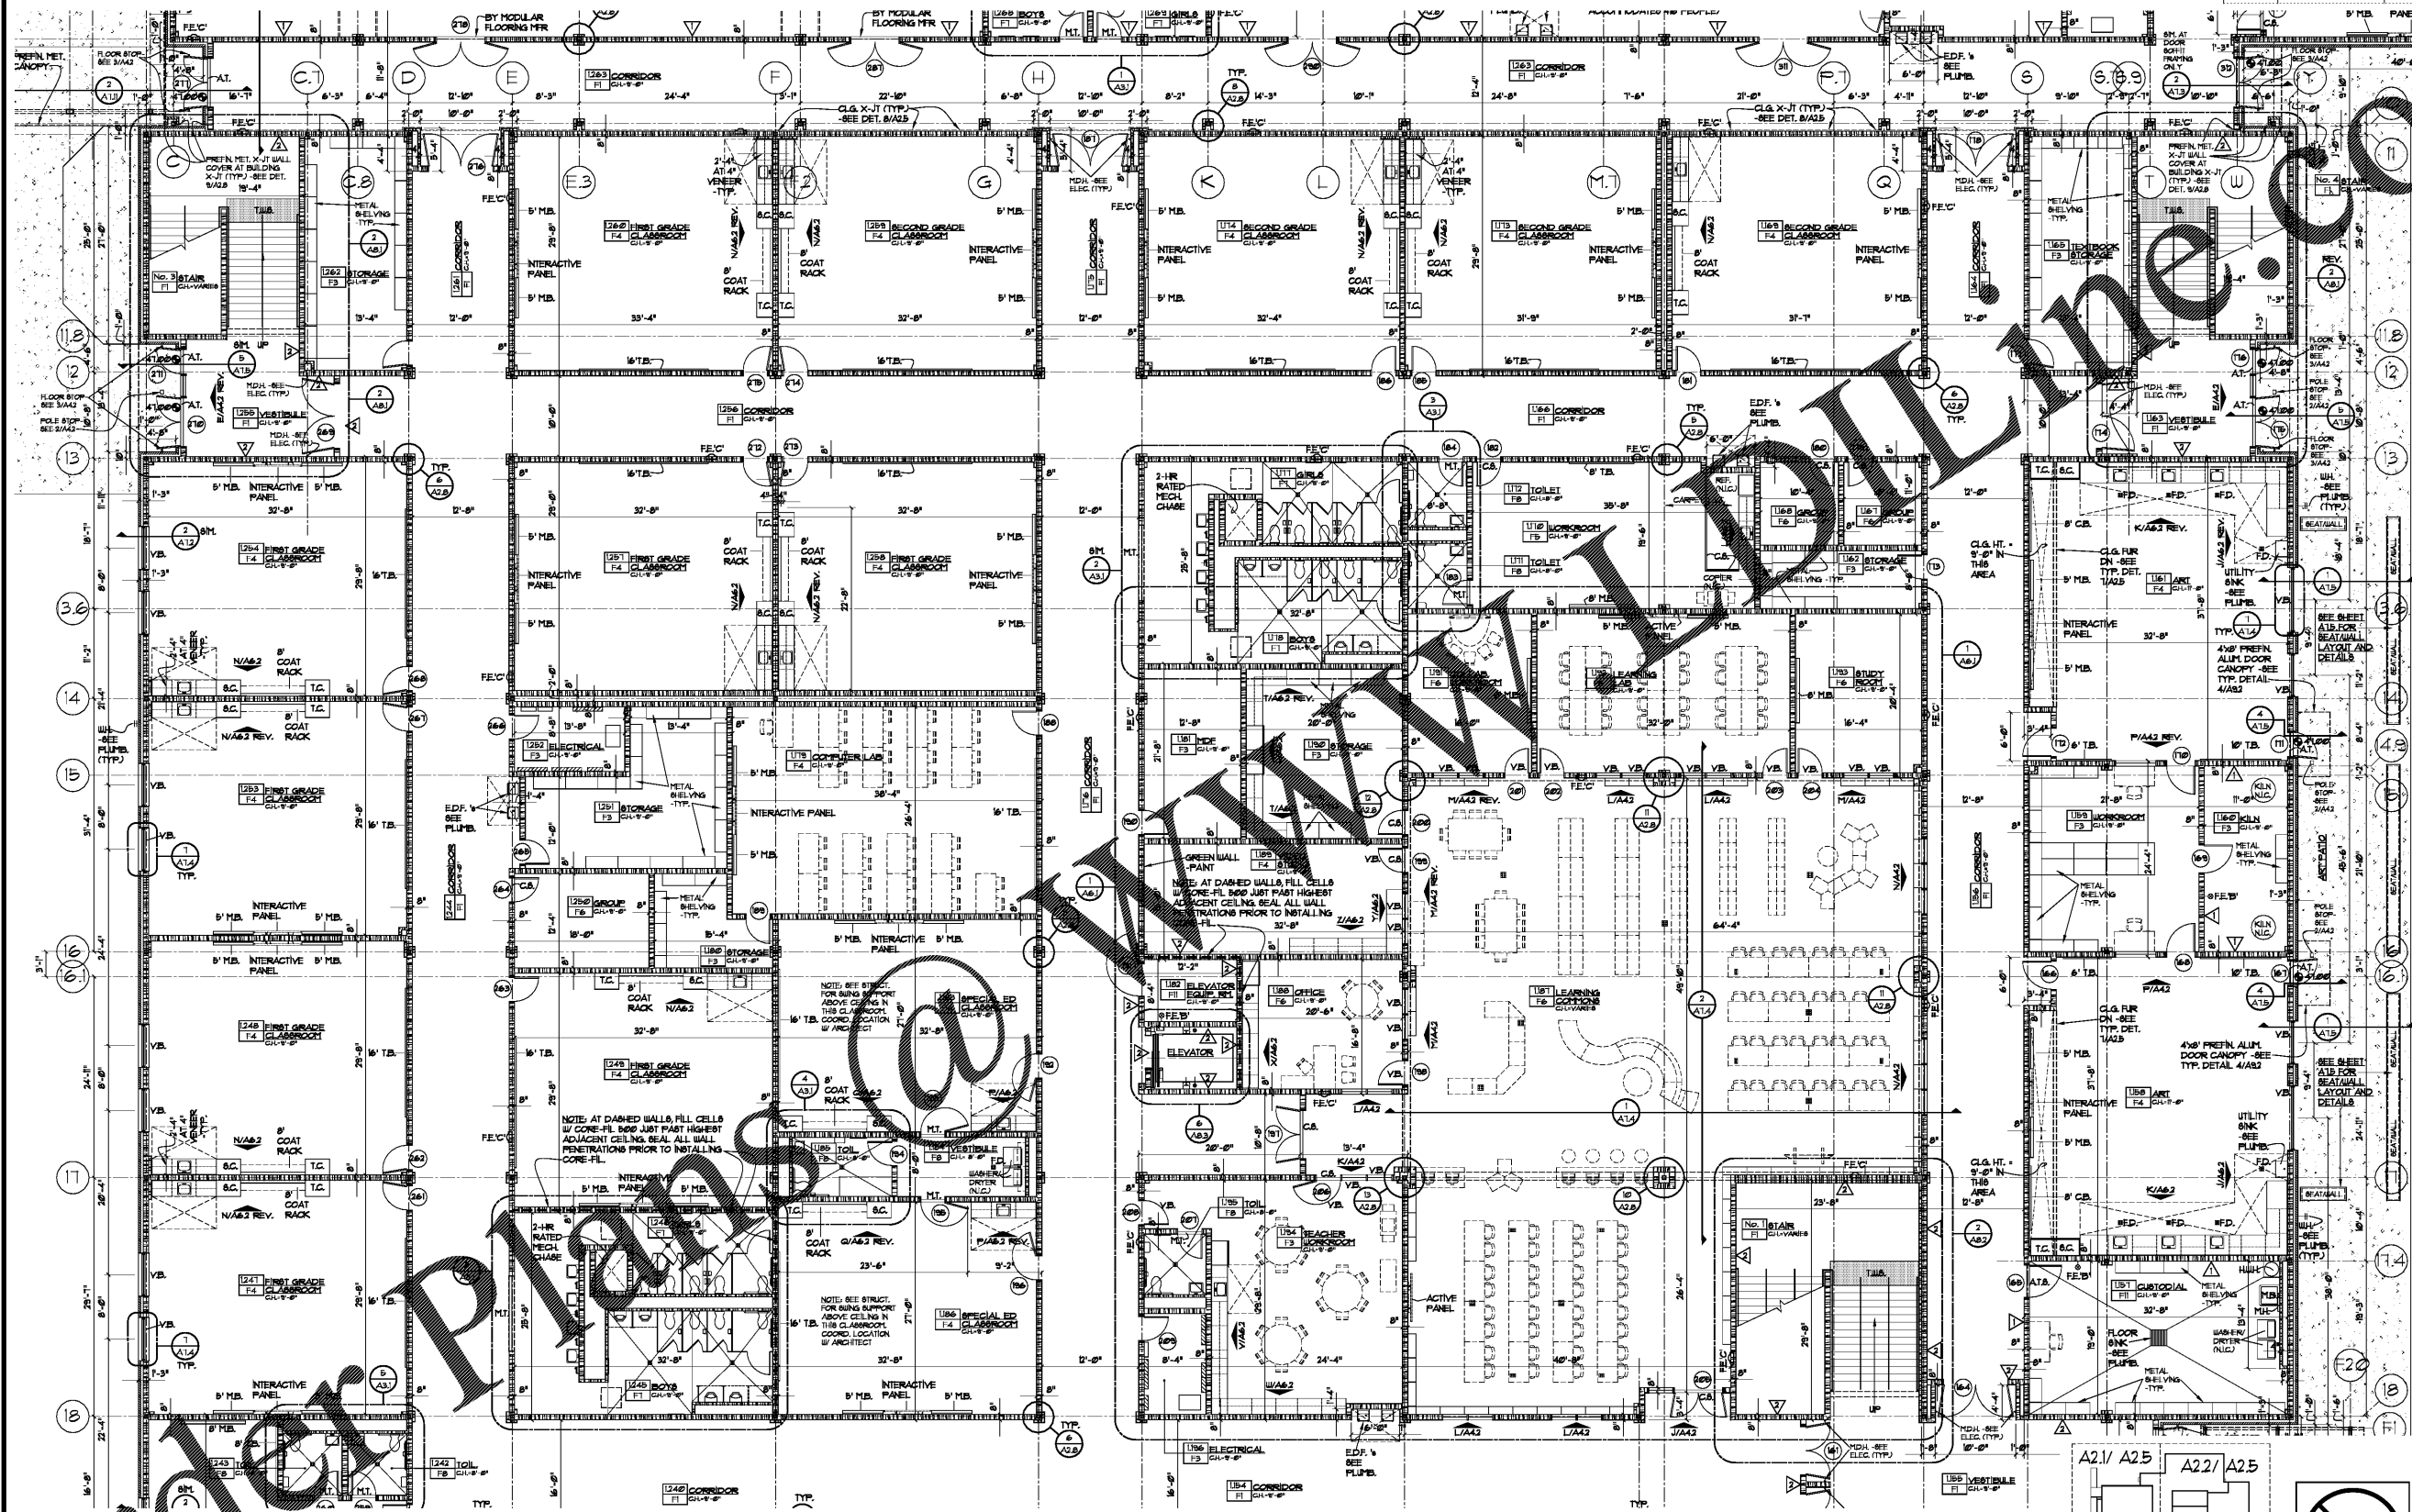

1 ENLARGED MAIN LEVEL PLAN  
A2.3 1/4" = 1'-0"

LEGEND

- |   |  |  |   |
|---|--|--|---|
| <ul style="list-style-type: none"> <li>BRICK VENEER W/ 2 1/2" RIGID INSUL.</li> <li>CONC. BLOCK</li> <li>CONCRETE PAVING</li> <li>C.P. CONCRETE (RETAINING WALL)</li> <li>ACQUIT. FILL CELL WALL</li> <li>ALUMINUM THRESHOLD</li> <li>ALUMINUM TRANSITION STRIP</li> <li>CHAIRBOARD</li> <li>CEILING HEIGHT</li> <li>CONTROL JOINT</li> <li>CERAMIC TILE</li> <li>CARPET STRIP</li> </ul> | <ul style="list-style-type: none"> <li>DOWN SPOUT</li> <li>DOUBLE GLAZING</li> <li>ROOF OVERFLOW NOZZLE</li> <li>ELEC. DRINKING FOUNTAIN</li> <li>ELECTRICAL PANEL</li> <li>FLOOR DRAIN</li> <li>HANDRAIL</li> <li>WATER HEATER</li> <li>LUXURY VINYL TILE</li> <li>HANKERBOARD</li> <li>ROOF BARN</li> <li>MAGNETIC DOOR HOLDER</li> <li>HOP STRIP</li> <li>HANDLE THRESHOLD</li> <li>NOT IN CONTRACT</li> <li>CERAMIC TILE</li> <li>PROJECTION SCREEN</li> </ul> | <ul style="list-style-type: none"> <li>PAPER TOWEL DISPENSER</li> <li>RAIN LEADER</li> <li>TACKBOARD</li> <li>TELEPHONE BACKBOARD</li> <li>TOILET TISSUE HOLDER</li> <li>TACTILE WARNING STRIP</li> <li>HANDRAIL</li> <li>WATER CLOSET</li> <li>WALL HYDRANT</li> <li>EXPANSION JOINT</li> <li>MEDIA CENTER</li> <li>ROOF BARN</li> <li>MAGNETIC DOOR HOLDER</li> <li>HOP STRIP</li> <li>HANDLE THRESHOLD</li> <li>NOT IN CONTRACT</li> <li>CERAMIC TILE</li> <li>PROJECTION SCREEN</li> </ul> | <ul style="list-style-type: none"> <li>DOOR NUMBER</li> <li>ROOM NUMBER</li> <li>FINISH NUMBER</li> <li>ONE HOUR RATED WALL</li> <li>TWO HOUR RATED WALL</li> </ul> |
|---|--|--|---|

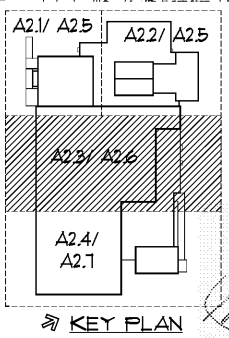

Order Plans @

cunningham, forehand, matthews & moore

cunningham, forehand, matthews & moore, architects, inc. - 2011 manchester street, n.e. - atlanta, georgia 30324 - phone (404) 873-2152