


DRAWING ISSUE RECORD		
DATE	REVISION	NO.
11-1-18	ISSUE TO BID	

HARMONY LELAND-COOPER SCHOOL
 REPLACEMENT ELEMENTARY SCHOOL
 63246 FACTORY SHOALS RD SW
 HABLETON, GA 30126
 FOR COBB COUNTY SCHOOL DISTRICTS
 C-1000 PROJECT NO. 14694 / 1000 FACILITY SIDE #188

DATE: JUL 16, 2019 JOB NO: 18-1501-18
 CUNNINGHAM, FOREHAND, MATTHEWS & MOORE, ARCHITECTS, INC. - 2011 MANCHESTER STREET, N.E. - ATLANTA, GEORGIA 30324 - PHONE (404) 873-2152

cunningham forehand matthews moore

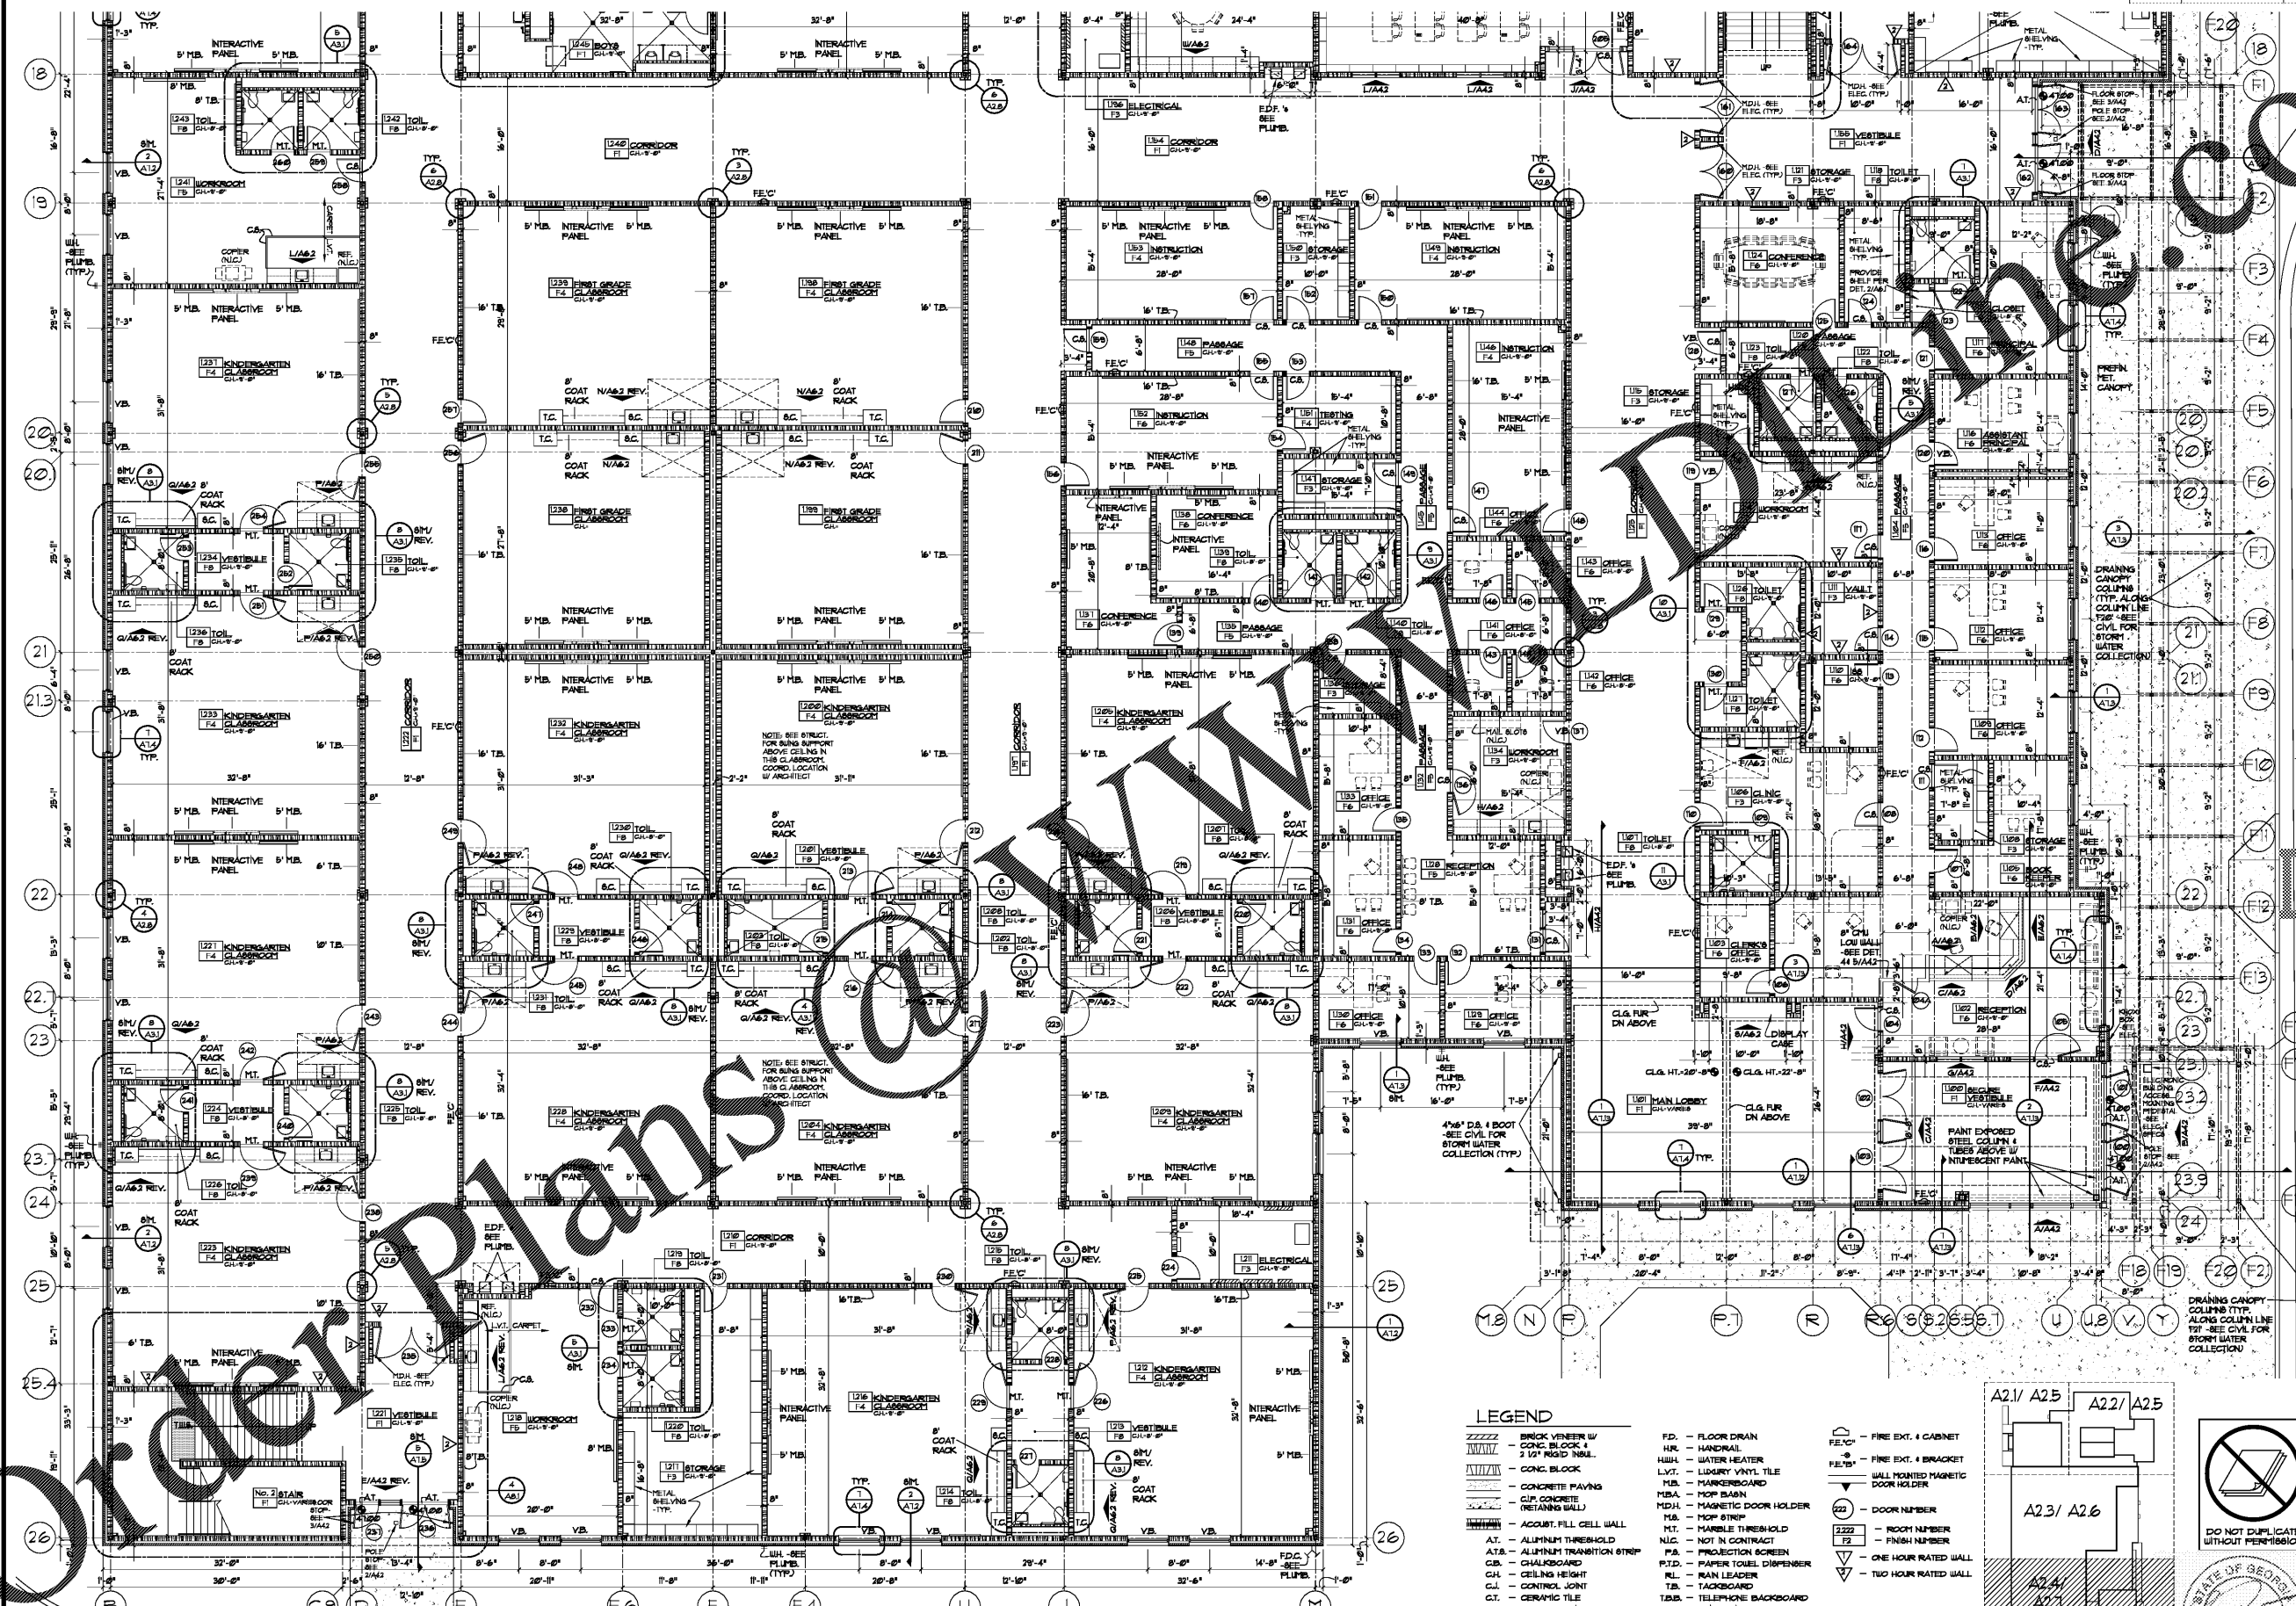

LEGEND

<ul style="list-style-type: none"> ██████ BRICK VENEER W/ CONC. BLOCK & 2 1/2" RIGID INSL. ██████ CONC. BLOCK ██████ CONCRETE PAVING ██████ G.P. CONCRETE (RETAINING WALL) ██████ ACQUIT. FILL CELL WALL AT. ALUMINUM THRESHOLD C.B. ALUMINUM TRANSITION STRIP G.H. CEILING HEIGHT G.J. CONTROL JOINT G.T. CERAMIC TILE C.A. CARPET STRIP D.B. DOWN SPOUT D.G. DOUBLE GLAZING D.N. ROOF OVERLAP NOZZLE E.P. ELEC. DRINKING FOUNTAIN E.P. ELECTRICAL PANEL 	<ul style="list-style-type: none"> F.D. FLOOR DRAIN H.R. HANDRAIL H.W. WATER HEATER L.V.T. LUXURY VINYL TILE M.B. MARKERS/GAUGE M.B.A. MOP BARN M.D.H. MAGNETIC DOOR HOLDER M.S. MOP STRIP M.T. MARBLE THRESHOLD N.C. NOT IN CONTRACT P.A. PROJECTION SCREEN P.T.D. PAPER TOWEL DISPENSER R.L. RAIN LEADER T.B. TACKBOARD T.B.S. TELEPHONE BACKBOARD T.T.H. TOILET TISSUE HOLDER T.W. TACTILE WARNING STRIP V.B. VENETIAN BLINDS W.C. WATER CLOSET W.H. WALL HYDRANT X.J. EXPANSION JOINT 	<ul style="list-style-type: none"> ▬ FIRE EXT. CABINET ▬ FIRE EXT. BRACKET ▬ WALL MOUNTED MAGNETIC DOOR HOLDER ▬ DOOR NUMBER ▬ ROOM NUMBER ▬ FINISH NUMBER ▬ ONE HOUR RATED WALL ▬ TWO HOUR RATED WALL
---	--	--

KEY PLAN

1 ENLARGED MAIN LEVEL PLAN
 A2.4 1/8" = 1'-0"

