

DRAWING ISSUE RECORD		
DATE	REVISION	NO.
11-1-18	ISSUE TO BID	

HARMONY LELAND-CLEGG  
REPLACEMENT ELEMENTARY SCHOOL


63746 HARMONY LELAND-CLEGG SCHOOL  
HABLETON, GA 30126  
FOR COBB COUNTY SCHOOL DISTRICT  
SCHOOL FACILITY #28 818  
CCAD PROJECT NO. 0684 / CORE FACILITY #28 818

DWG BY: JC

JUL 16, 2019

CUNNINGHAM, FOREHAND, MATTHEWS & MOORE, ARCHITECTS, INC. - 2011 MANCHESTER STREET, N.E. - ATLANTA, GEORGIA 30324 - PHONE (404) 873-2152


# Cunningham Forehand Matthews & Moore

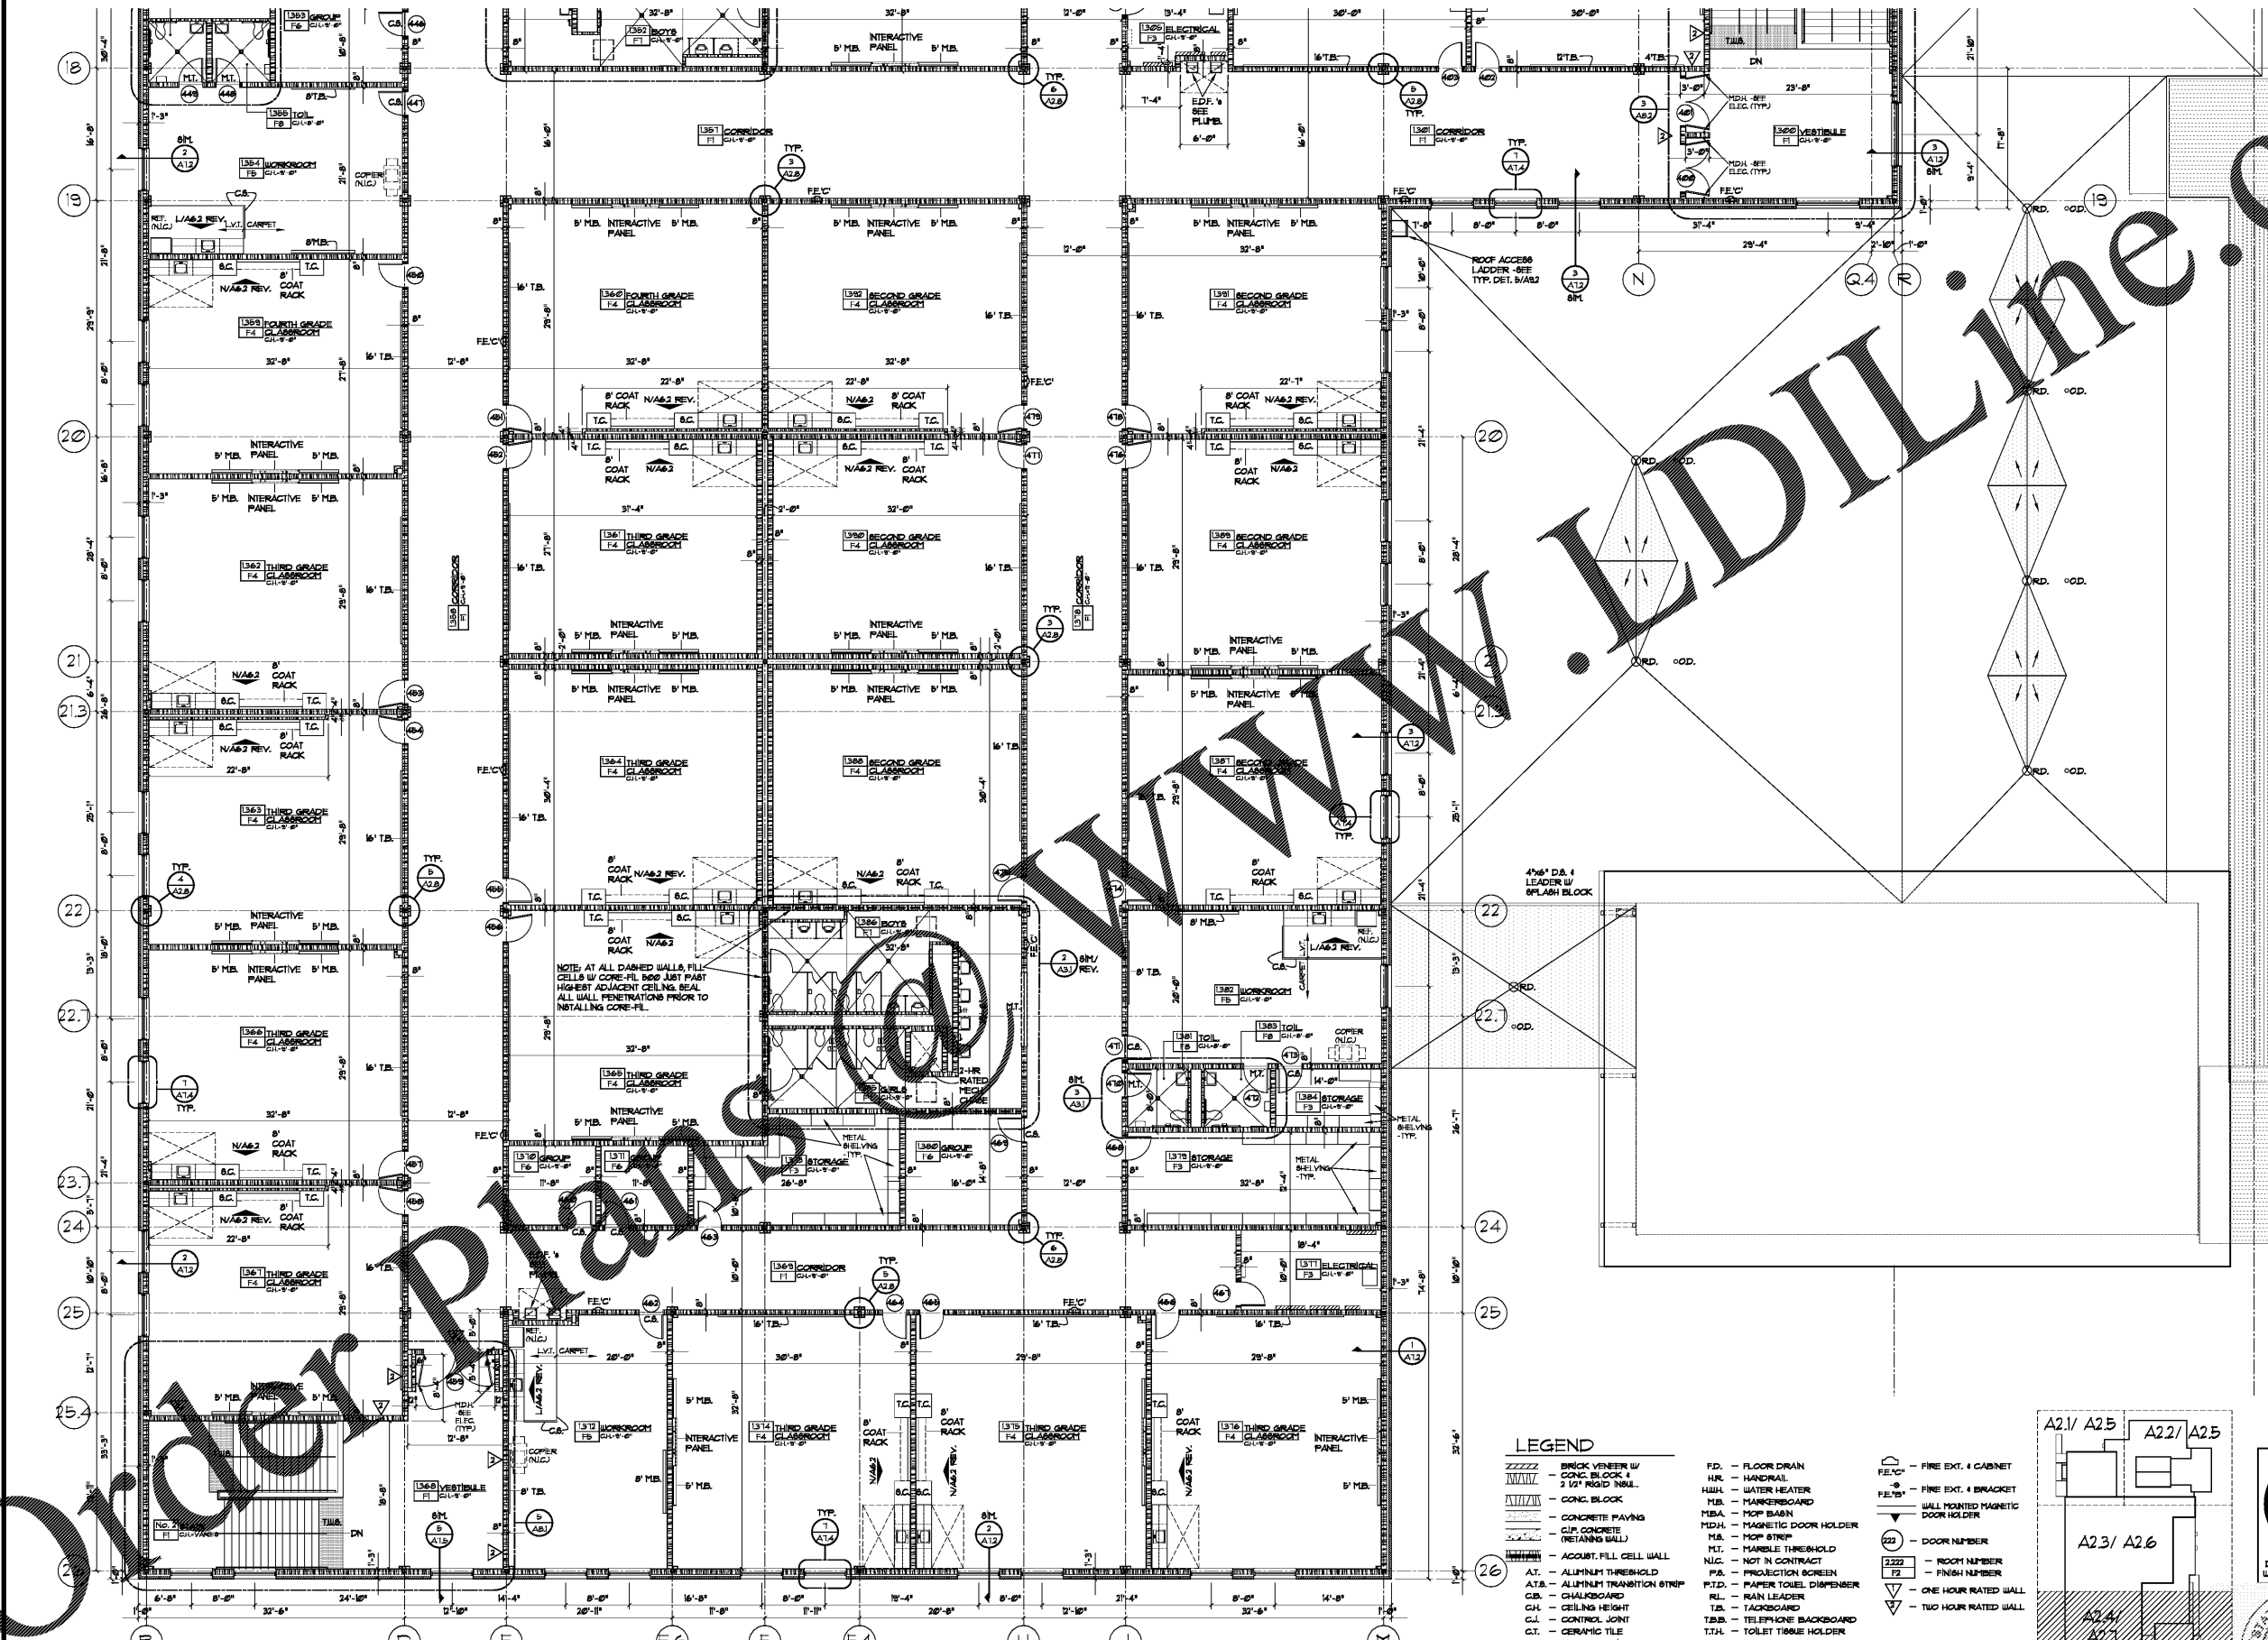

NOTE: AT ALL DASHED WALLS, FILL CELLS W/ CORE-FIL. BOB JUST PART HIGHEST ADJACENT CEILING. SEAL ALL WALL PENETRATIONS PRIOR TO INSTALLING CORE-FIL.

**LEGEND**

- |   |   |
|---|---|
| <ul style="list-style-type: none"> <li>██████████ - BRICK VENEER W/ CONC. BLOCK &amp; 2 1/2" RIGID INSL.</li> <li>▤▤▤▤▤▤ - CONC. BLOCK</li> <li>▢▢▢▢▢▢ - CONCRETE PAVING</li> <li>▭▭▭▭▭▭ - CIP CONCRETE (RETAINING WALL)</li> <li>▨▨▨▨▨▨ - ACQUIS. FILL CELL WALL</li> <li>AT - ALUMINUM THRESHOLD</li> <li>CB - CHALKBOARD</li> <li>CH - CEILING HEIGHT</li> <li>CJ - CONTROL JOINT</li> <li>CT - CERAMIC TILE</li> <li>CS - CARPET STRIP</li> <li>DB - DOWN SPOUT</li> <li>DB - DOUBLE GLAZING</li> <li>DN - ROOF OVERFLOW NOZZLE</li> <li>EDF - ELEC. DRINKING FOUNTAIN</li> <li>EP - ELECTRICAL PANEL</li> <li>FD - FLOOR DRAIN</li> <li>HR - HANDRAIL</li> <li>WH - WATER HEATER</li> <li>MB - MANKERBOARD</li> <li>MB - MOP BARRI</li> <li>MH - MAGNETIC DOOR HOLDER</li> <li>MA - MOP STRIP</li> <li>MT - MARBLE THRESHOLD</li> <li>N/C - NOT IN CONTRACT</li> <li>P/B - PRODUCTION SCREEN</li> <li>P/D - PAPER TOWEL DISPENSER</li> <li>RL - RAIN LEADER</li> <li>TB - TACKBOARD</li> <li>TBB - TELEPHONE BACKBOARD</li> <li>TTH - TOILET TISSUE HOLDER</li> <li>TWA - TACTILE WARNING STRIP</li> <li>VB - VENETIAN BLINDS</li> <li>WC - WATER CLOSET</li> <li>WH - WALL HYDRANT</li> <li>XJ - EXPANSION JOINT</li> </ul> | <ul style="list-style-type: none"> <li>⊕ - FIRE EXT. CABINET</li> <li>⊕ - FIRE EXT. 4 BRACKET</li> <li>⊕ - WALL MOUNTED MAGNETIC DOOR HOLDER</li> <li>00 - DOOR NUMBER</li> <li>2222 - ROOM NUMBER</li> <li>T2 - FINISH NUMBER</li> <li>▭ - ONE HOUR RATED WALL</li> <li>▭ - TWO HOUR RATED WALL</li> </ul> |
|---|---|

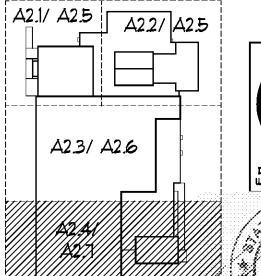

Order Plans

LDILine.com