
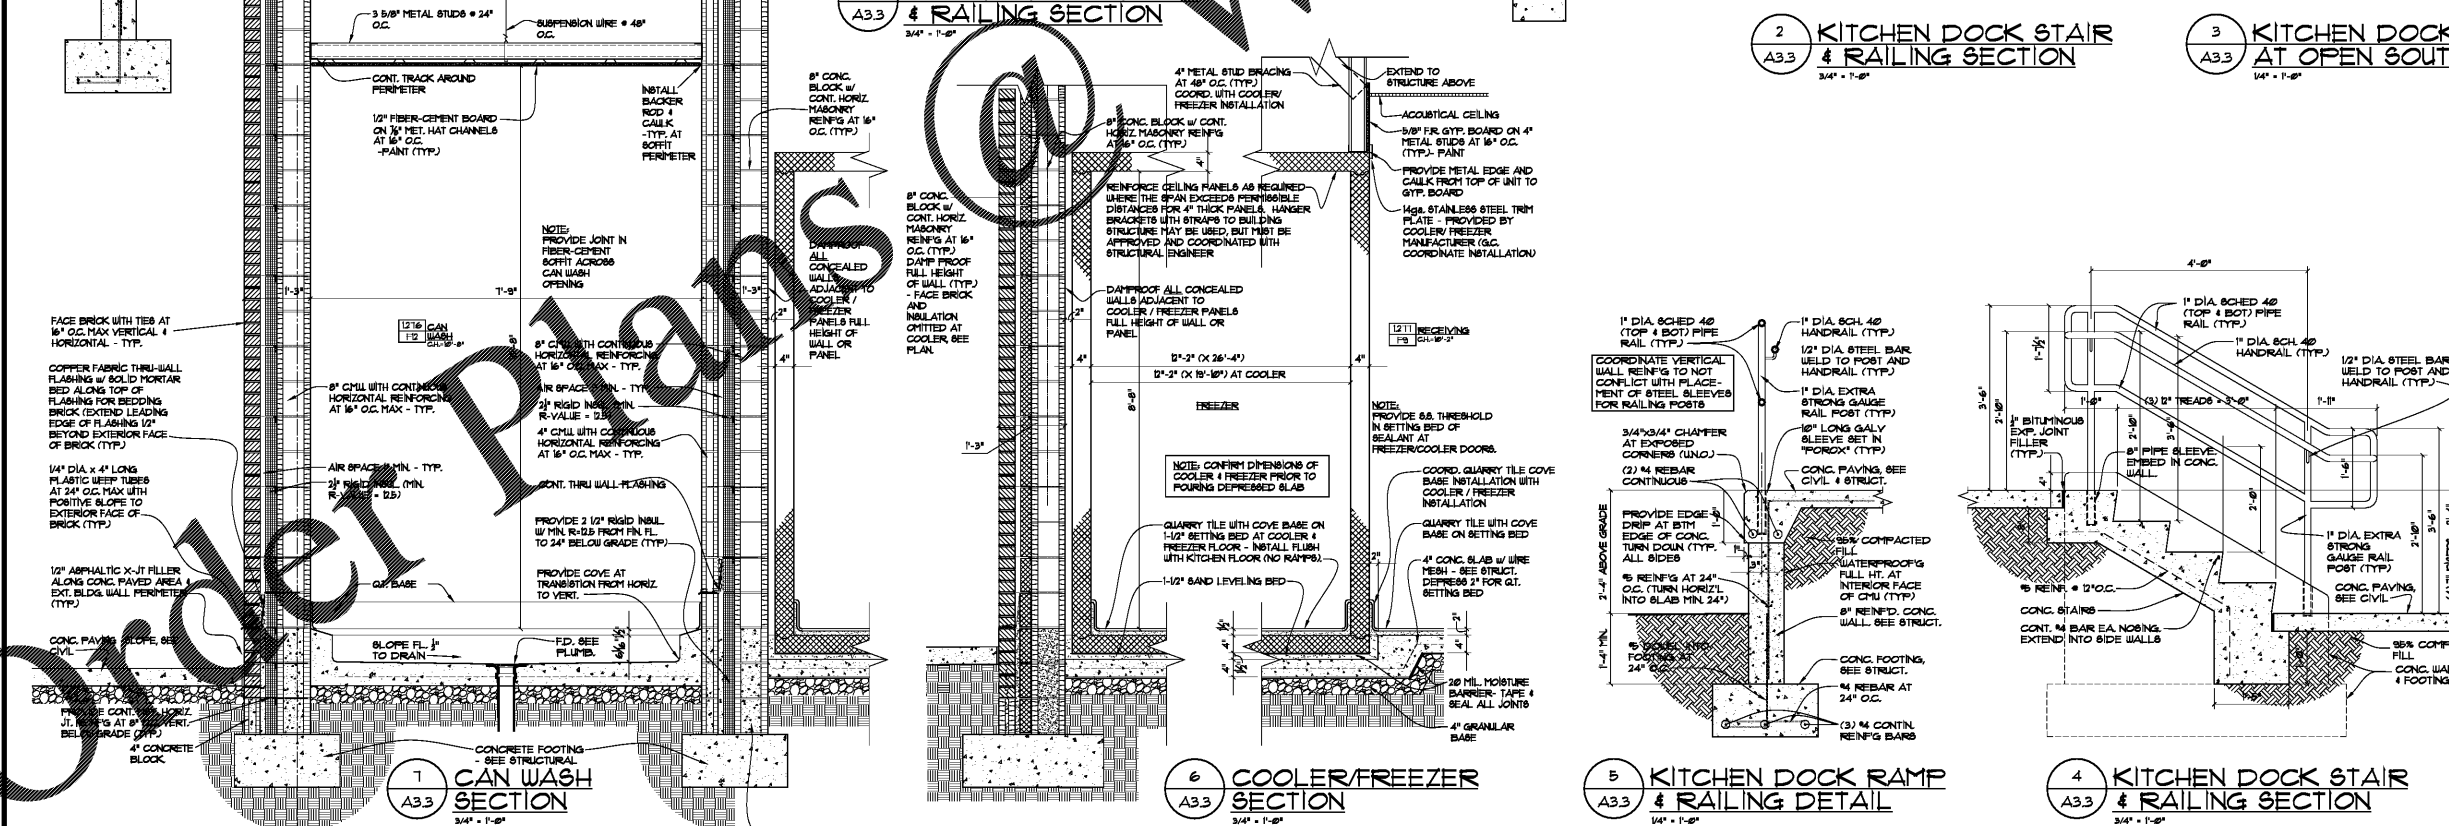
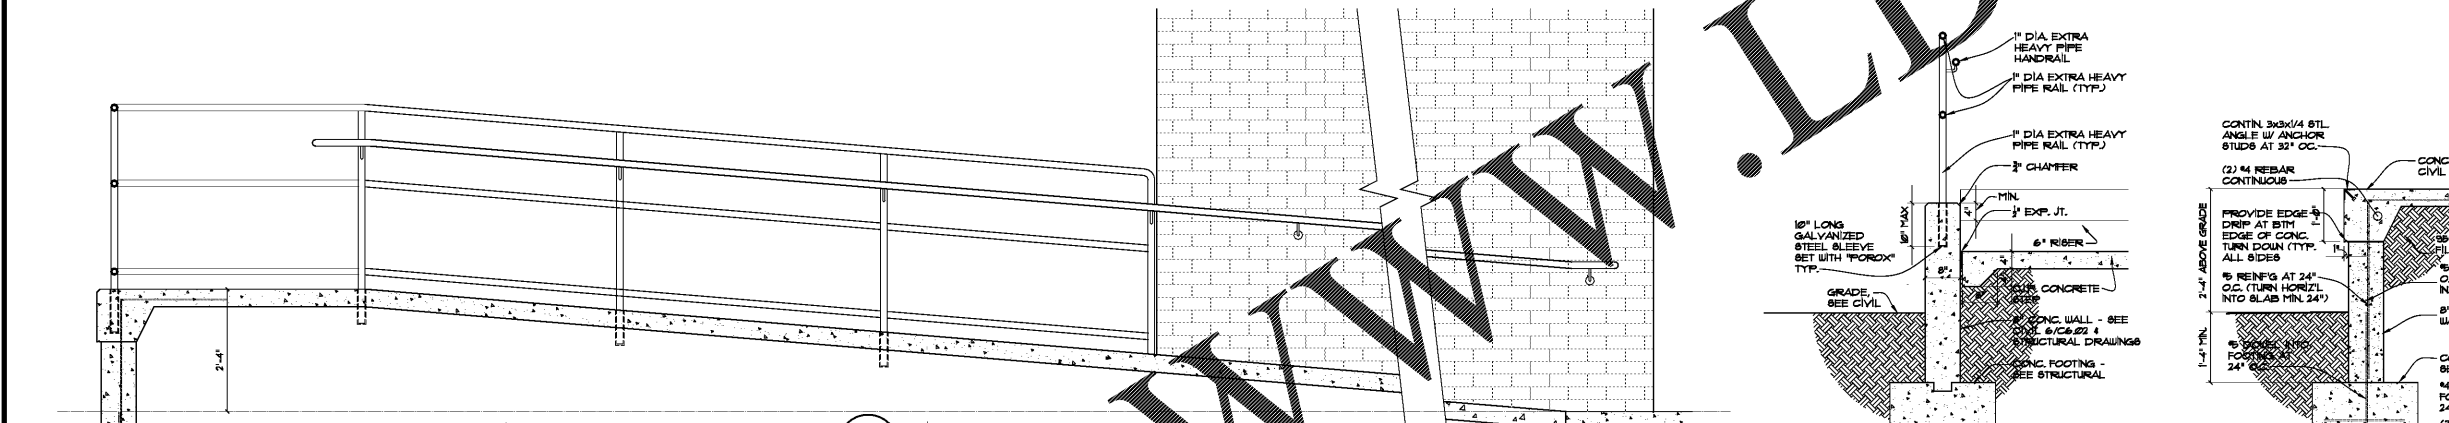


DRAWING ISSUE RECORD		
DATE	REVISIONS	NO.
11-1-88	ISSUE TO BID	

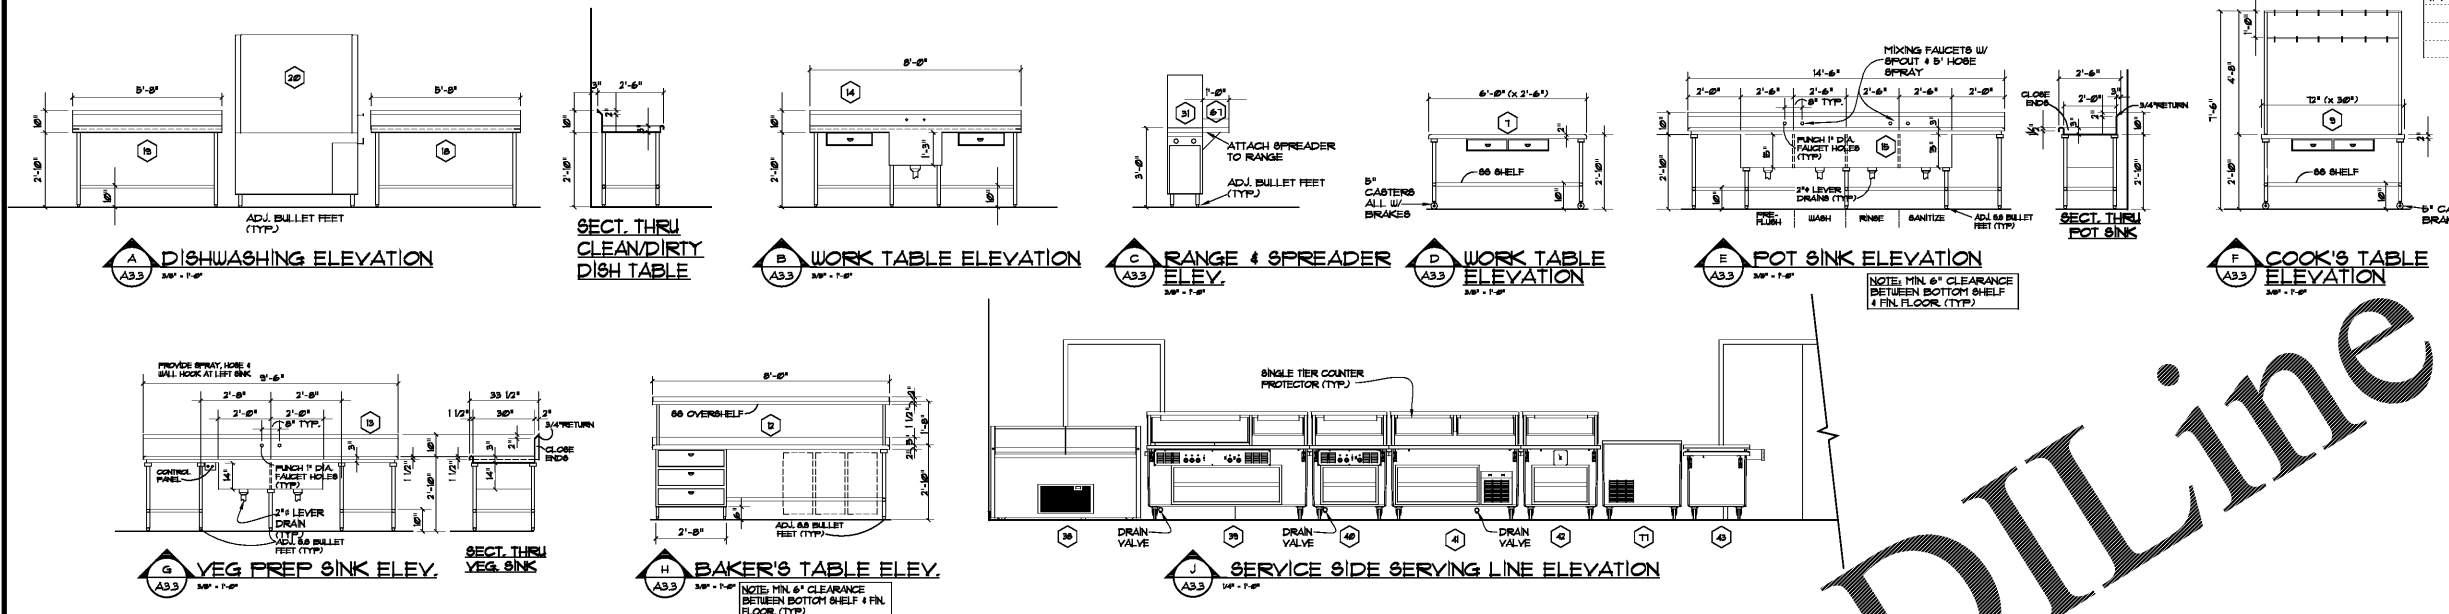

HARMONY LELAND-COOPER
REPLACEMENT ELEMENTARY SCHOOL
63246 FACTORY SHOALS RD. SW
HABLETON, GA 30226
FOR COBB COUNTY SCHOOL DISTRICT
C-100 PROJECT NO. 44964 / DOE FACILITY SIDE #188

DATE: JUL 16, 2019
JOB NO. SHL-1502-18
DRAWN BY: JAC

cunningham, forehand, matthews & moore, architects, inc. - 2011 manchester street, n.e. - atlanta, georgia 30324 - phone (404) 873-2152