
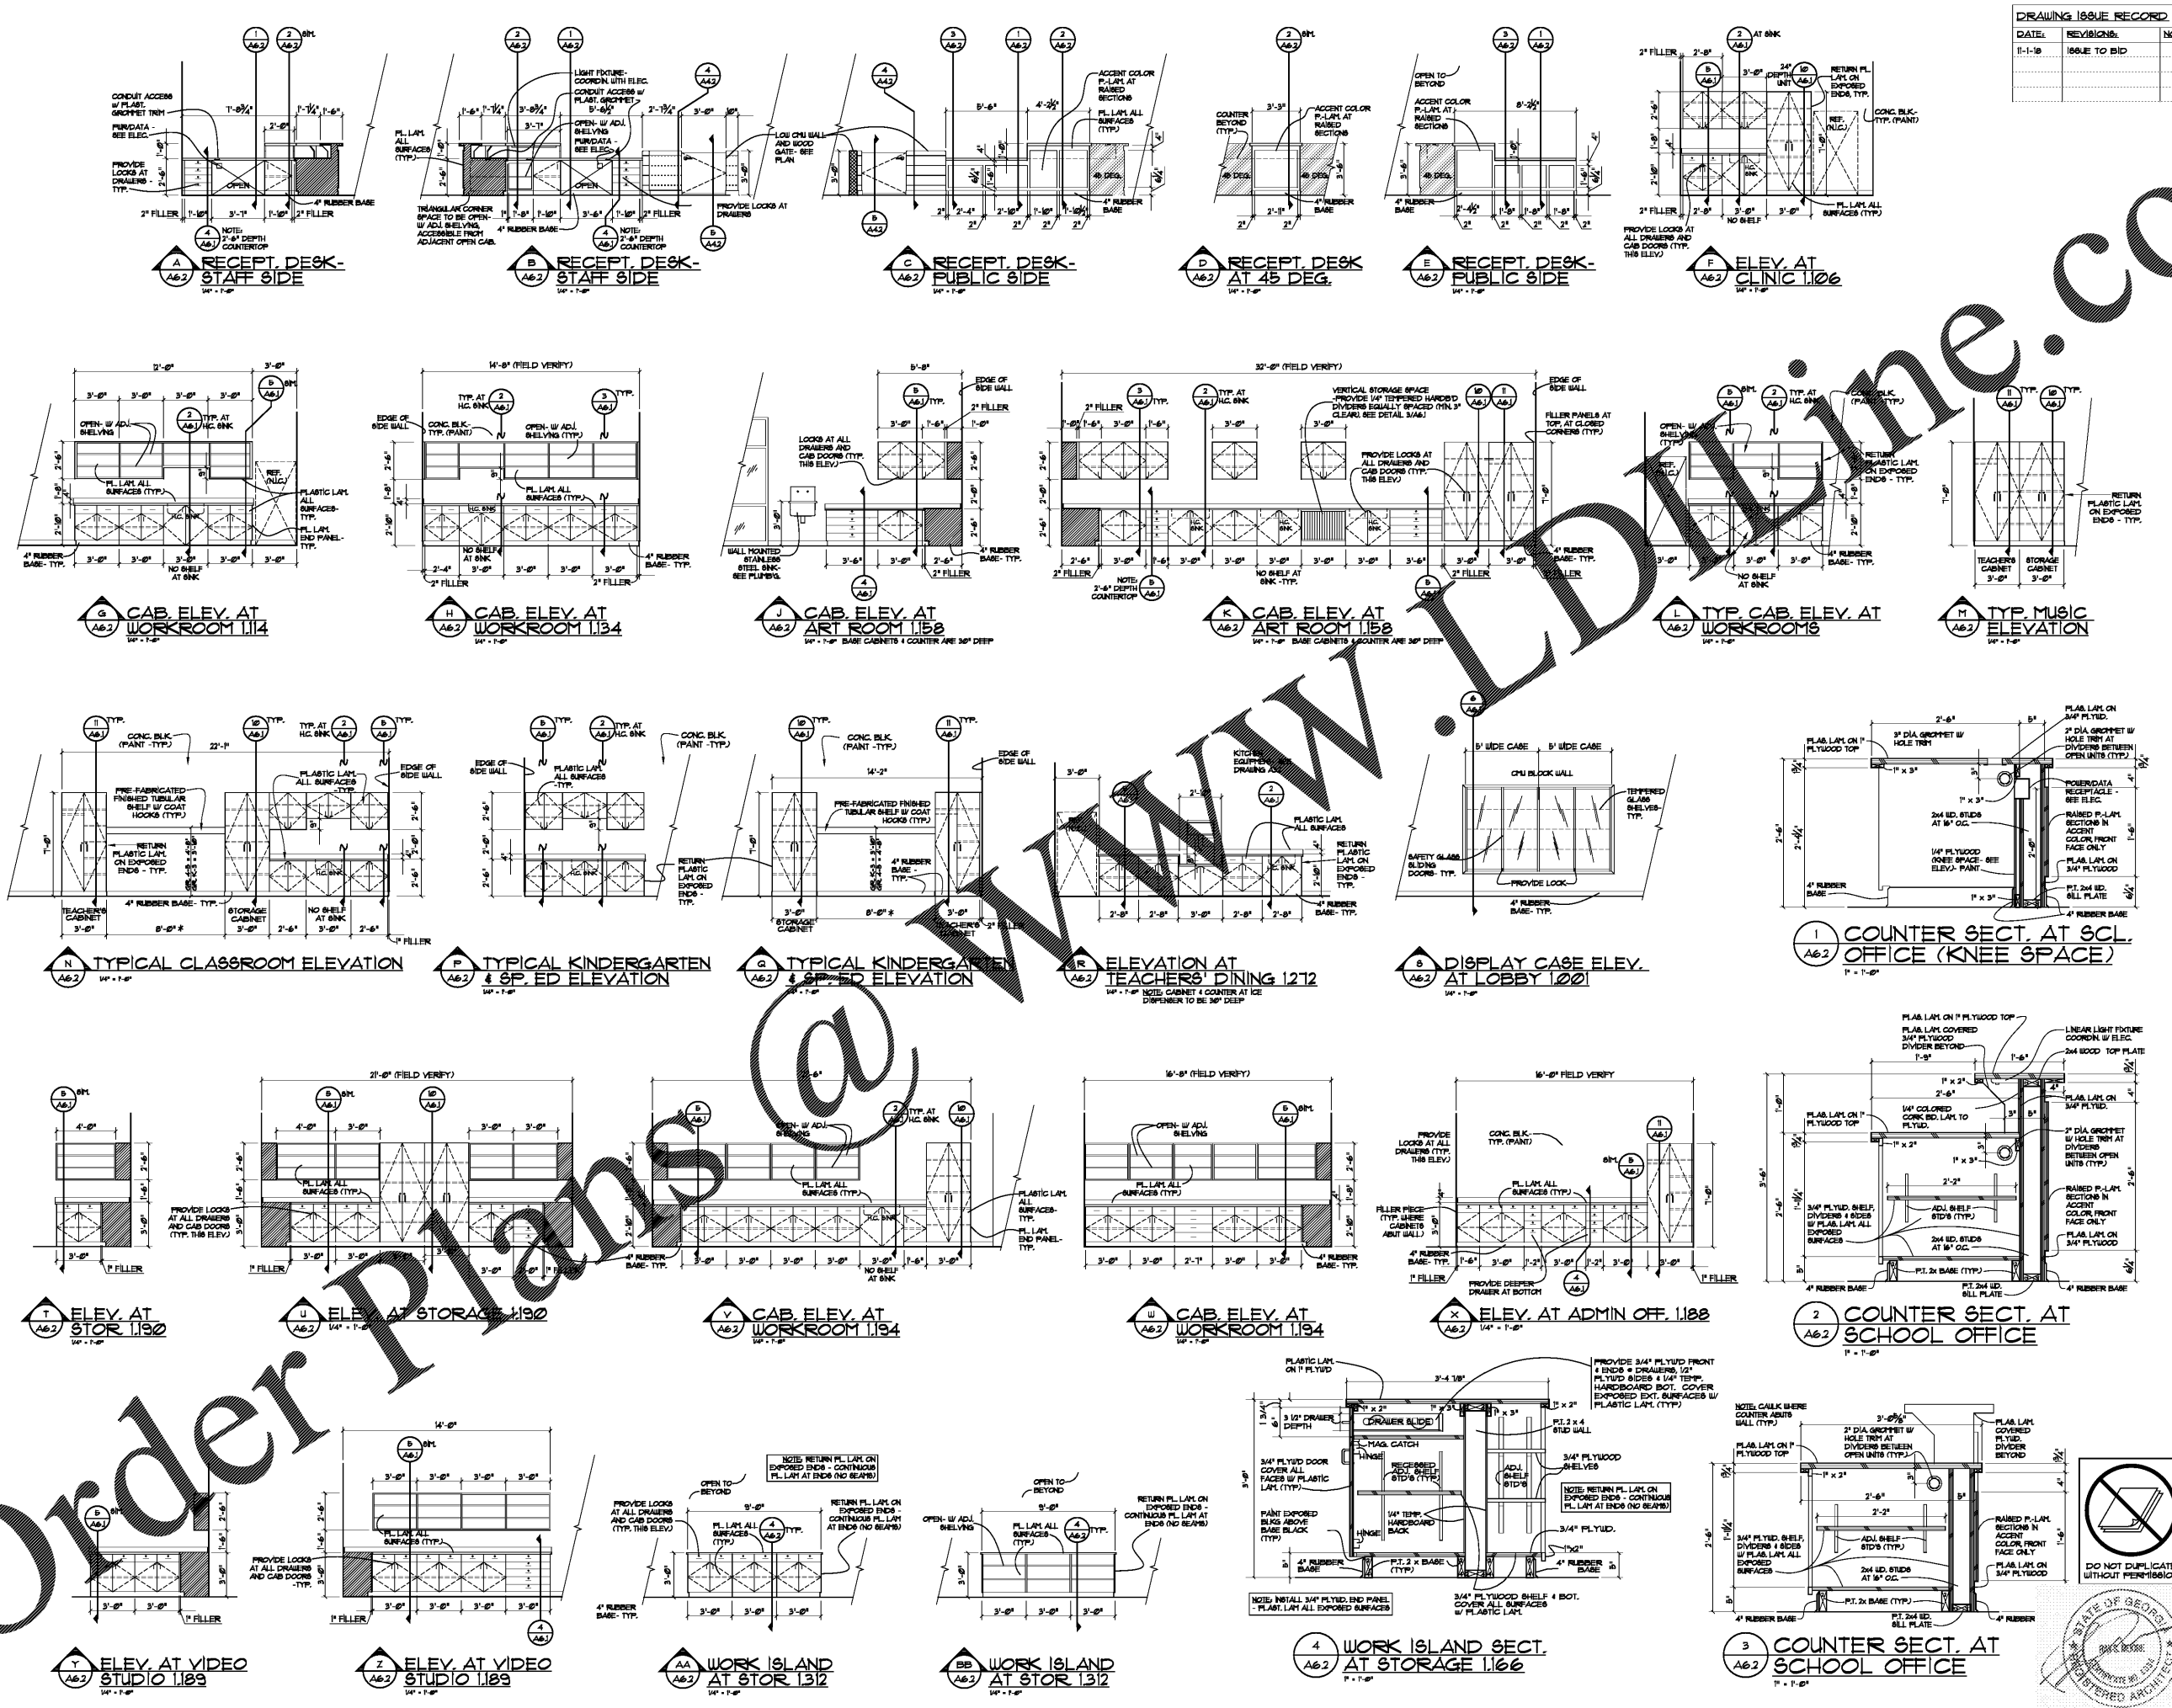


DRAWING ISSUE RECORD		
DATE	REVISIONS	NO.
11-1-10	ISSUE TO BID	

HARTONY ILELAND-CLAY SCHOOL REPLACEMENT ELEMENTARY SCHOOL
 6536 FACTORY BOARDS RD. HABLETON, GA 30136
 FOR COBBS COUNTY SCHOOL DISTRICT
 COBD PROJECT NO. A624 / DOE FACILITY CODE 6809
 DATE: JUL 16, 2010
 JOB NO. SHL-1502-10
 DRAWN BY: AK
 CHECKED BY: AK
 CUNNINGHAM, FOREHAND, MATTHEWS & MOORE, ARCHITECTS, INC. - 2011 manchester street, n.e. - atlanta, georgia 30324 - phone (404) 873-2152

cunningham forehand matthews moore

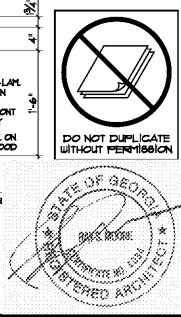

Order Plans @

WWW.LDOnline.com