
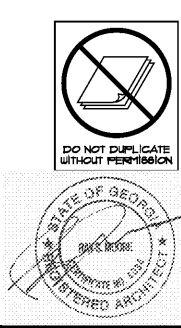
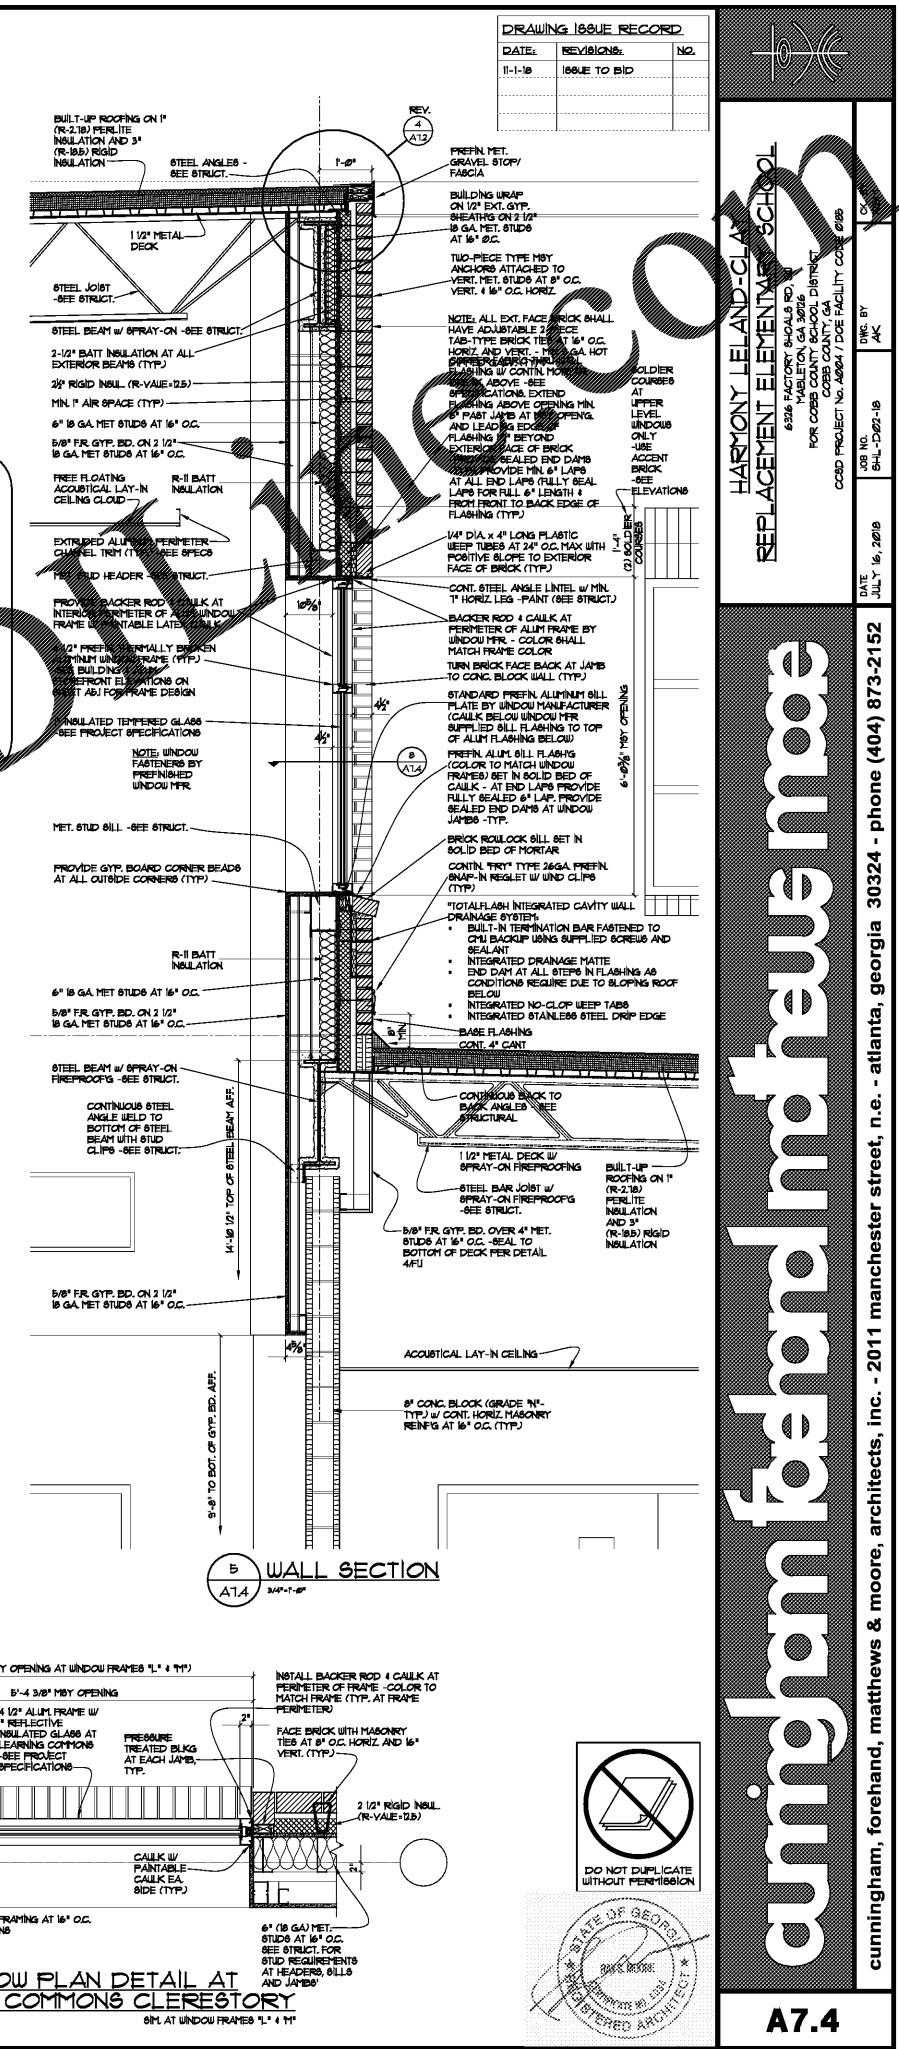
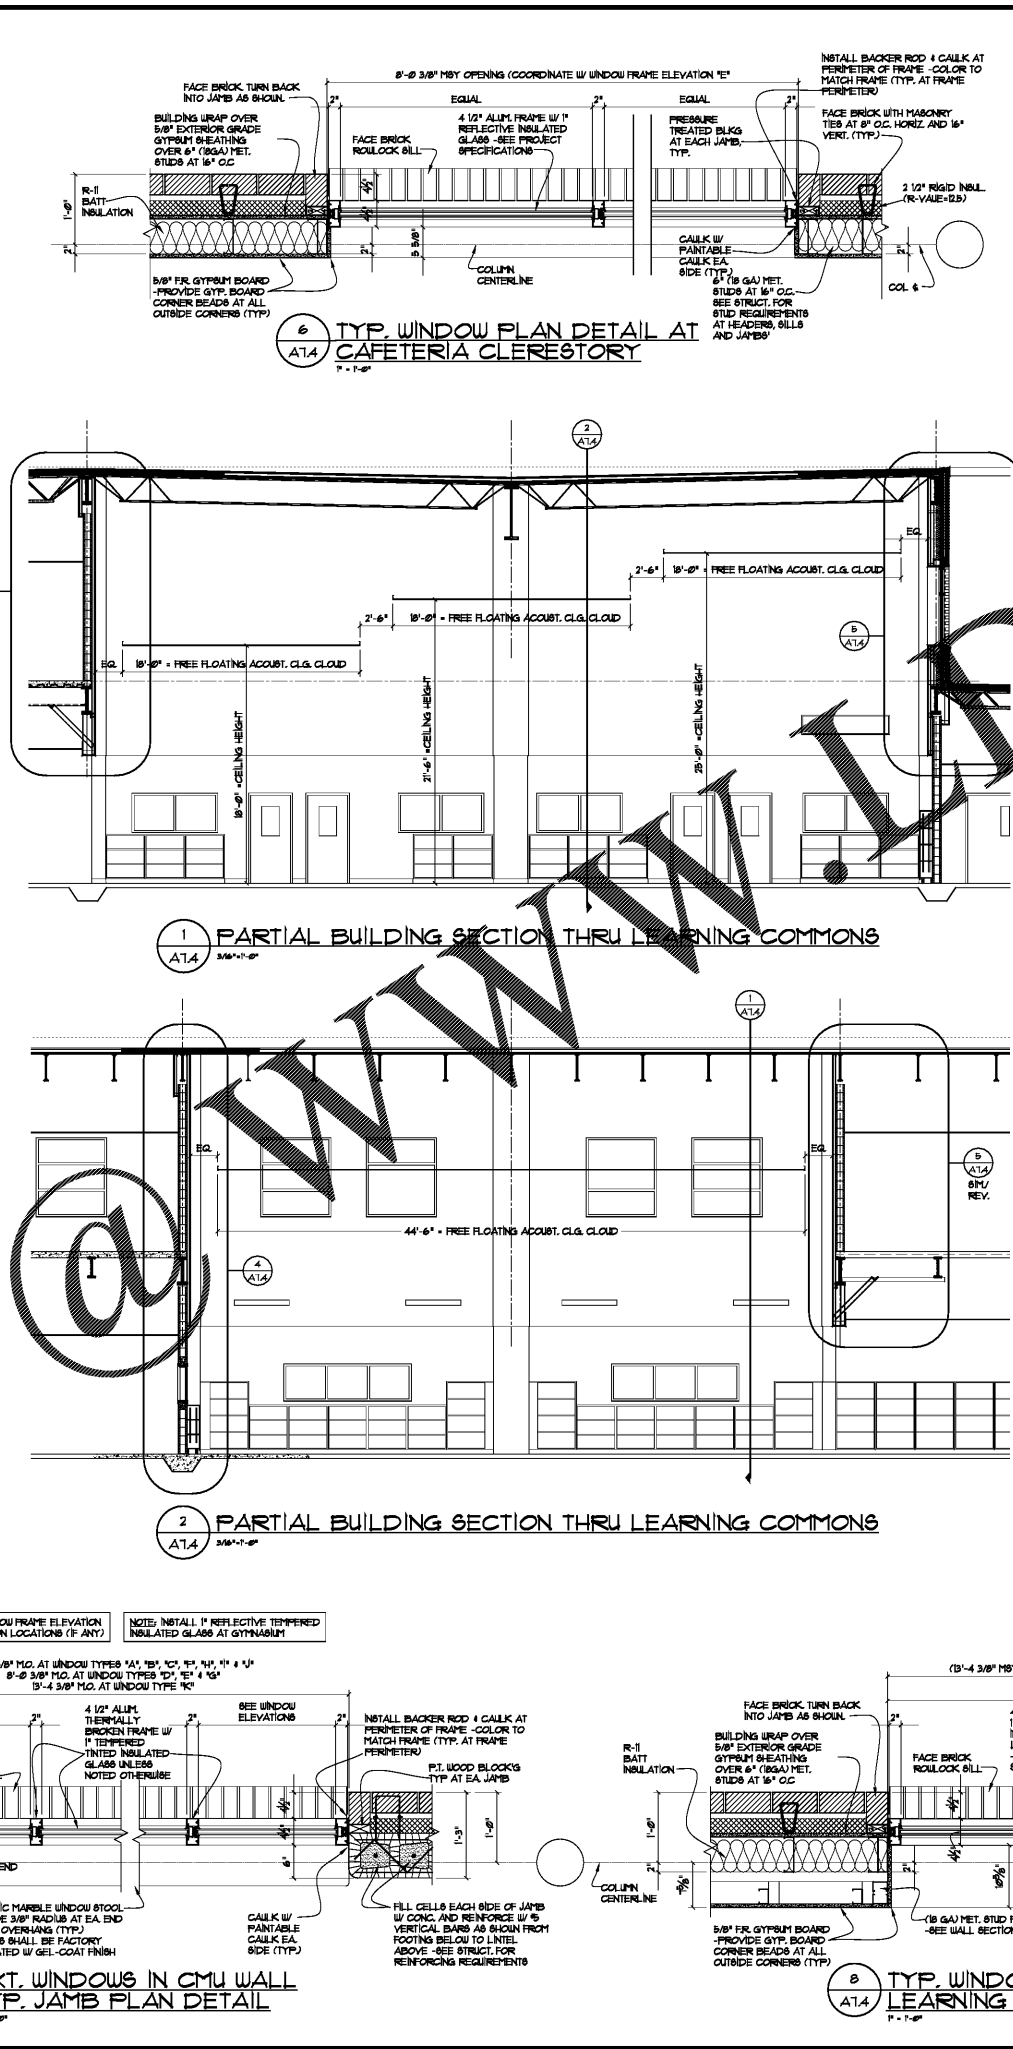


DRAWING ISSUE RECORD		
DATE	REVISIONS	NO.
11-1-18	ISSUE TO BID	

HARMONY ELEMENTARY SCHOOL
 REPLACEMENT ELEMENTARY SCHOOL
 6326 FACTORY BOARDS RD
 HABLETON, GA 30135
 FOR COBES COUNTY SCHOOL DISTRICT
 COBES PROJECT NO. A684 / DOE FACILITY CO. # 688
 DATE: JUL 16, 2018
 JOB NO. SHL-1561-18
 CUNNINGHAM, FOREHAND, MATTHEWS & MOORE, ARCHITECTS, INC. - 2011 MANCHESTER STREET, N.E. - ATLANTA, GEORGIA 30324 - PHONE (404) 873-2152
 A7.4

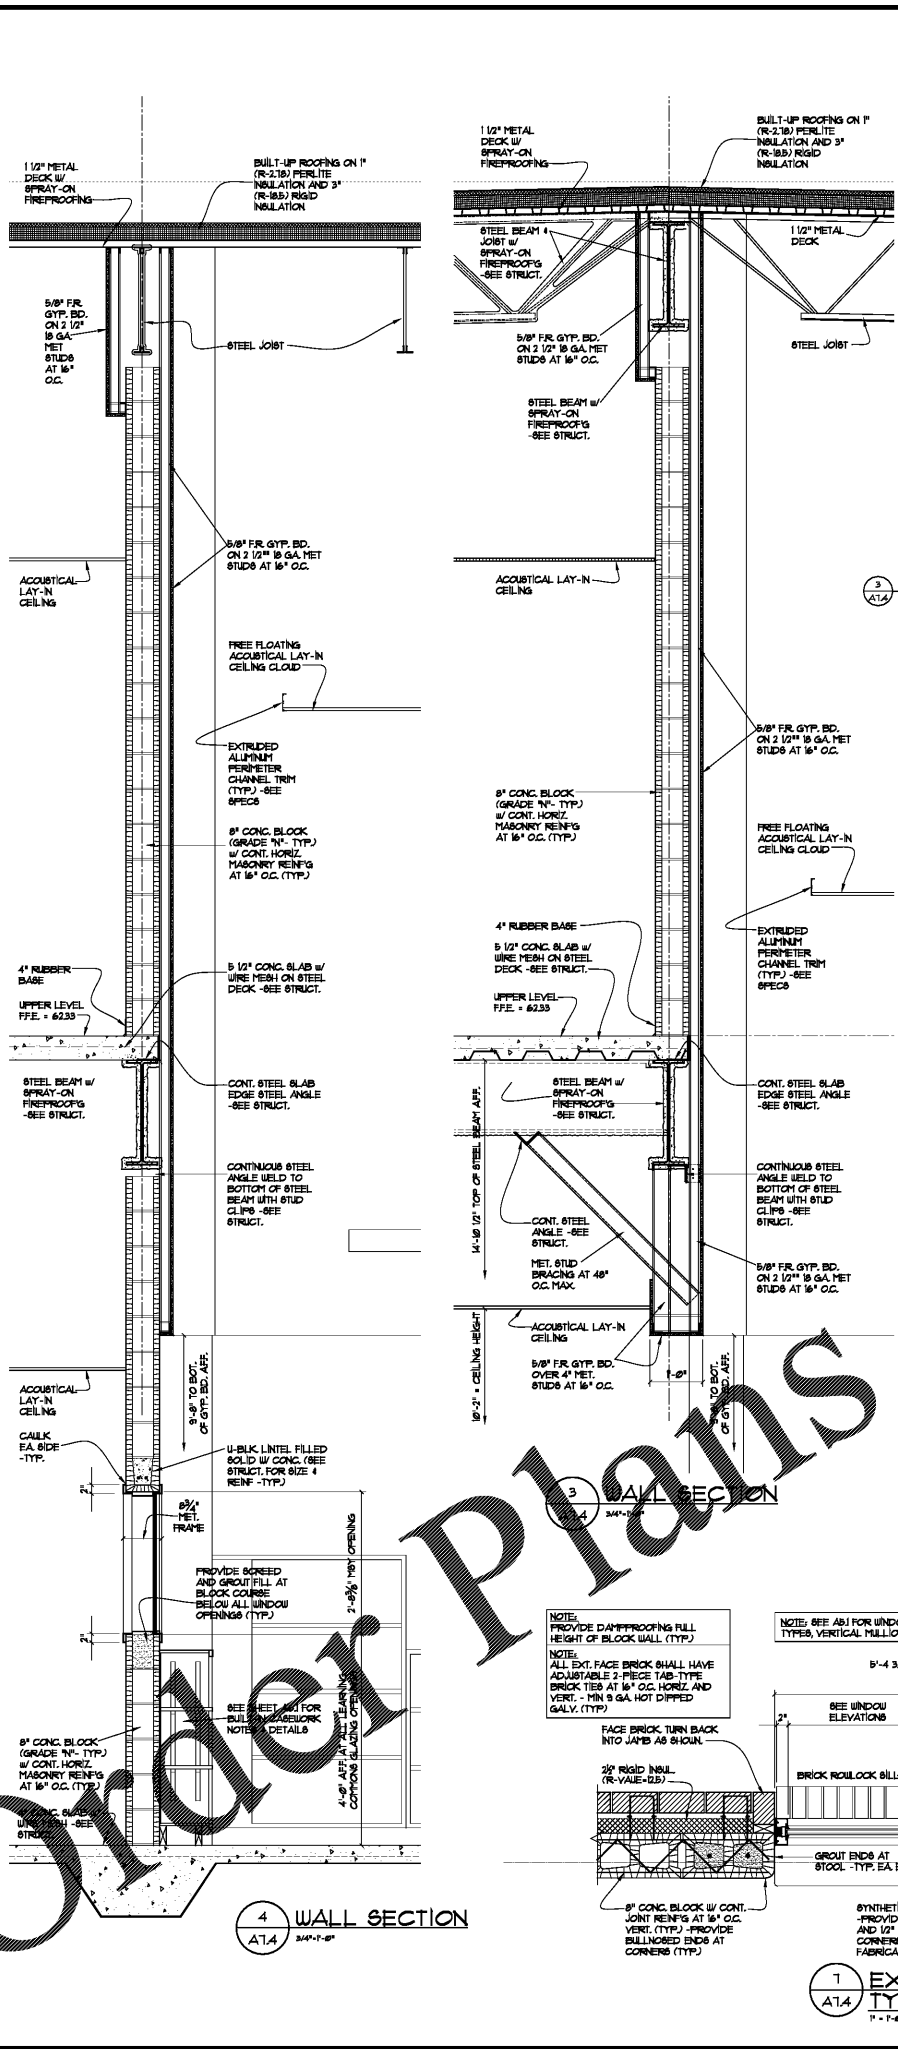

Order Plans