



DRAWING ISSUE RECORD		
DATE	REVISION	NO.
11-1-18	ISSUE TO BID	

**HARRISON LELAND-CLAY SCHOOL REPLACEMENT ELEMENTARY SCHOOL**  
 6236 FACTORY BOARDS RD  
 HAMILTON, GA 30146  
 FOR COBB COUNTY SCHOOL DISTRICT  
 COBB PROJECT NO. 18064 / DOE FACILITY CODE 8788

DATE: JUL 16, 2019

JOB NO. 18-1502-18

DATE: JUL 16, 2019

JOB NO. 18-1502-18

DATE: JUL 16, 2019


**cunningham forhand matthews moore**

cunningham, forhand, matthews & moore, architects, inc. - 2011 manchester street, n.e. - atlanta, georgia 30324 - phone (404) 873-2152


**A7.5**

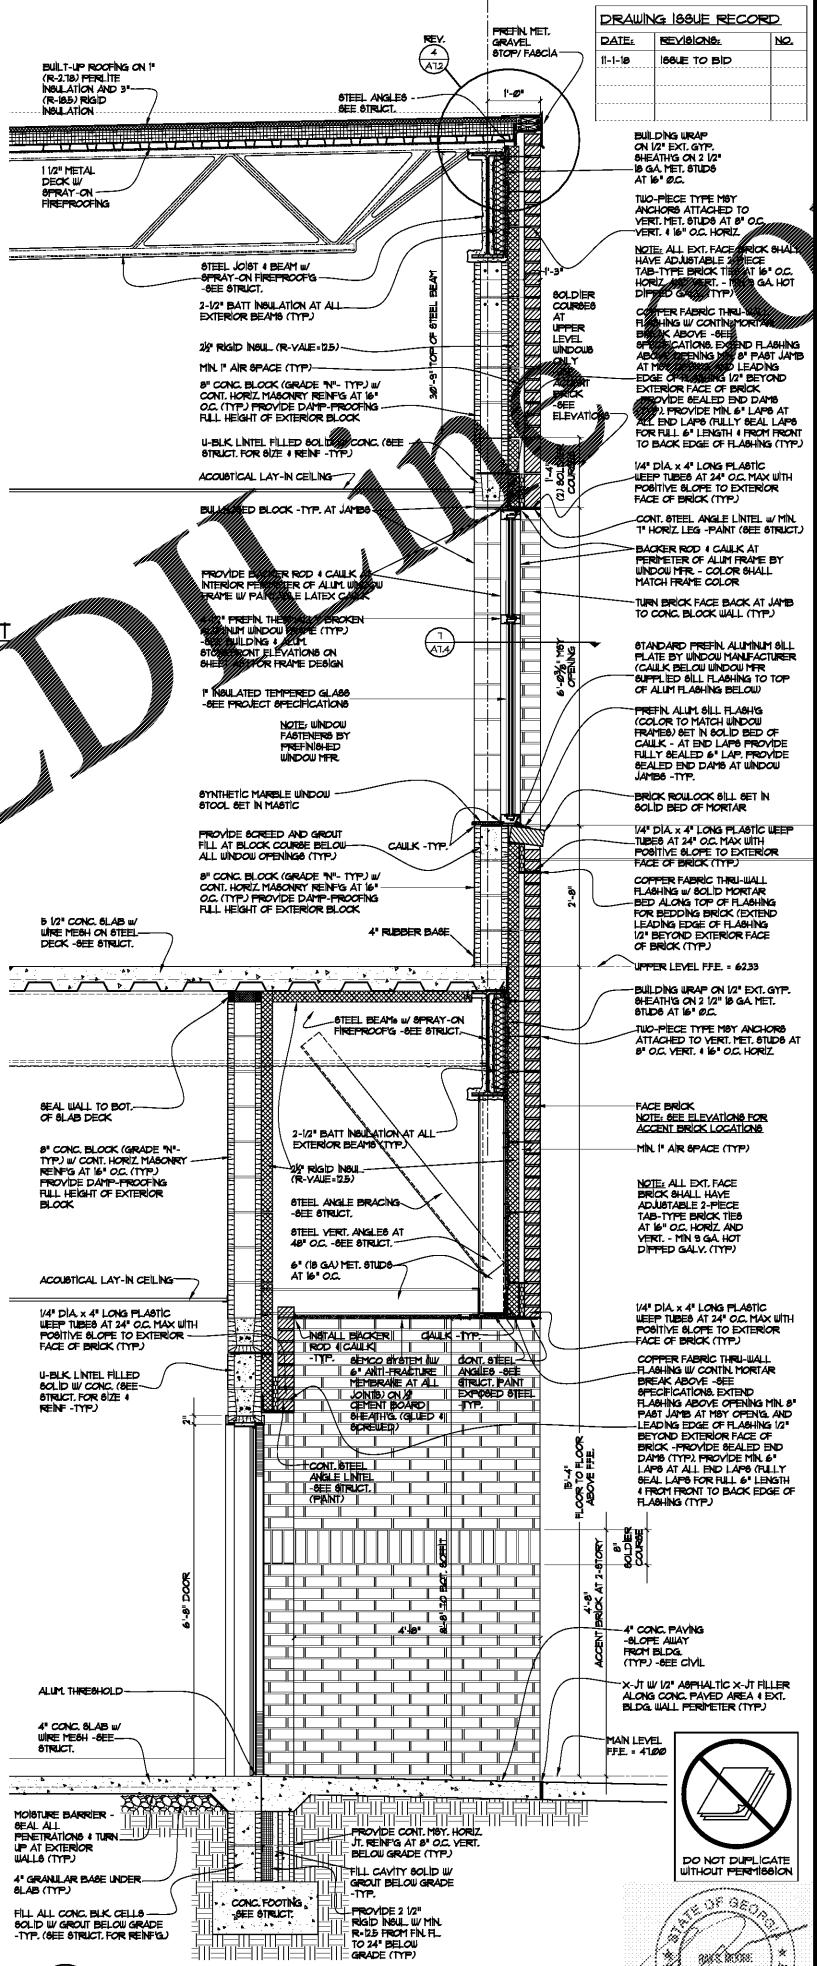


5 WALL SECTION THRU DOORS #15 & #176

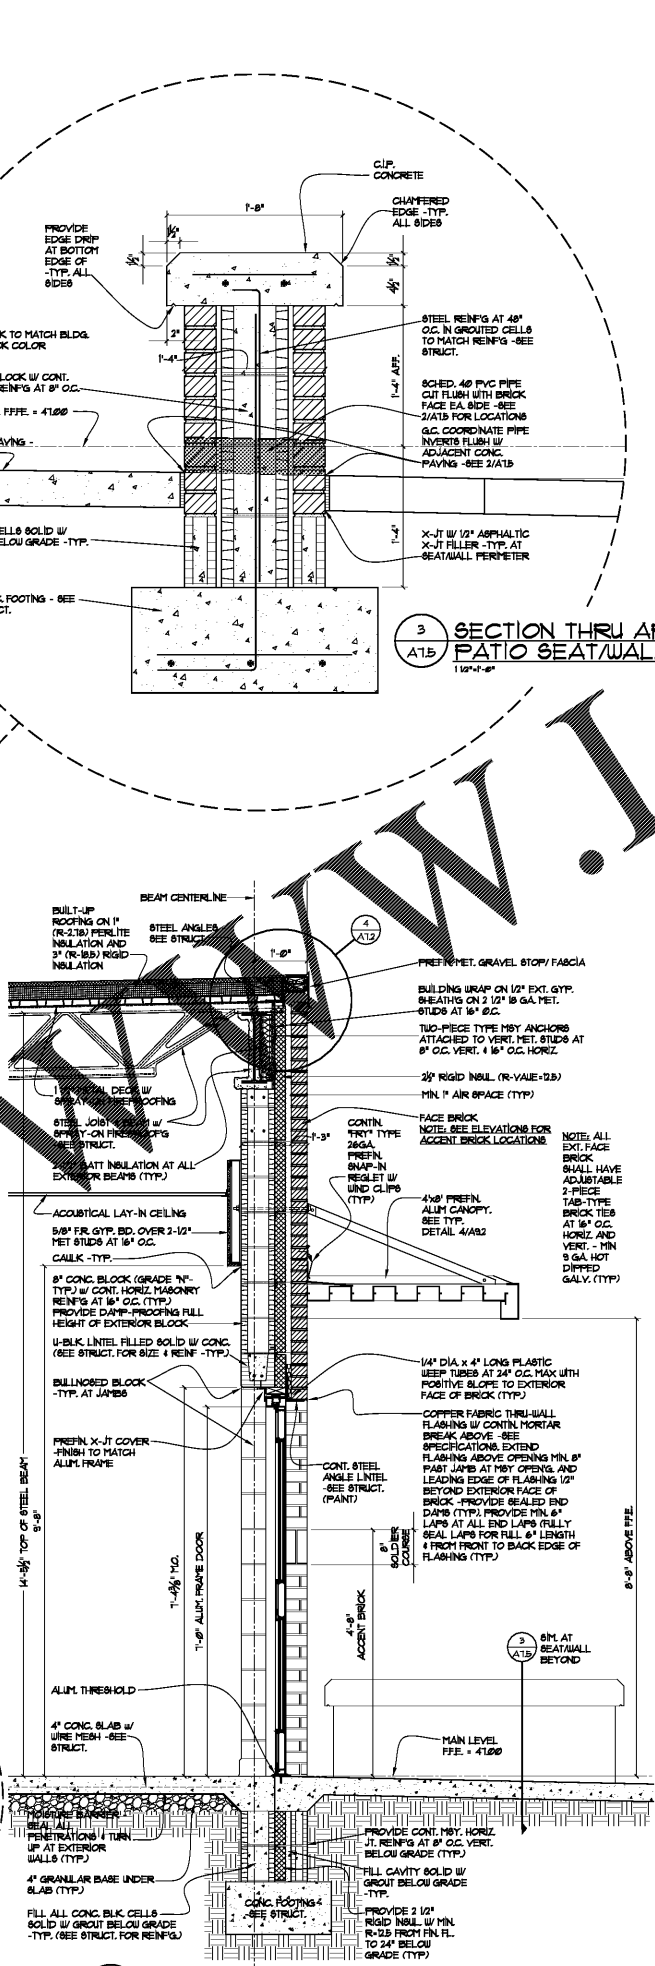


4 WALL SECTION THRU DOOR #11

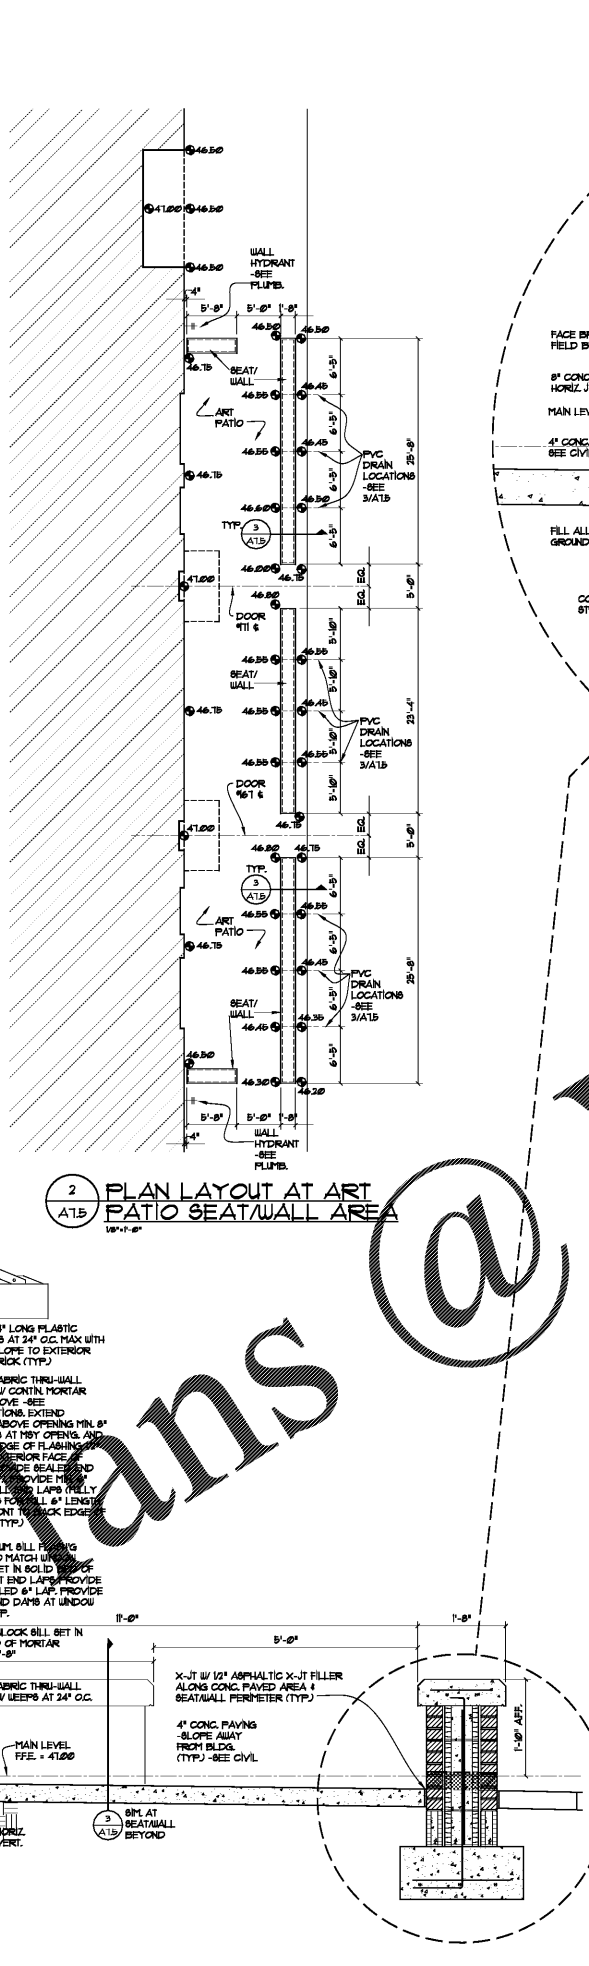

2 PLAN LAYOUT AT ART PATIO SEATWALL AREA

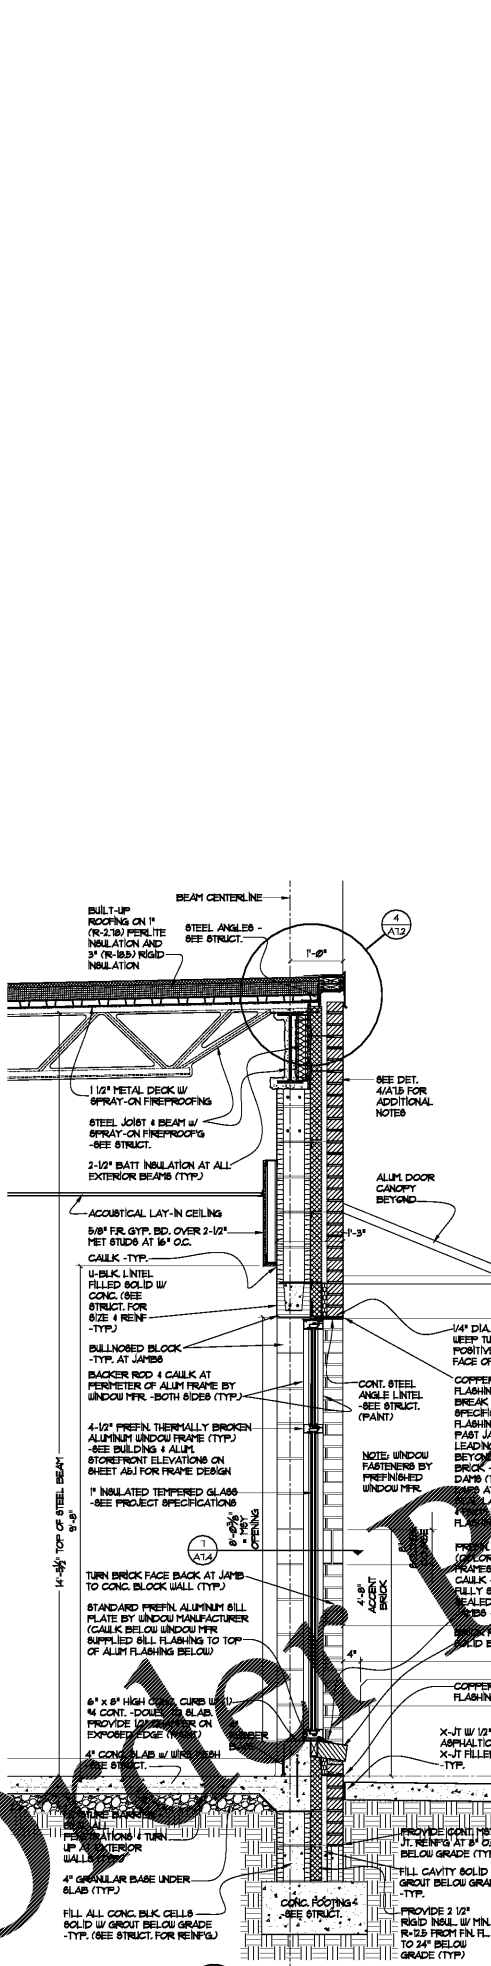

1 WALL SECTION

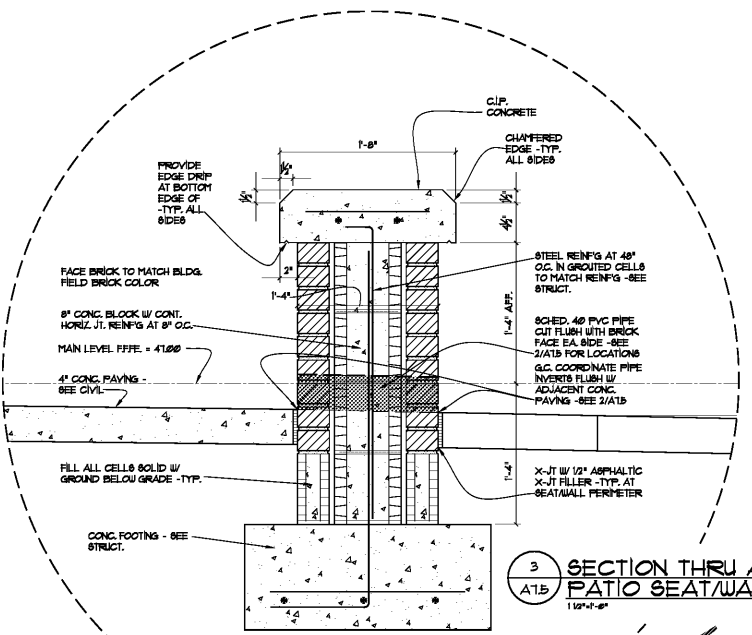

3 SECTION THRU ART PATIO SEATWALL

**Order Plans @**