

DATE	REVISIONS	NO.
11-1-10	ISSUE TO BID	

HARMONY LELAND-CLAY SCHOOL
 REPLACEMENT ELEMENTARY SCHOOL
 6236 FACTORY BOULEVARD
 HABLETON, GA 30136
 FOR COBBS COUNTY SCHOOL DISTRICT
 CCSD PROJECT NO. A484 / DOE FACILITY CODE 838





DATE: JUL 16, 2019
 JOB NO: SHL-1501-18

DWG BY: AK

cunningham, forhand, matthews & moore, architects, inc. - 2011 manchester street, n.e. - atlanta, georgia 30324 - phone (404) 873-2152

cunningham forhand matthews moore

A7.10

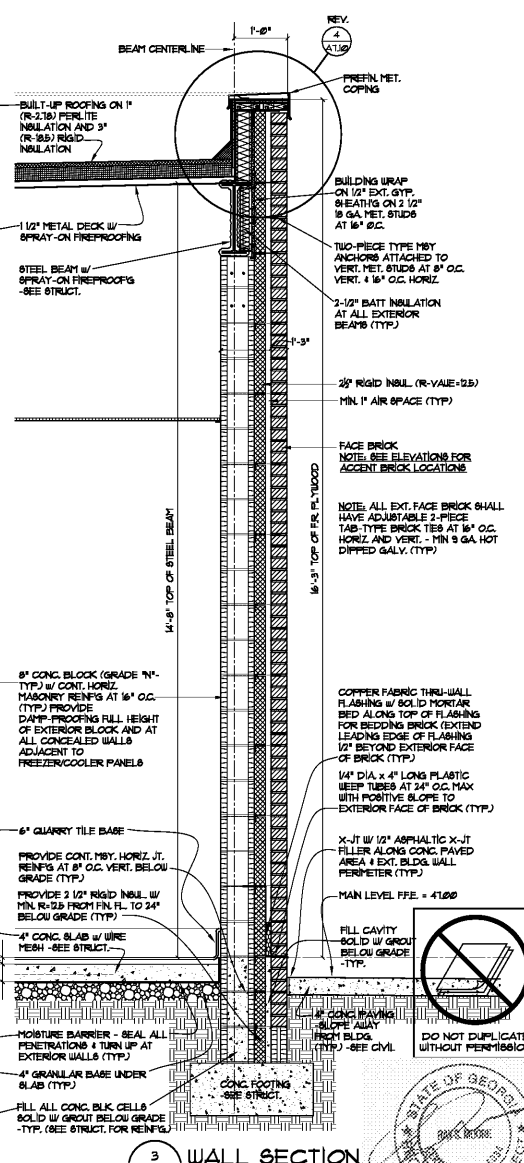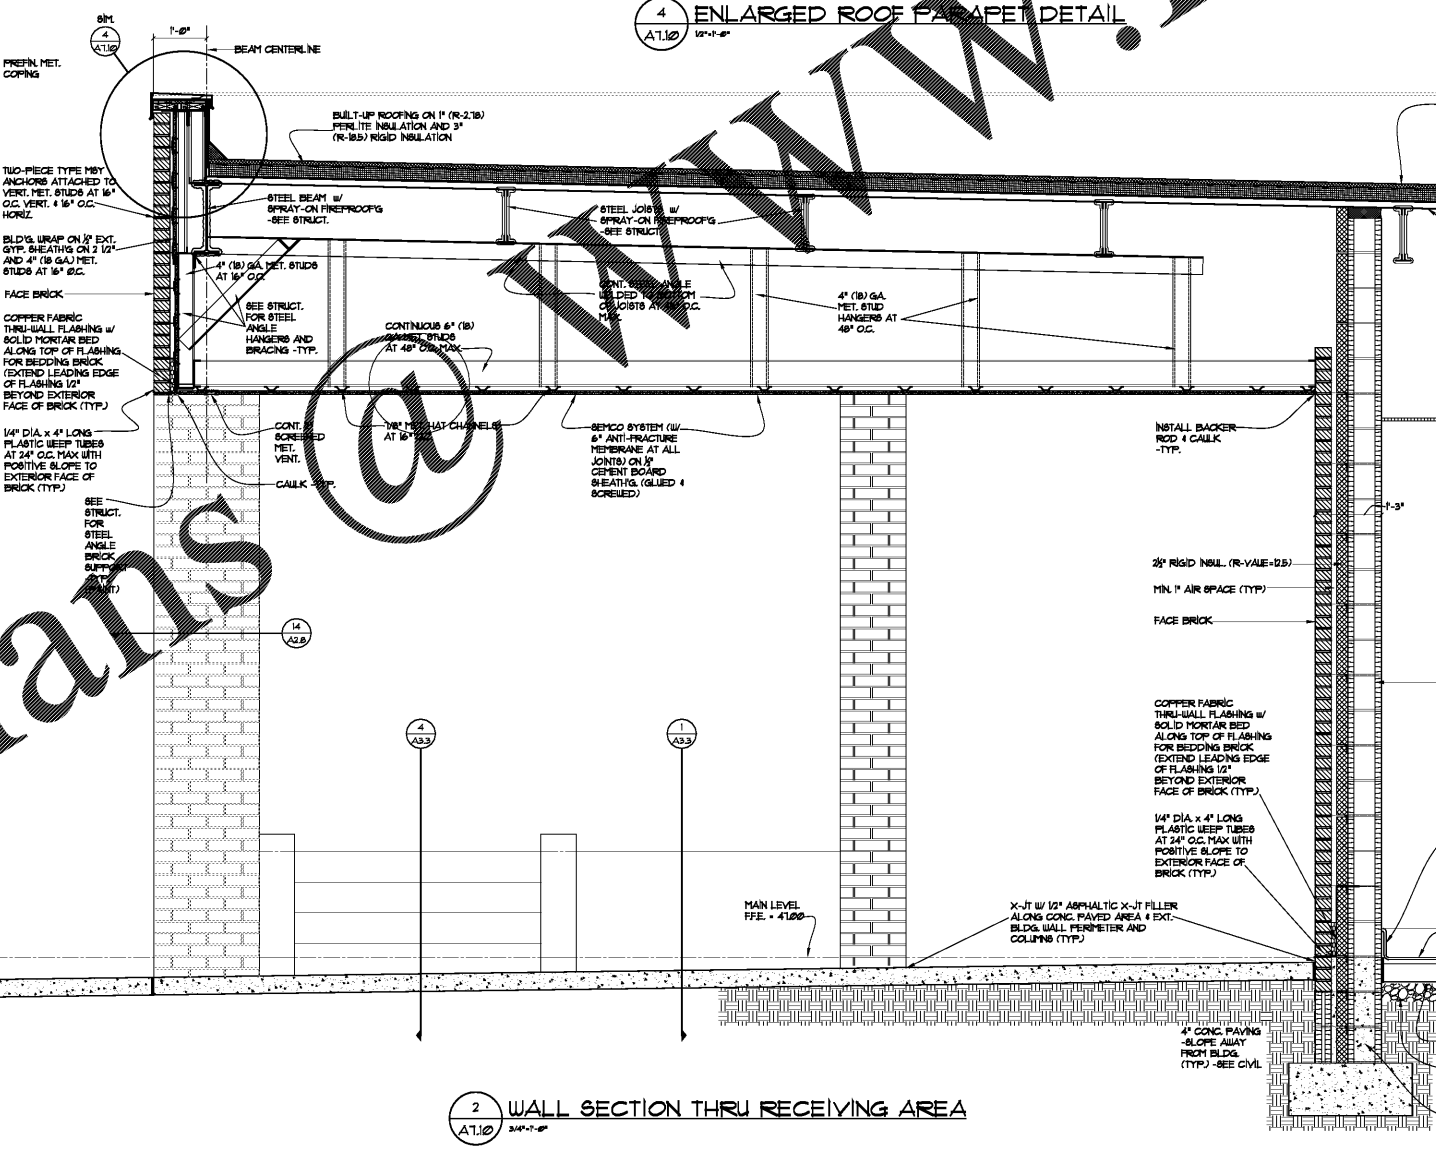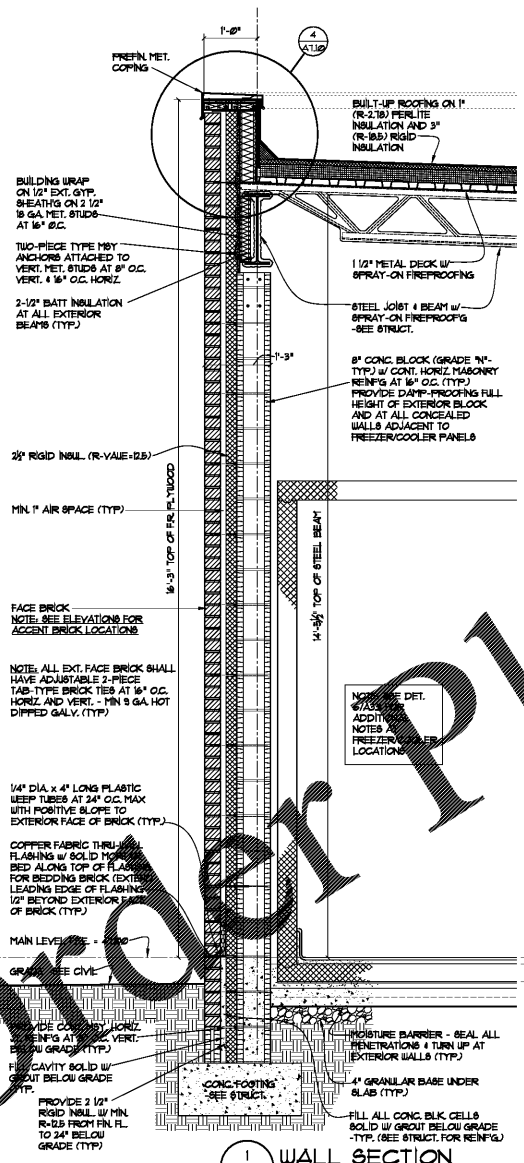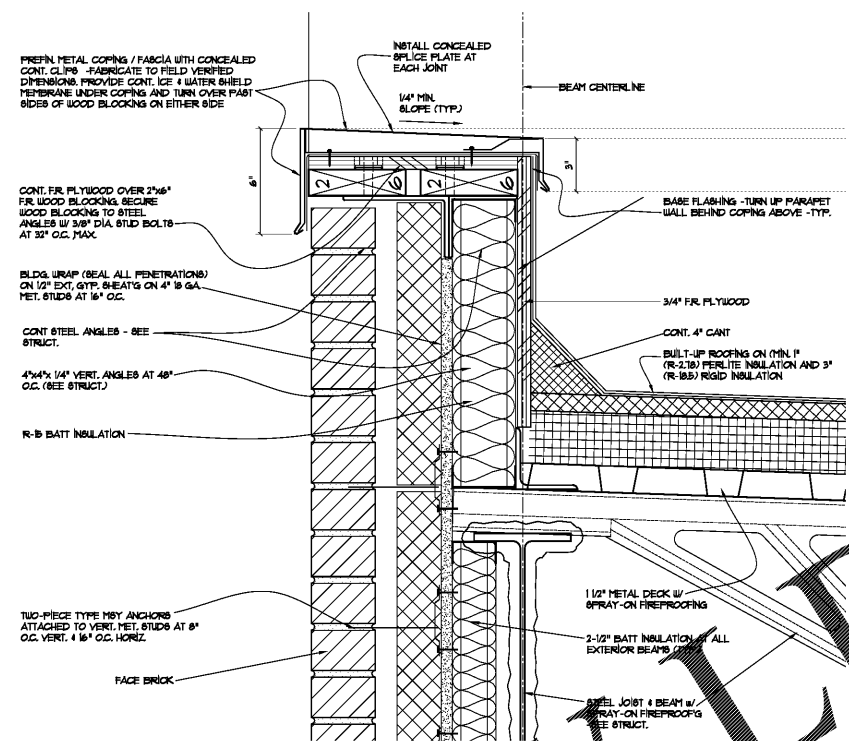

Order Plans