

DRAWING ISSUE RECORD		
DATE	REVISIONS	NO.
11-1-10	ISSUE TO BID	




HARMONY LELAND-CLAY SCHOOL
 REPLACEMENT ELEMENTARY SCHOOL
 6536 FACTORY ROAD S.W., HUNTSVILLE, GA 35896
 FOR COBB COUNTY SCHOOL DISTRICT
 COBB PROJECT NO. 14684 / DOE FACILITY CODE 8388

DATE: JUL 16, 2010
 JOB NO. SHL-1562-10

DESIGNED BY: JAC

cunningham, forhand, matthews & moore architects, inc. - 2011 manchester street, n.e. - atlanta, georgia 30324 - phone (404) 873-2152

A7.12

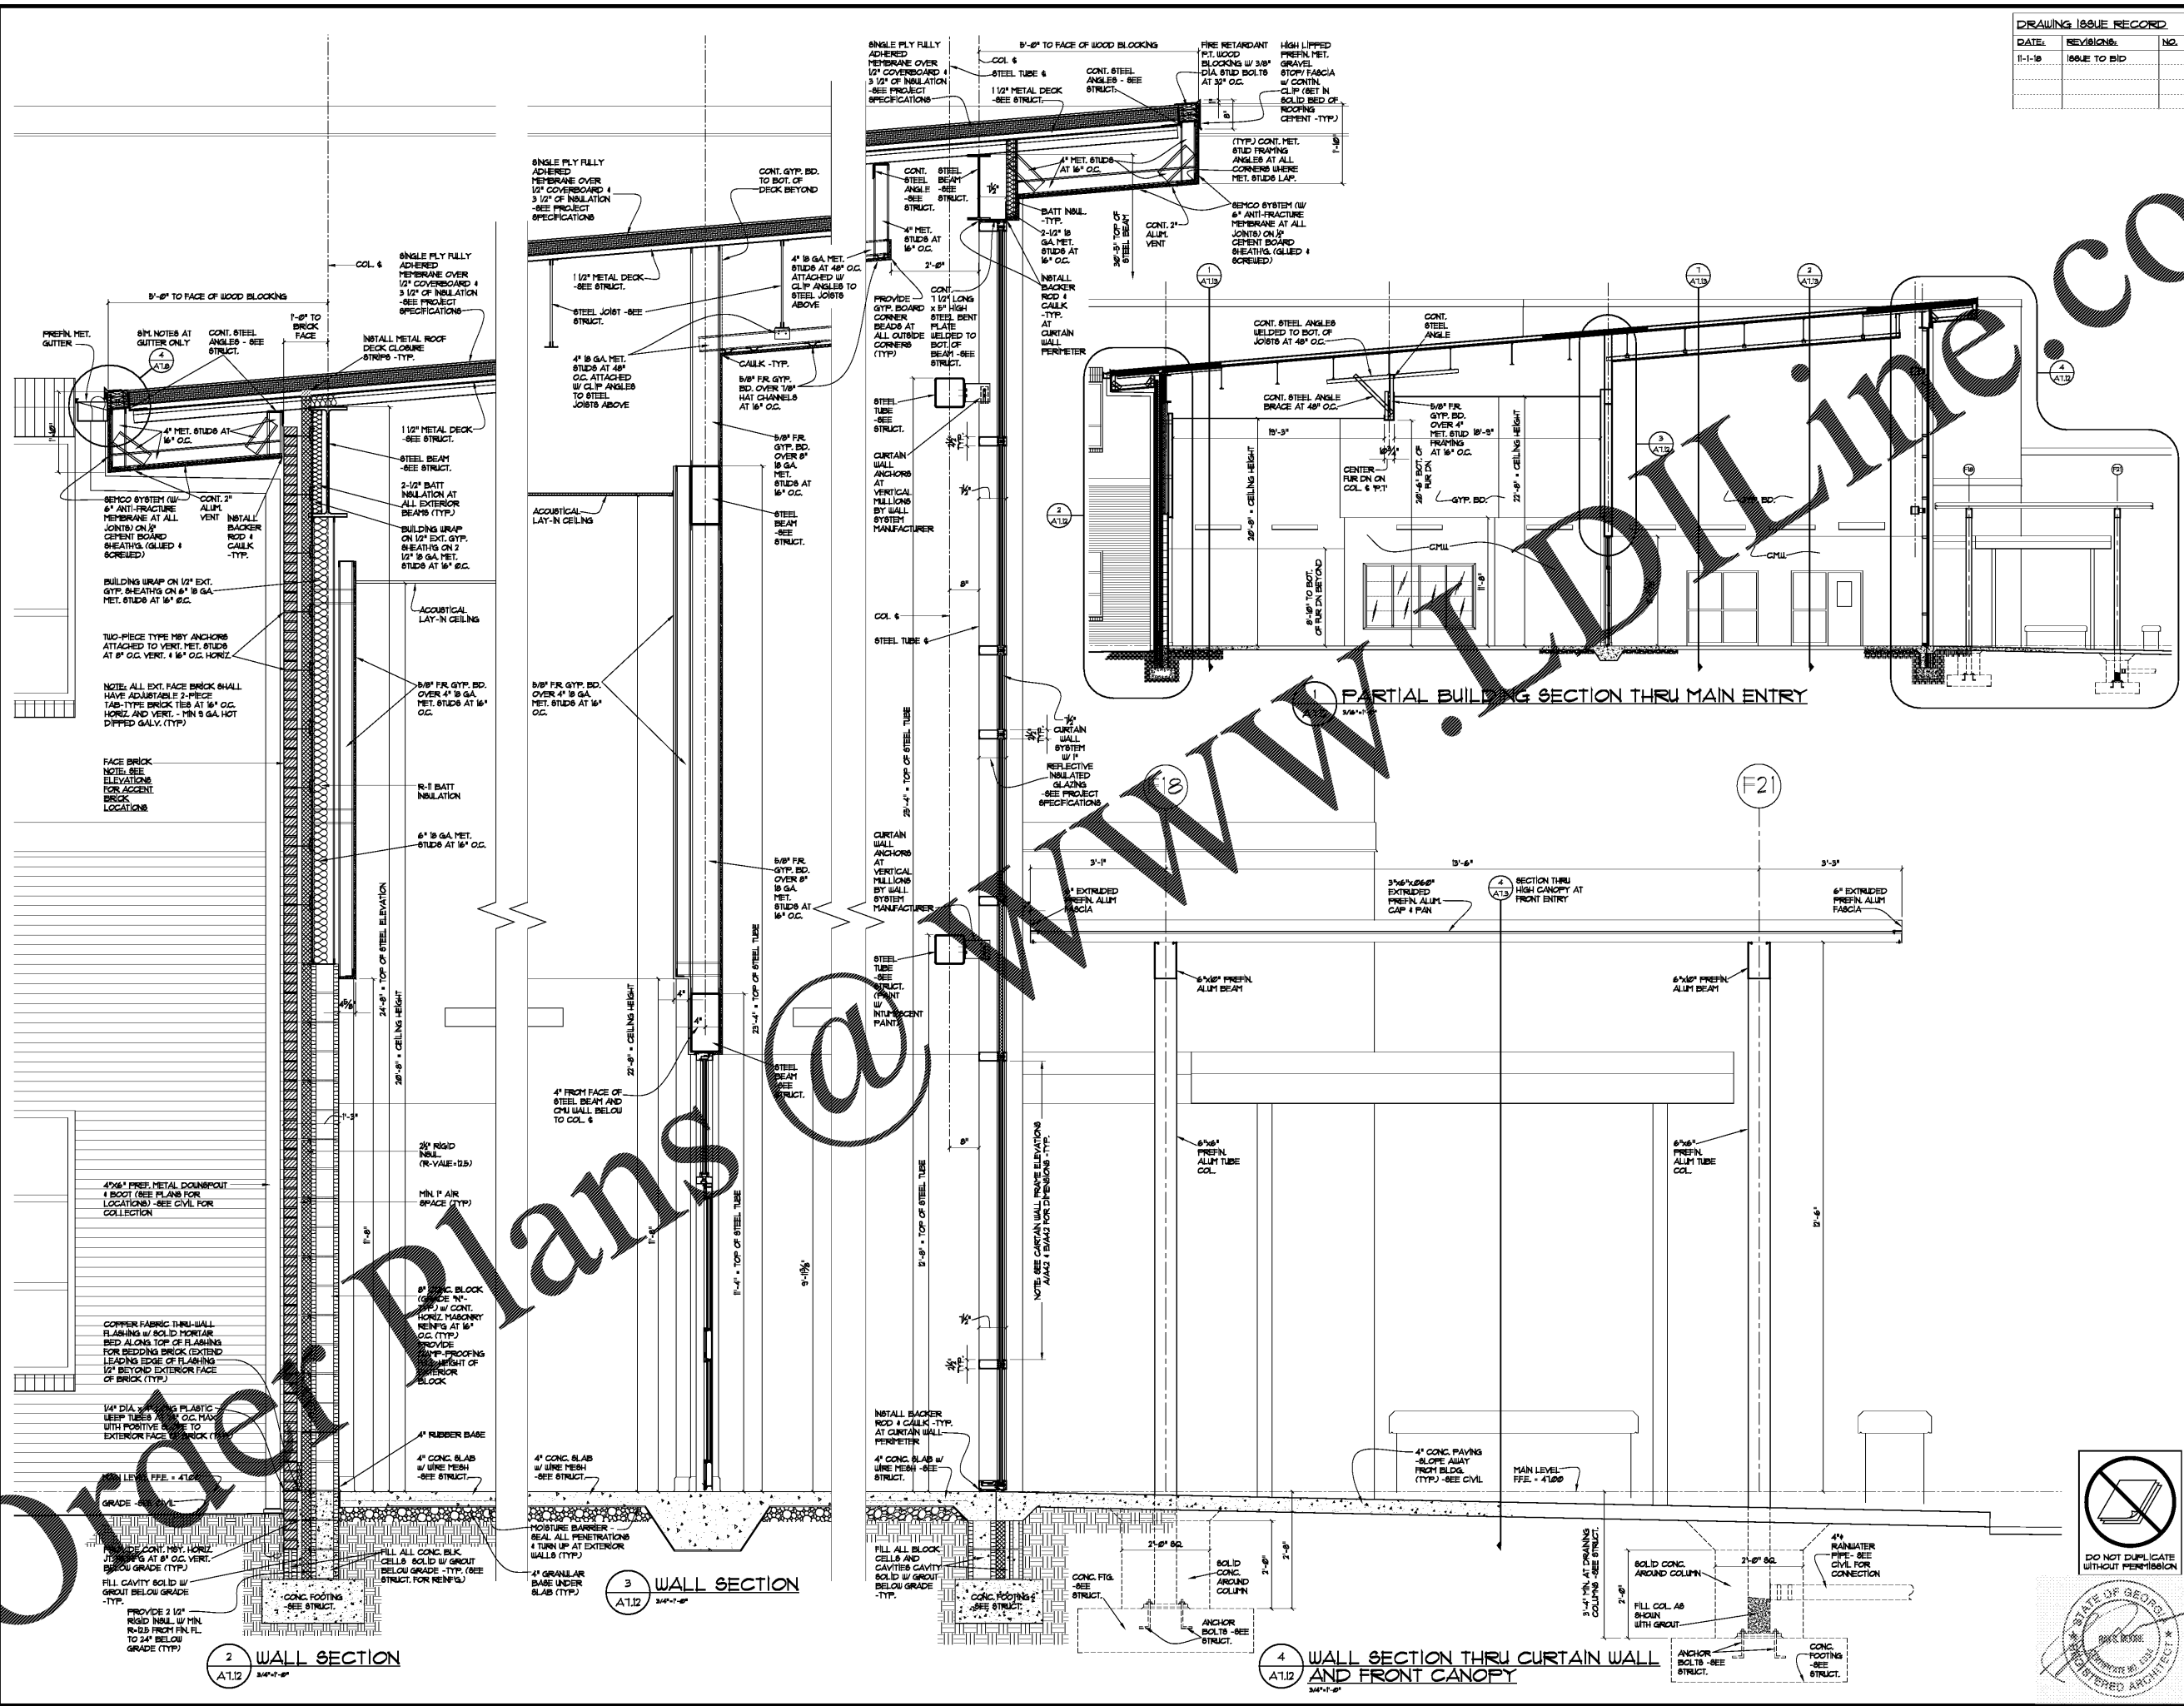

2 WALL SECTION
 A1.12 3/4"-1'-0"

3 WALL SECTION
 A1.12 3/4"-1'-0"

4 WALL SECTION THRU CURTAIN WALL AND FRONT CANOPY
 A1.12 3/4"-1'-0"



DO NOT DUPLICATE WITHOUT PERMISSION

