



DRAWING ISSUE RECORD		
DATE	REVISIONS	NO.
11-1-8	ISSUE TO BID	

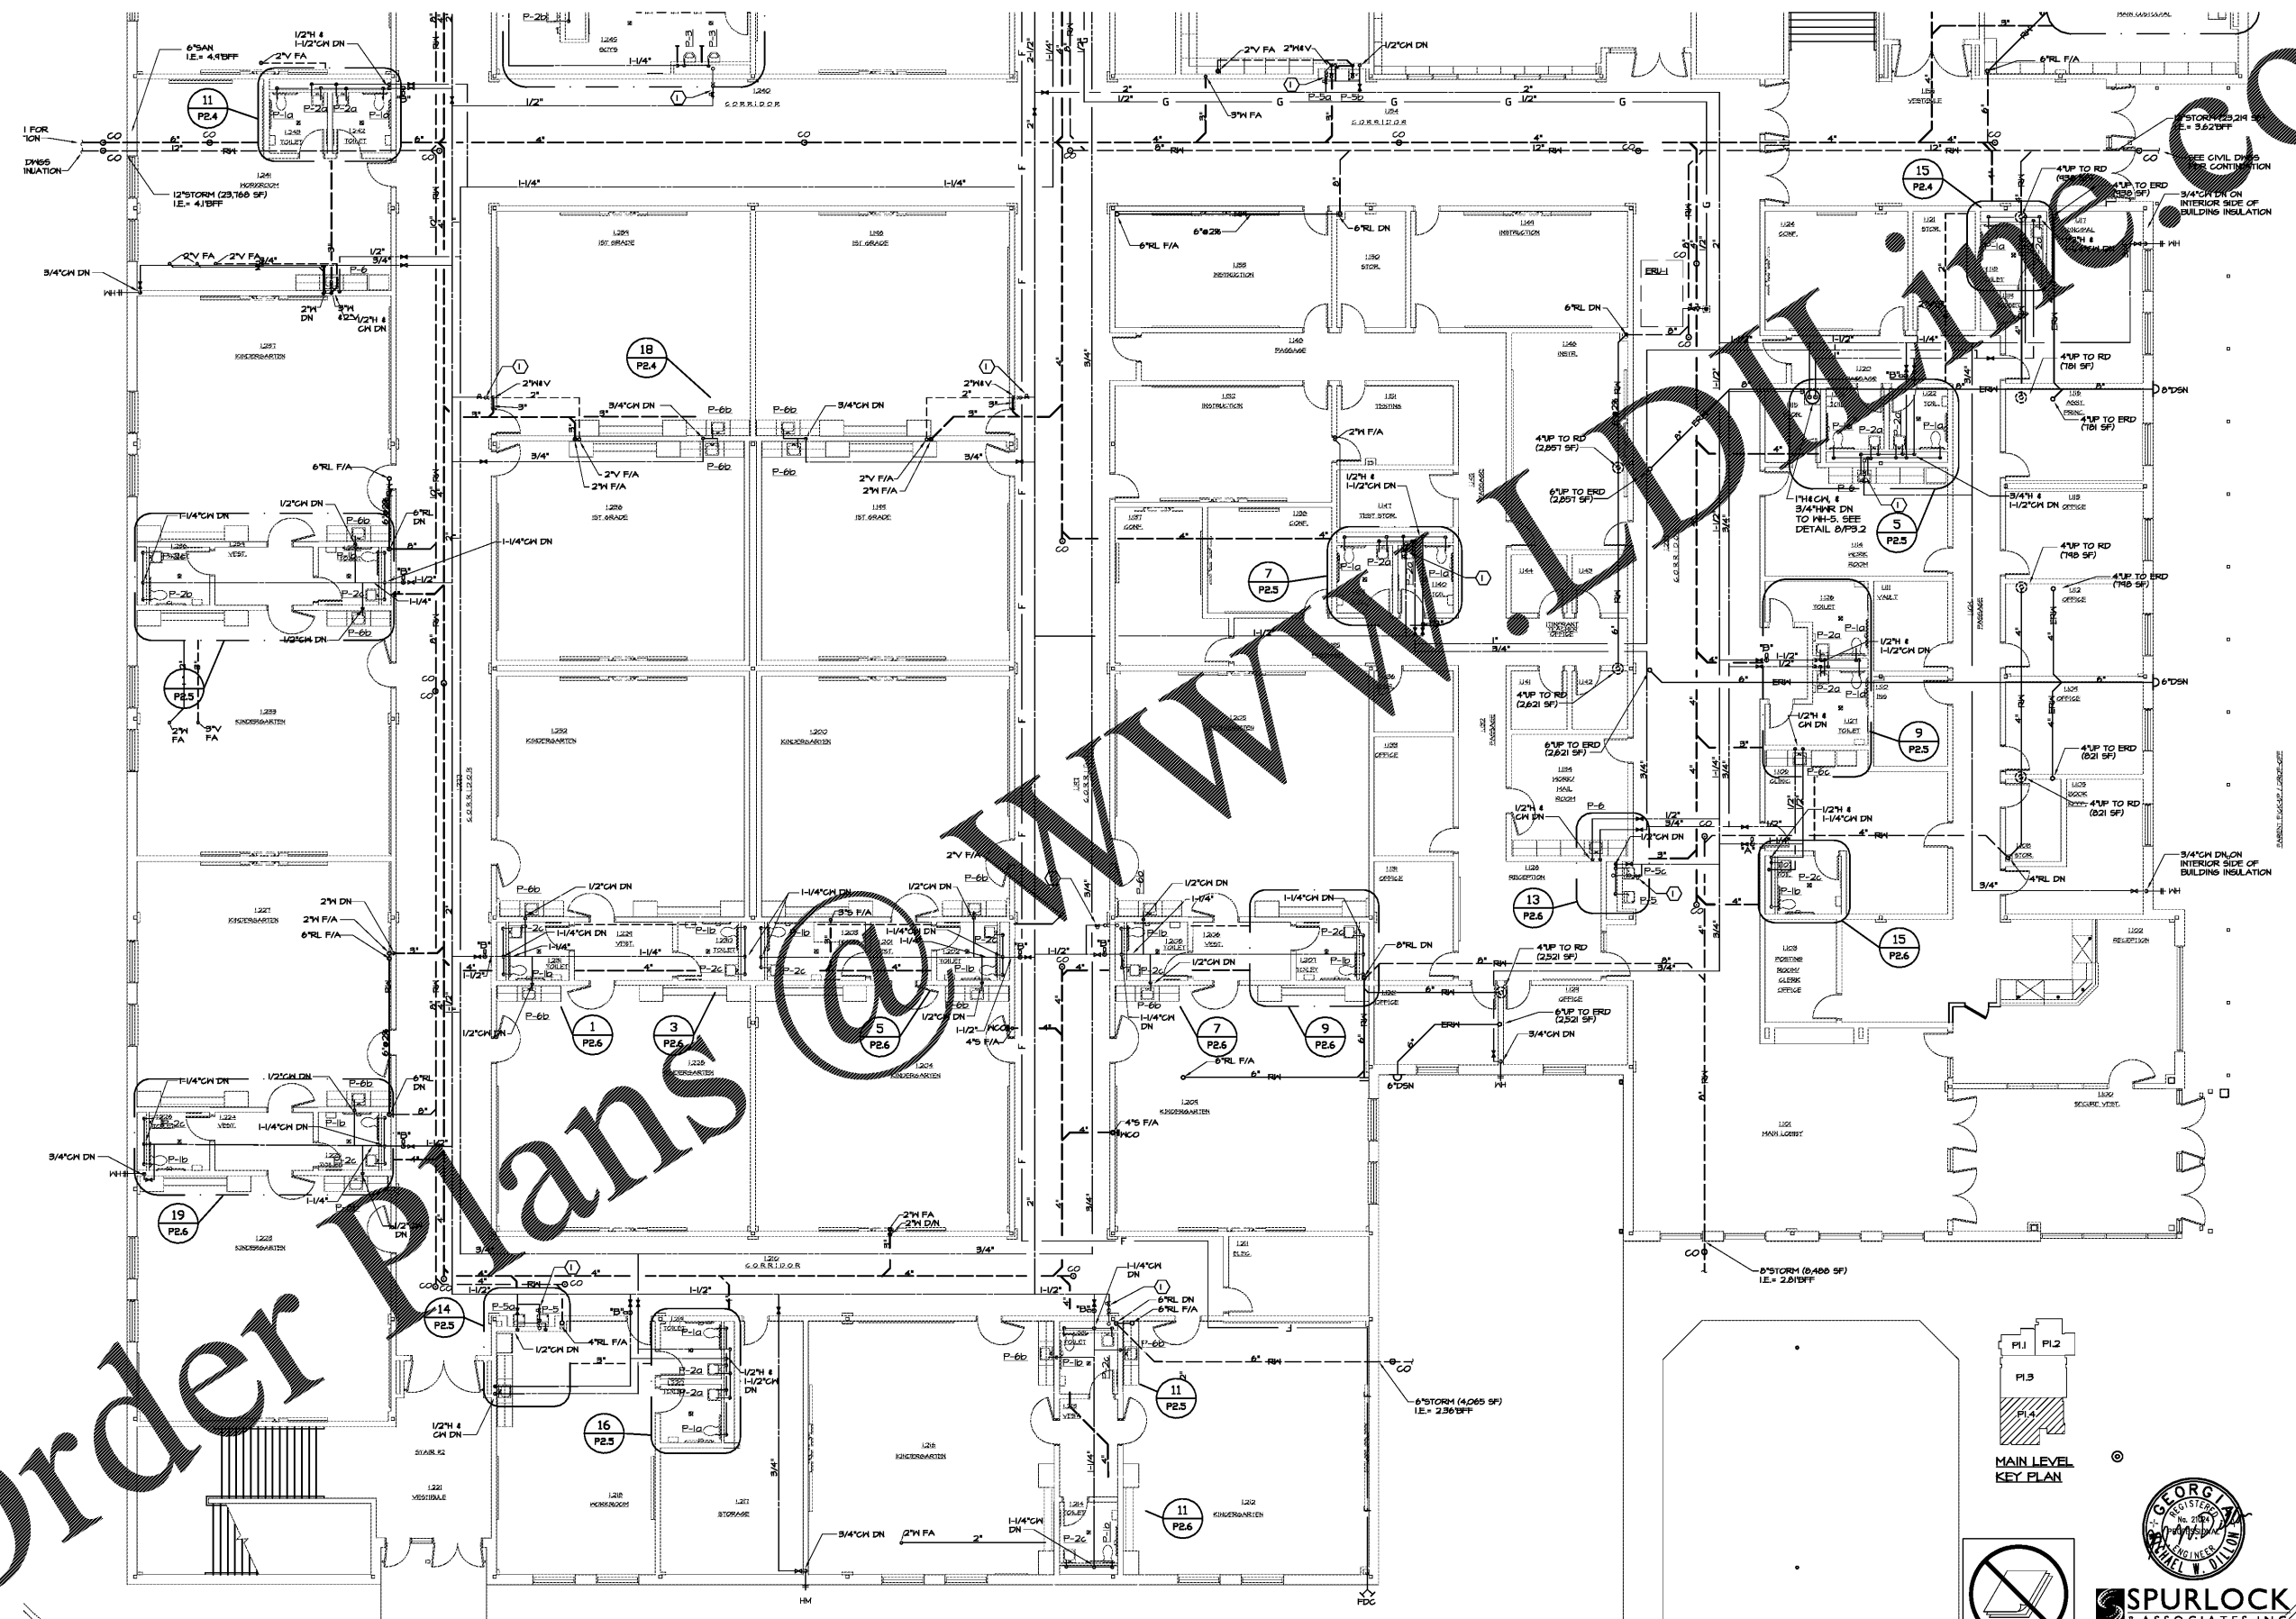

1 MAIN LEVEL PARTIAL PLAN - PLUMBING
P1.4 1/8"=1'-0"

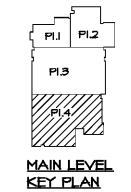

SPURLOCK & ASSOCIATES, INC.
consulting engineers
2970 Clairmont Rd., Suite 620 | Atlanta, GA 30329
P: 404.433.0245 | F: 404.433.1756
JOB NO. 822

cunningham forhand matthews moore

HARMONY LELAND-CRITCHFIELD SCHOOL
REPLACEMENT ELEMENTARY SCHOOL

6326 FACTORY SQUARES DR., NW
MABLETON, GA 30126
FOR COBB COUNTY SCHOOL DISTRICT
COBB COUNTY, GA
CCSD PROJECT NO. A004 / DEE FACILITY CODE

cunningham, forhand, matthews & moore, architects, inc. - 2011 manchester street, n.e. - atlanta, georgia 30324 - phone (404) 873-2152

DATE: JULY 16, 2018
JOB NO. H-L-1502-1B
DRAWN BY: J.C.F.
CHECKED BY: M.W.D.

Order Plans @ www.drawing.com