



DRAWING ISSUE RECORD		
DATE	REVISIONS	NO.
11-1-18	ISSUE TO BID	

HARMONY LELAND-CITY SCHOOL  
 REPLACEMENT ELEMENTARY SCHOOL  
 6326 FACTORY SQUARES DR., NW  
 MABLETON, GA 30126  
 FOR COBB COUNTY SCHOOL DISTRICT  
 COBB COUNTY, GA  
 CCSD PROJECT NO. ADD4 / DDE FACILITY CODE  
 DATE: JULY 16, 2018  
 JOB NO. B-L-1501-18  
 DWG. BY: JCF  
 CHECKED BY: MWD.

cunningham forehand matthews moore  
 cunningham, forehand, matthews & moore, architects, inc. - atlanta, georgia 30324 - phone (404) 873-2152

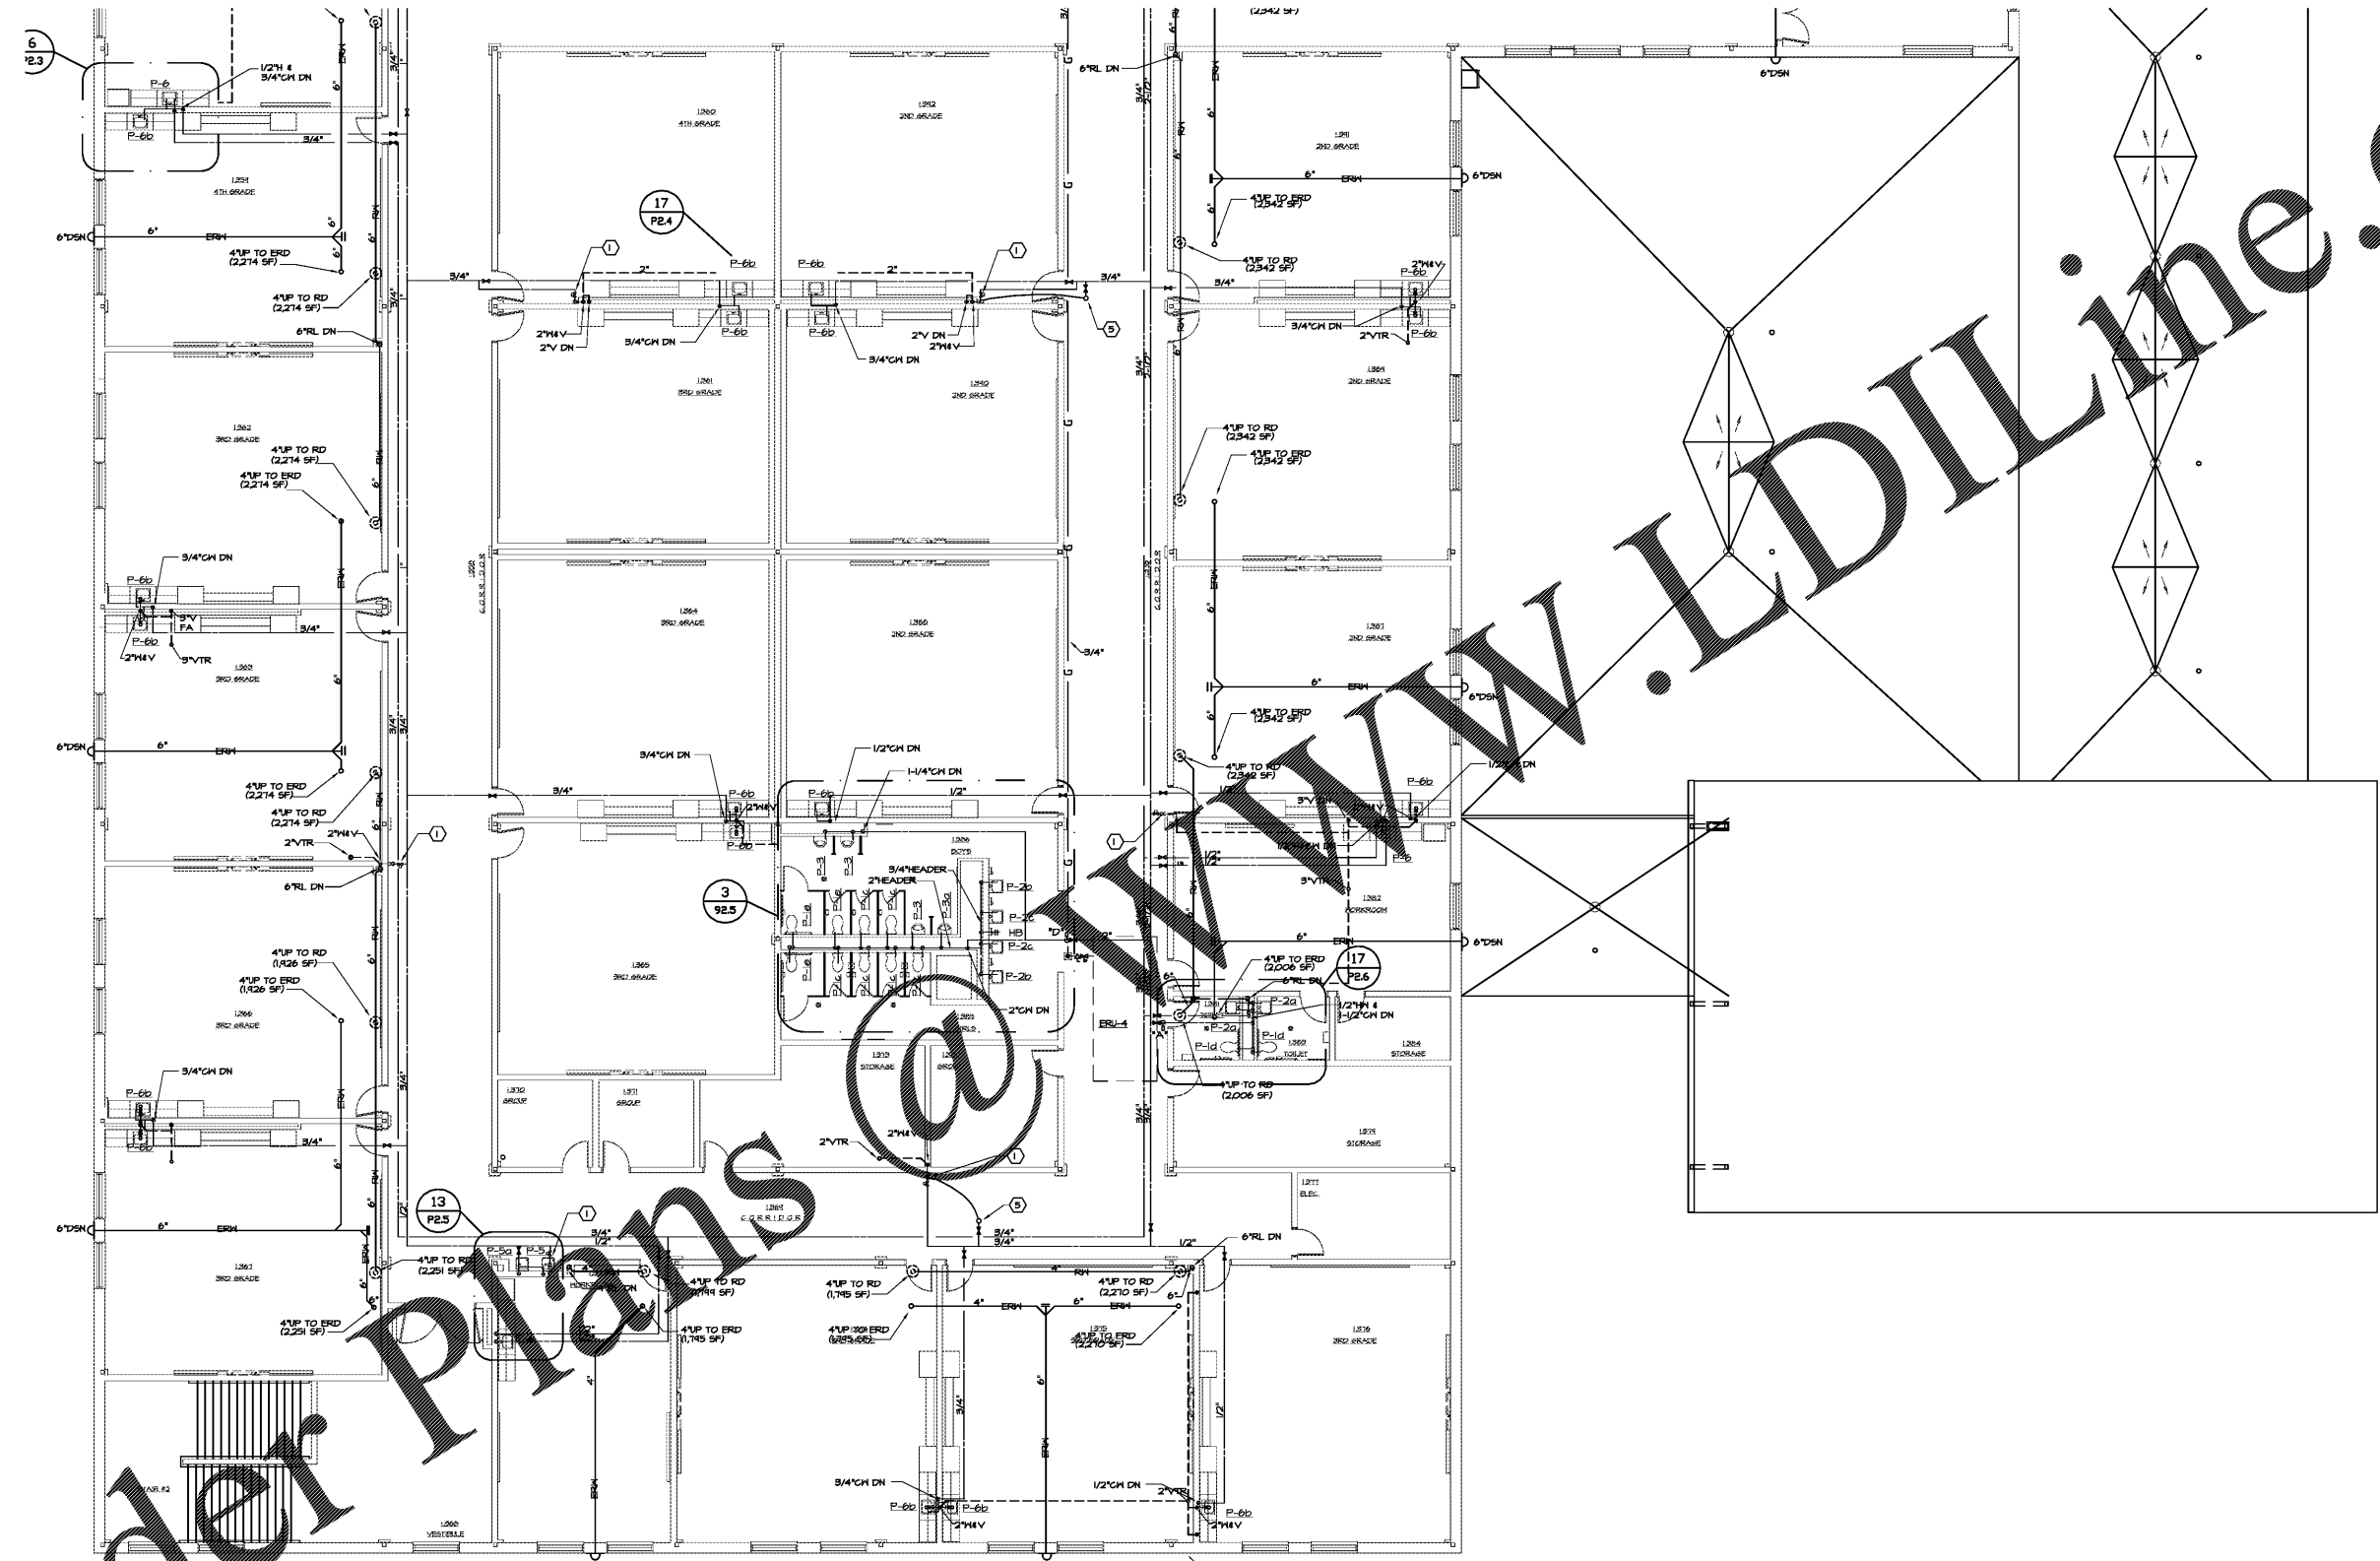

1 UPPER LEVEL PARTIAL PLAN - PLUMBING  
 P1.6 1/8"=1'-0"

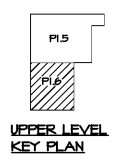

Order Plans

WWW.LDILine.com