



DRAWING ISSUE RECORD		
DATE	REVISIONS	NO.
1-1-18	ISSUE TO B'D	

HARMONY LELAND-CIT SCHOOL
 REPLACEMENT ELEMENTARY SCHOOL
 6526 FACTORY SQUARES RD., NW
 MABLETON, GA 30126
 FOR COBB COUNTY SCHOOL DISTRICT
 COBB COUNTY, GA
 CCSD PROJECT NO. A004 / USE FACILITY CODE
 DATE: JULY 16, 2018
 JOB NO. B-L-2018-18
 DWG. BY: J.C.F.

cunningham foehandmohre moore
 cunningham, foehand, matthews & moore, architects, inc. - 2011 manchester street, n.e. - atlanta, georgia 30324 - phone (404) 873-2152

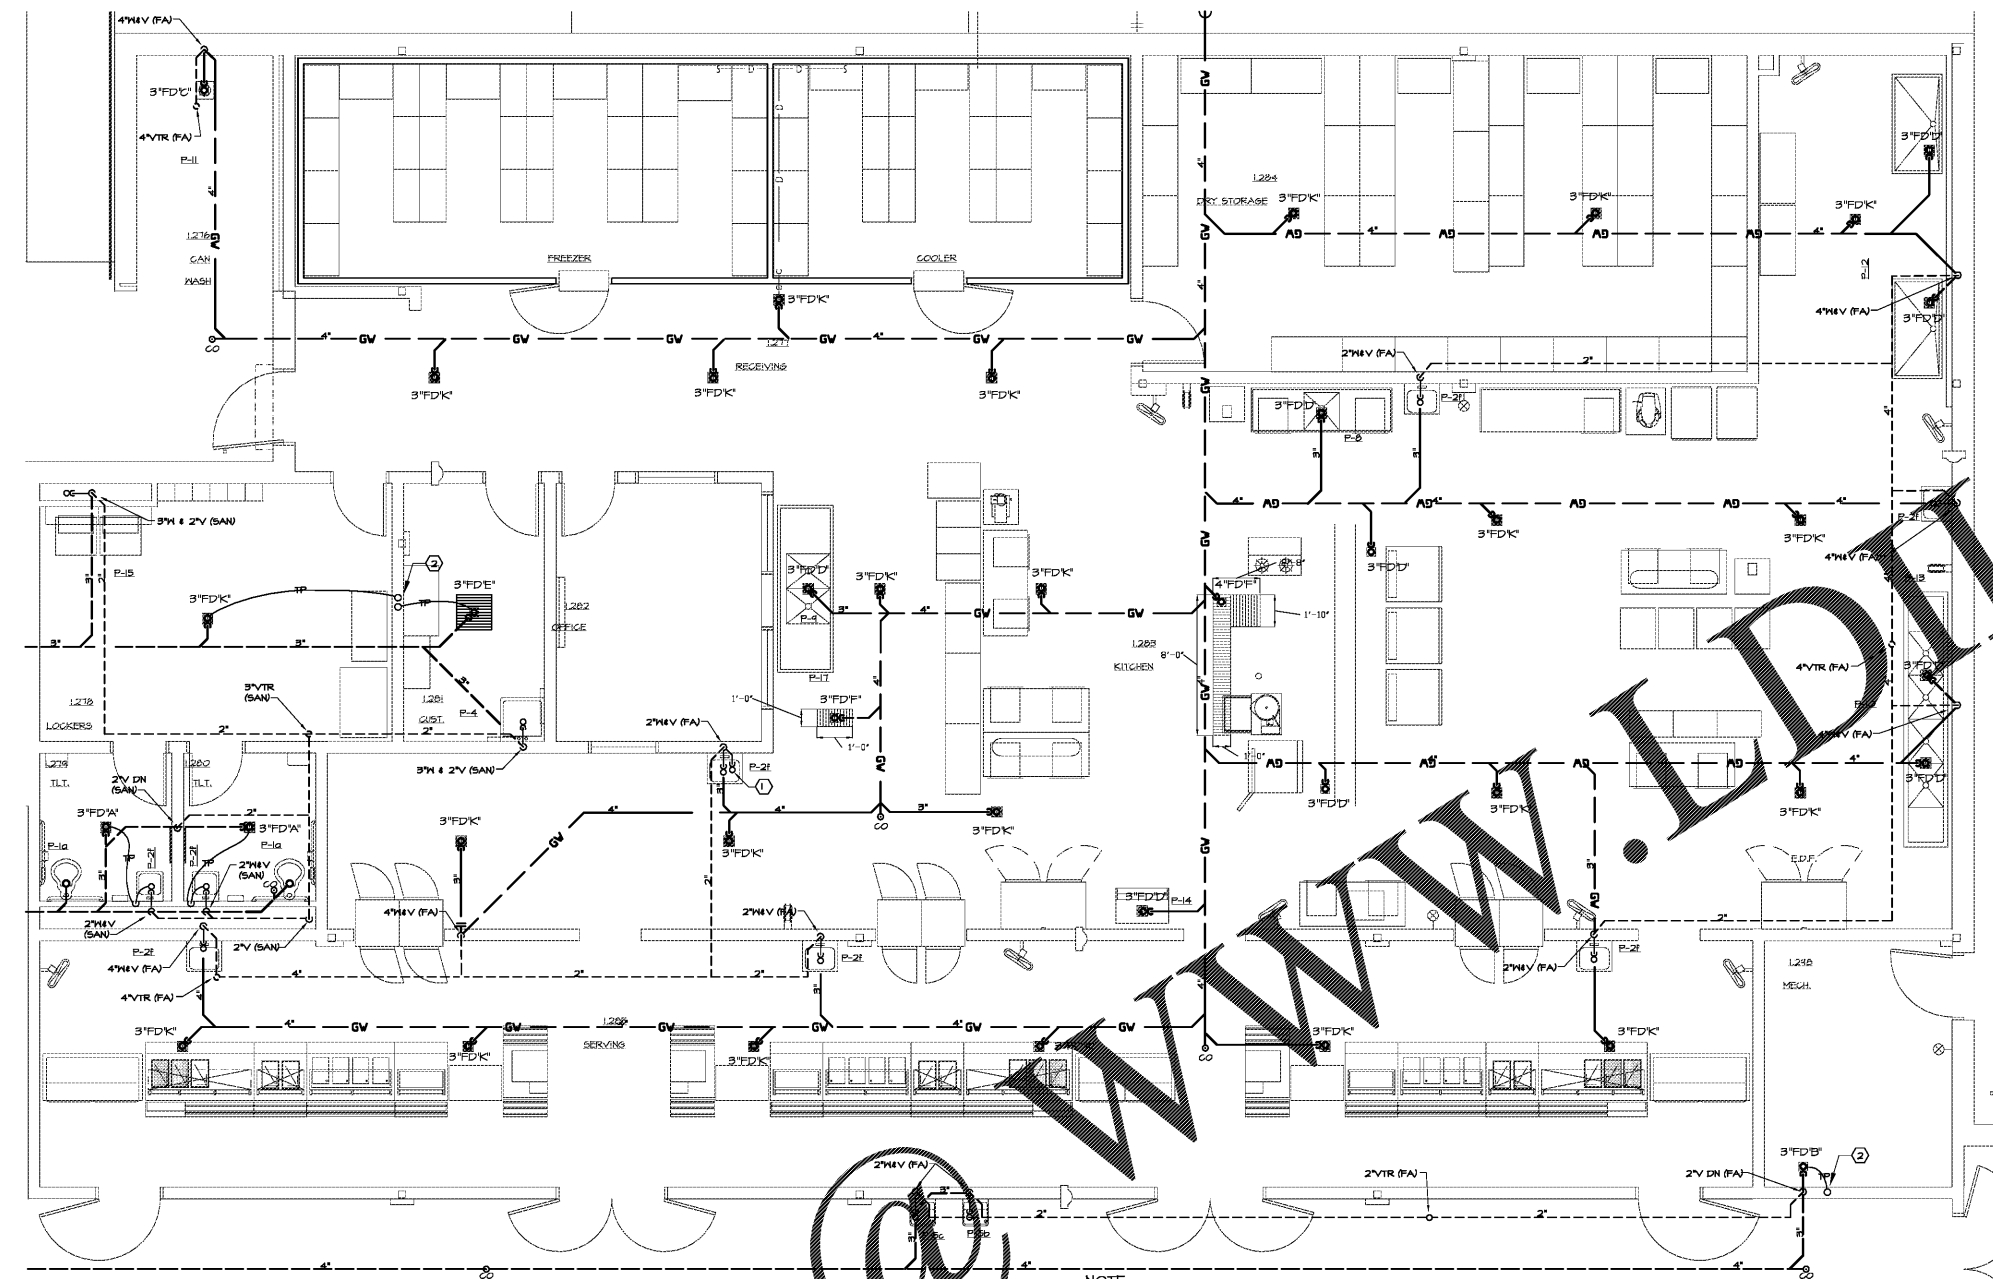

- NOTE:
- COORDINATE ALL FLOOR DRAIN ELEVATIONS WITH FINISH FLOOR PRIOR TO INSTALLING.
 - COORDINATE FLOOR DRAIN "E" AND "F" LOCATION WITH EQUIPMENT MANUFACTURER AND ARCHITECT PRIOR TO INSTALLING.

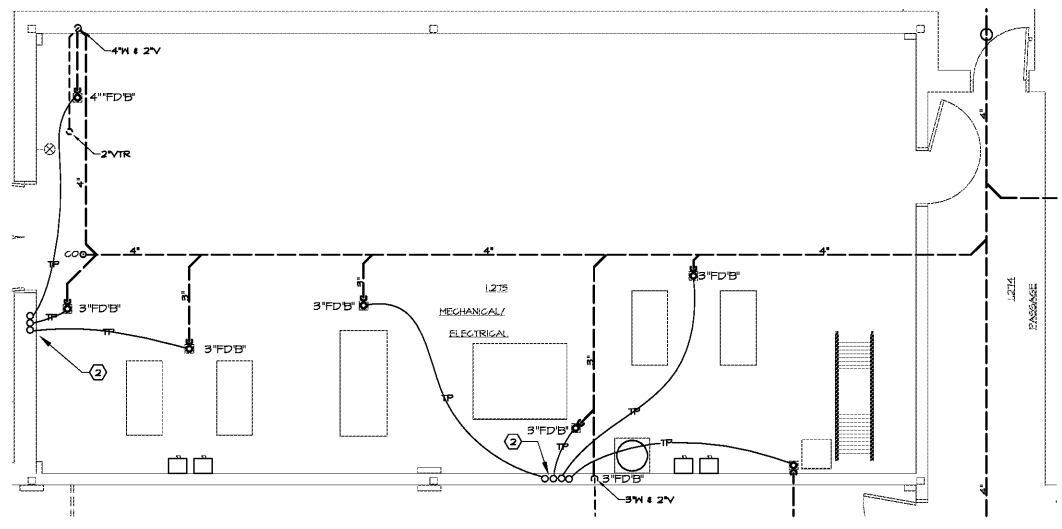

2 S, W, & V RISER
 P21 / NO SCALE, SCHEMATIC ONLY



P2.1

Order Plans @

WWW.IDLine.com